




Key Plan:



Note:  
 Electrical room access to be coordinated with electrical design.  
 O100000A Elevation PCS & ECS E-house Elevations, Rev B  
 O100000A Elevation PCS & ECS E-house Plan View, Rev E

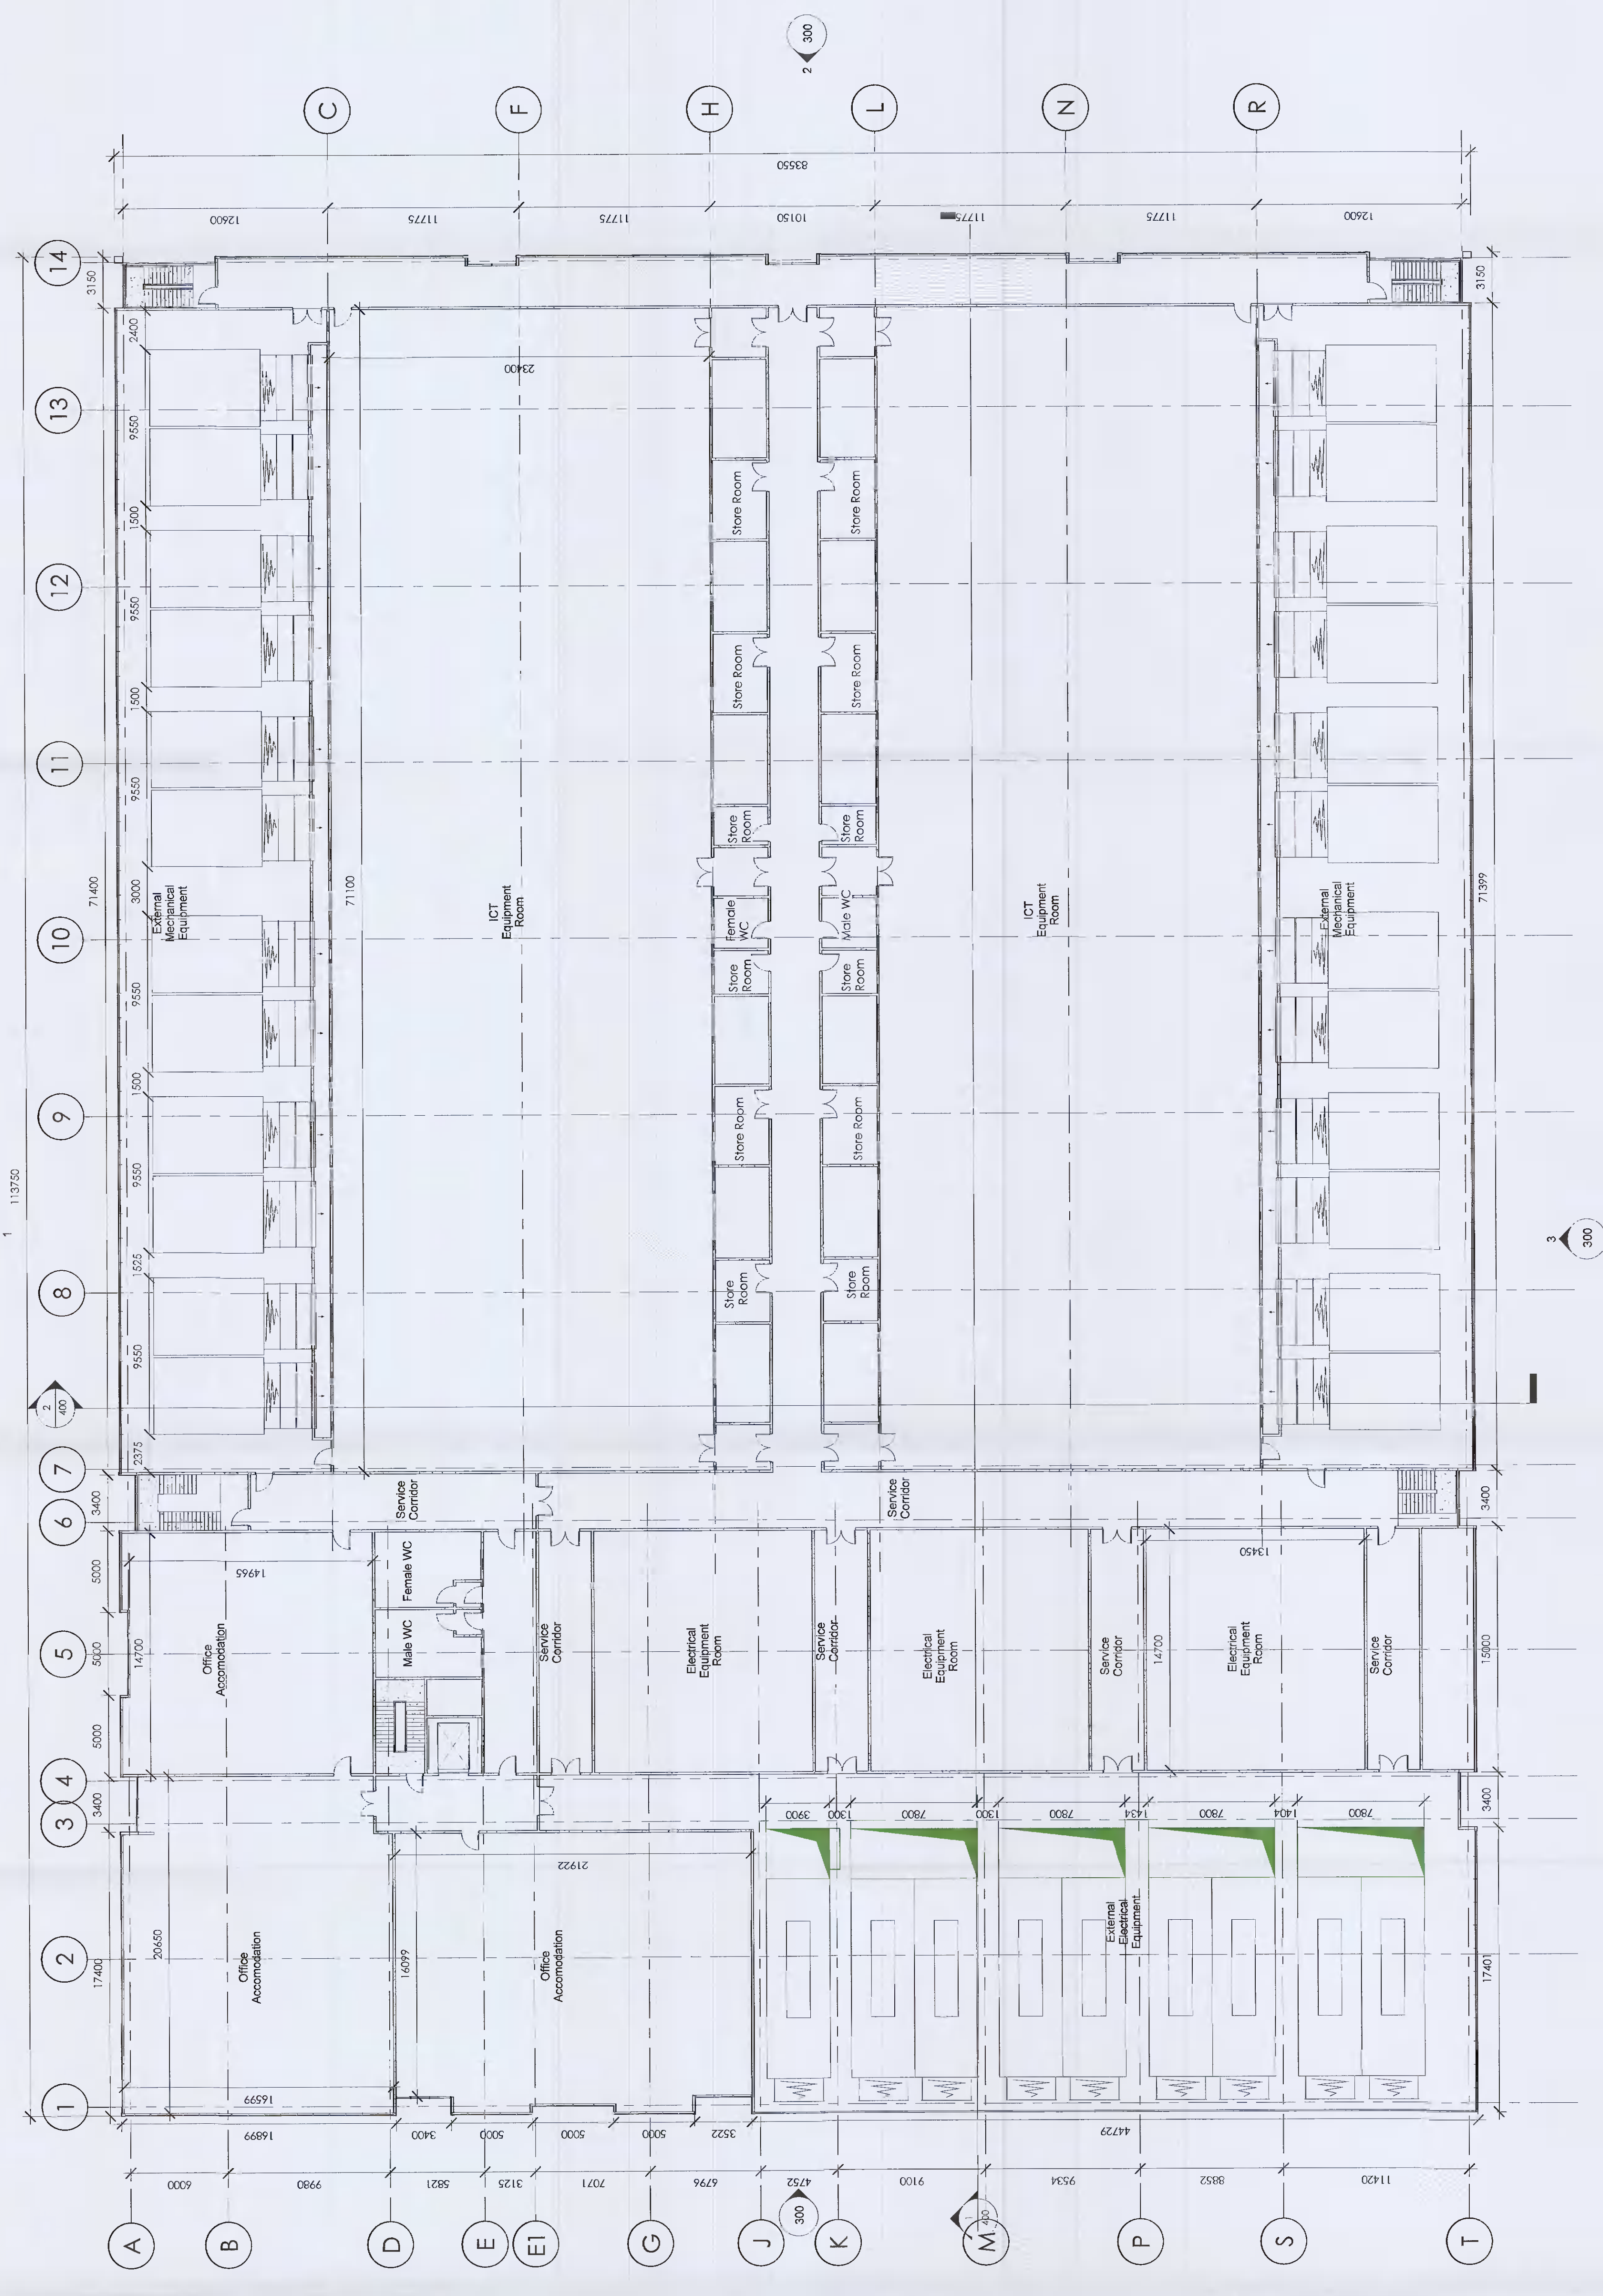

1 Building 2 - First Floor GA - Permitted  
 1:200

FOR PLANNING  
 \$2 ISSUED FOR INFORMATION

**ARC:MC**

MISSION CRITICAL  
 REGISTERED PROFESSIONAL ARCHITECTS INC. (100-441197)  
 1500 GARDNER ROAD, SUITE 200, WILSONVILLE, NC 28792  
 TEL: 704.942.0000

PROJECT: CRAGGAN CT (24-082)

NO. OF SHEETS: 11 (03-00)  
 SHEET NO.: DUB 10 - Building 2 First Floor GA  
 PERMITTED

DATE: 11/05/2024

DRAWN BY: [Name]  
 CHECKED BY: [Name]

D10-ARC-B2-D1-DR-A-210 #

