




Key Plan:



Note:
Electrical room access to be coordinated with electrical design.
See drawings:
010003A Extension PCS & PCS E-House Elevations Rev B
010003A Extension PCS & PCS E-House Plan View Rev E

- Notes:
1. All dimensions are given unless otherwise stated.
 2. All dimensions are given in millimetres.
 4. The drawing is a preliminary design and is not to be used for construction.

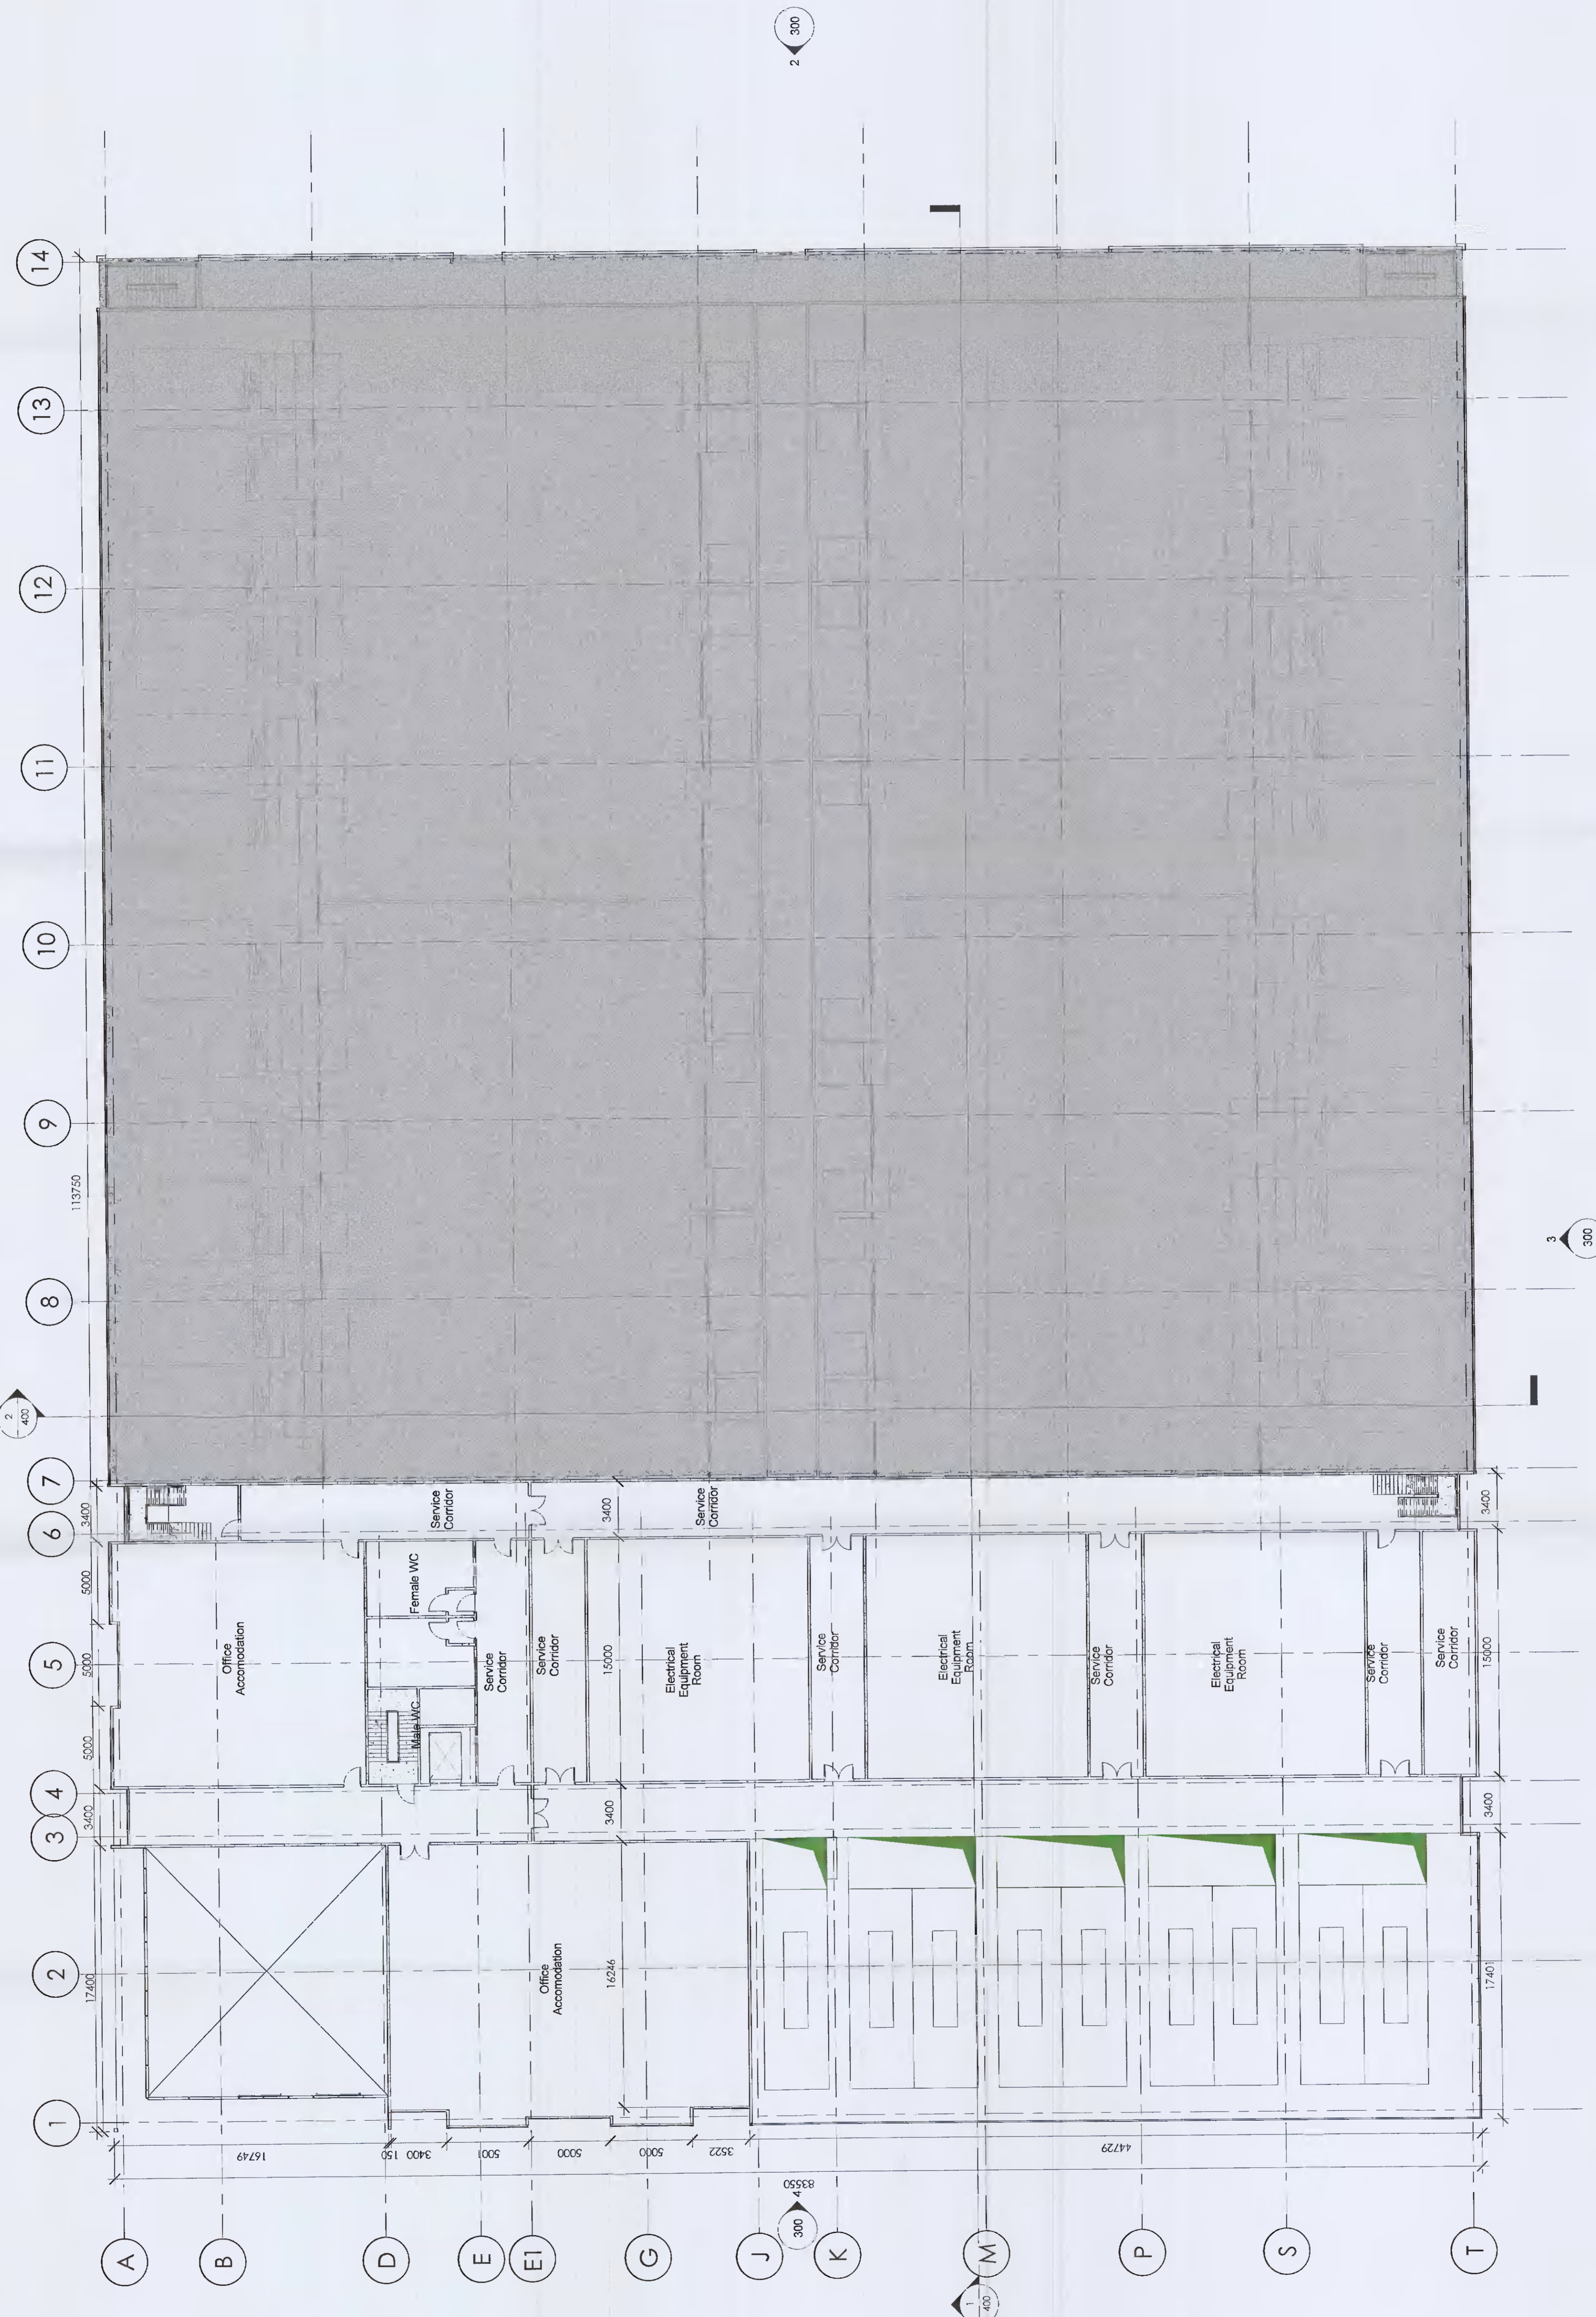

2 Building 2 - Plant Level 1 - Permitted
1:200

FOR PLANNING
S2 ISSUED FOR INFORMATION

ARC:MC
MISSION CRITICAL
100-102 John Street, London EC1V 4BS
T: 020 541 1077

PROJECT: Crag Digital ICT Facility
CLIENT: Crag Digital Limited
PROJECT NO: 1388/00
DRAWING NO: DUB 10 - Building 2 Plant Level 1
DATE: 20/08/2024
SCALE: As indicated on drawing

D10-ARC-B2-P1-DR-A-220 #

