



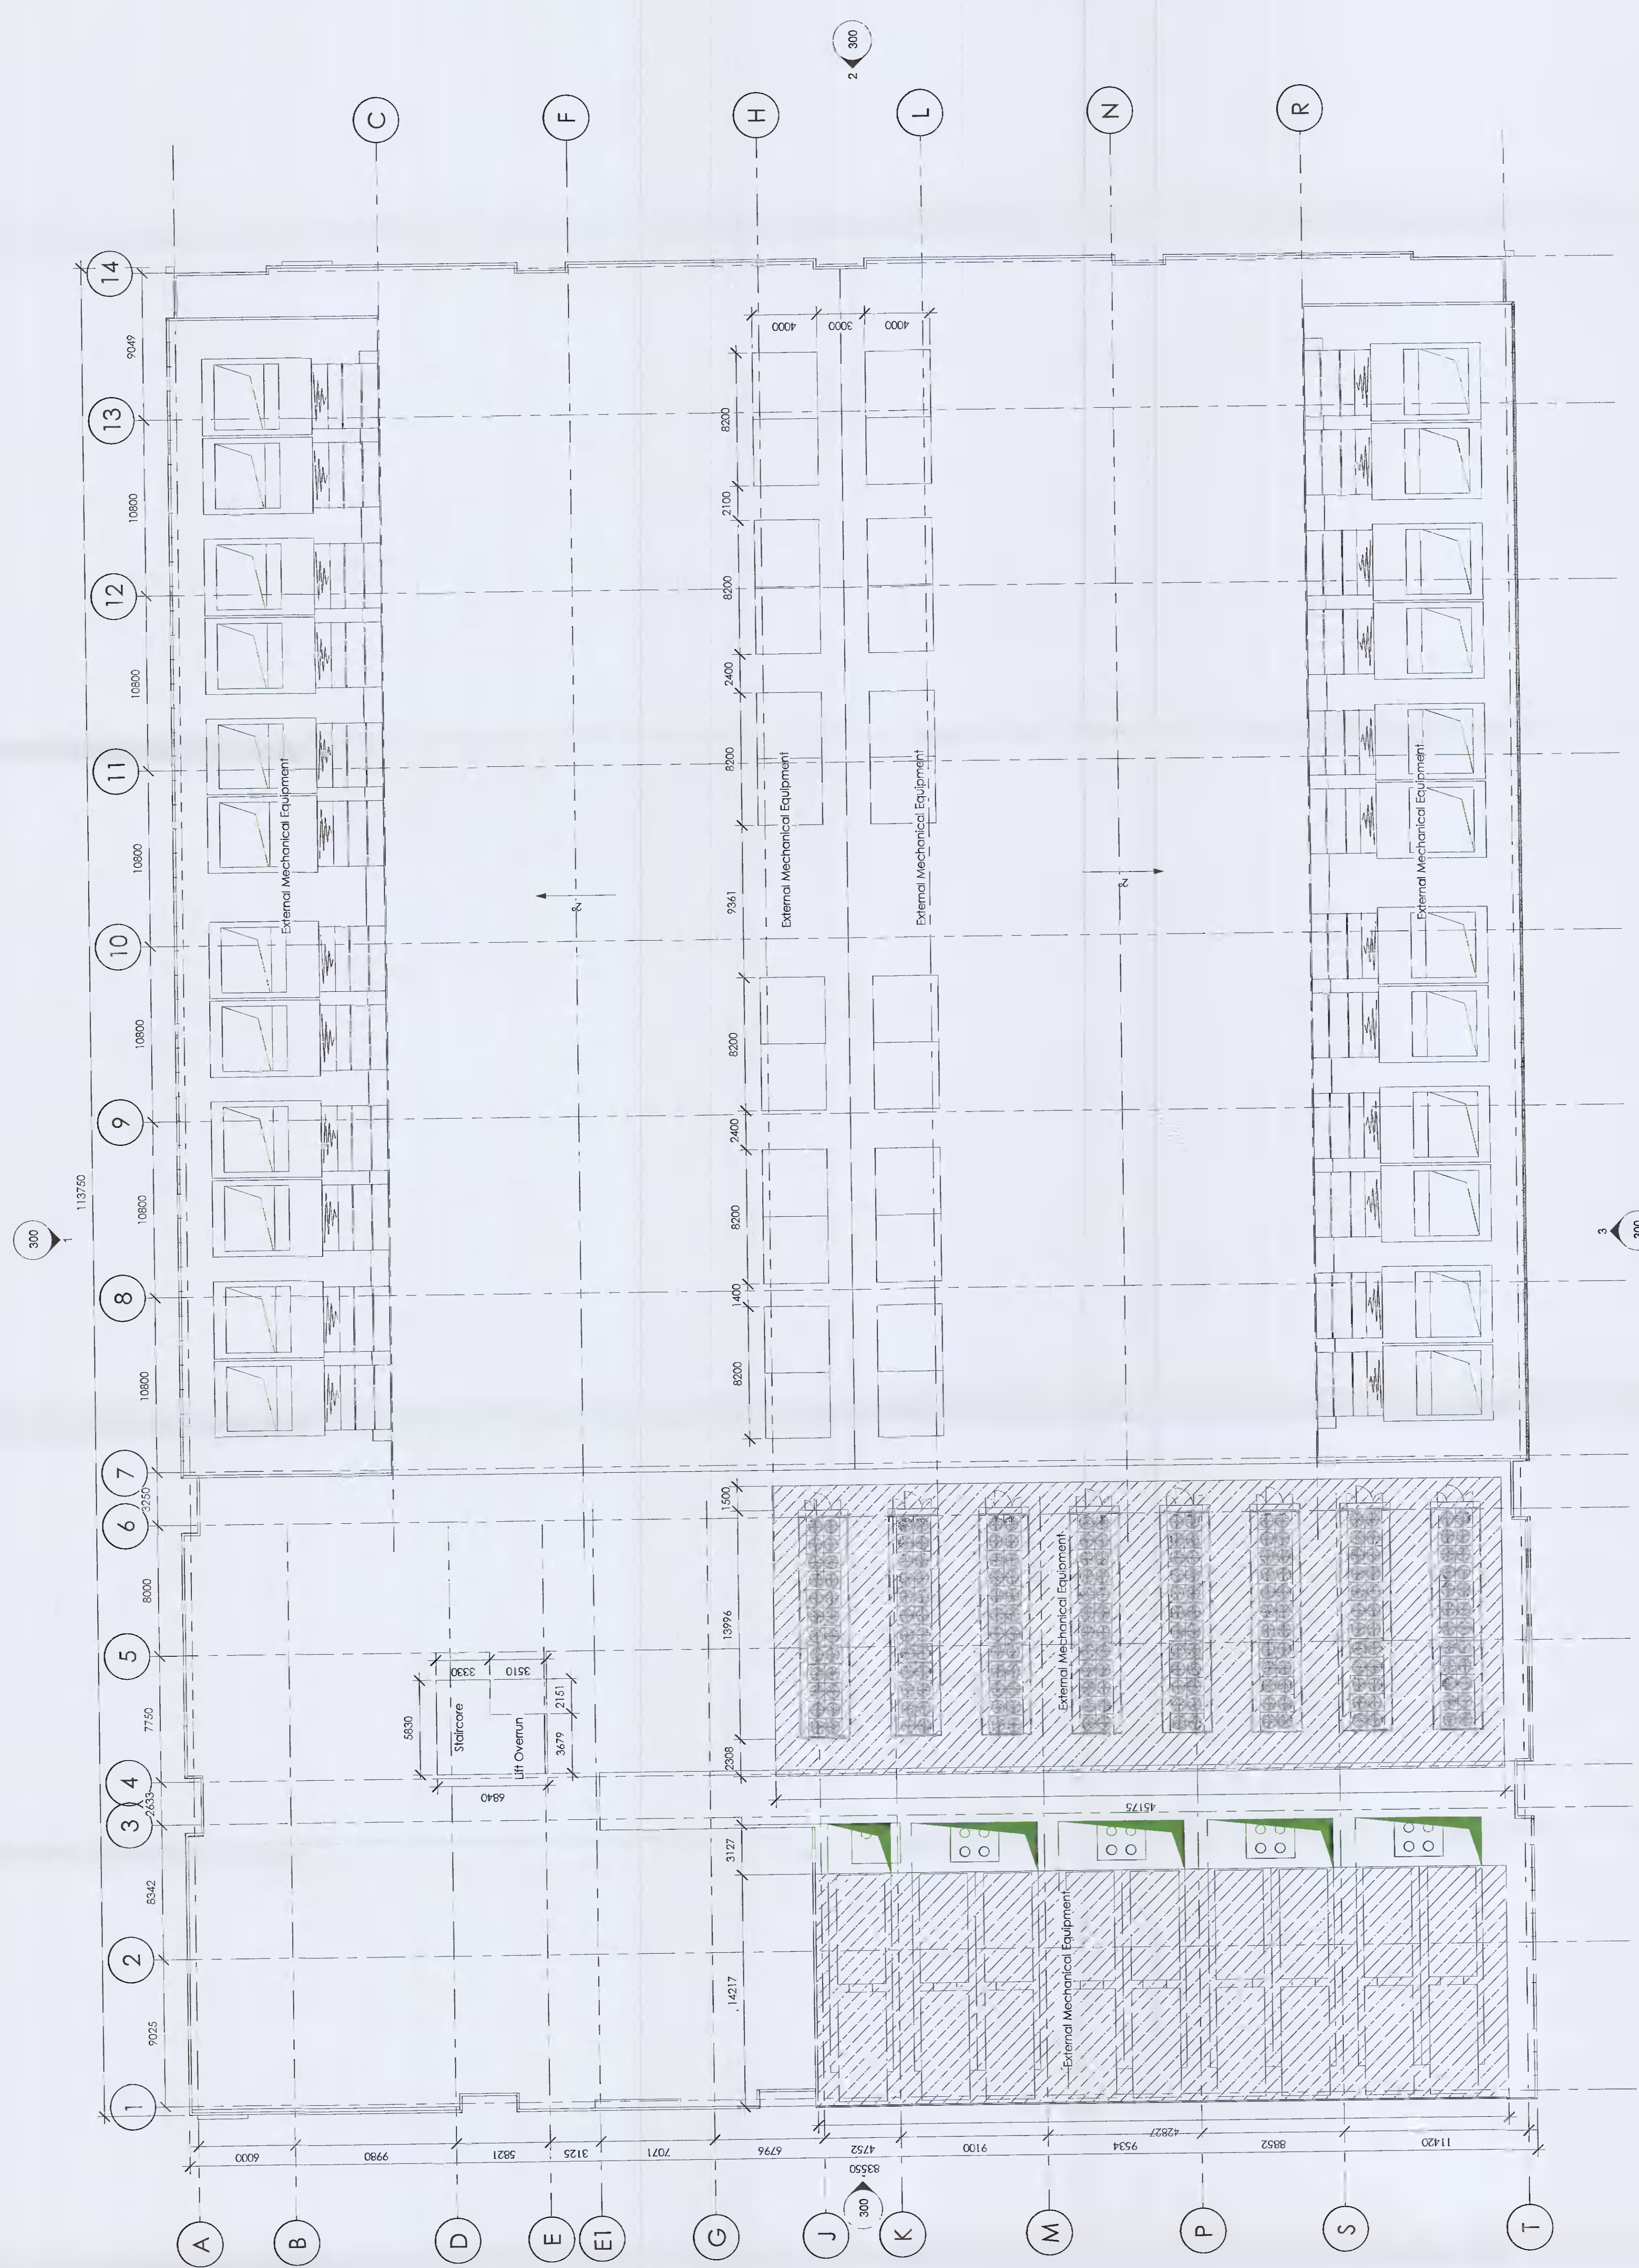

Key Plan:

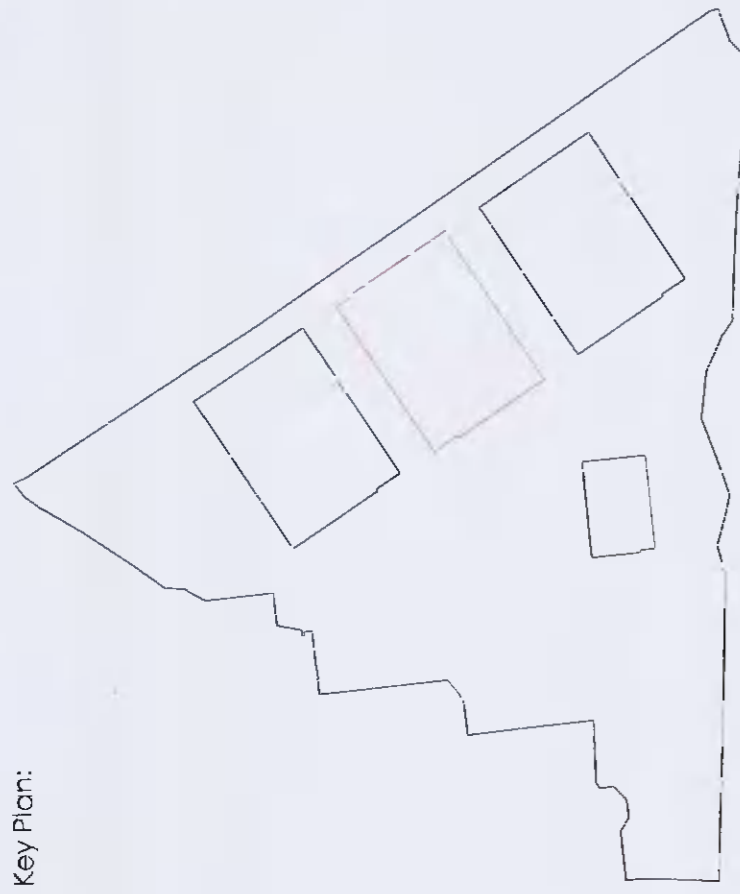

1 Building 2 - Roof Plan - Permitted  
 1:200

