

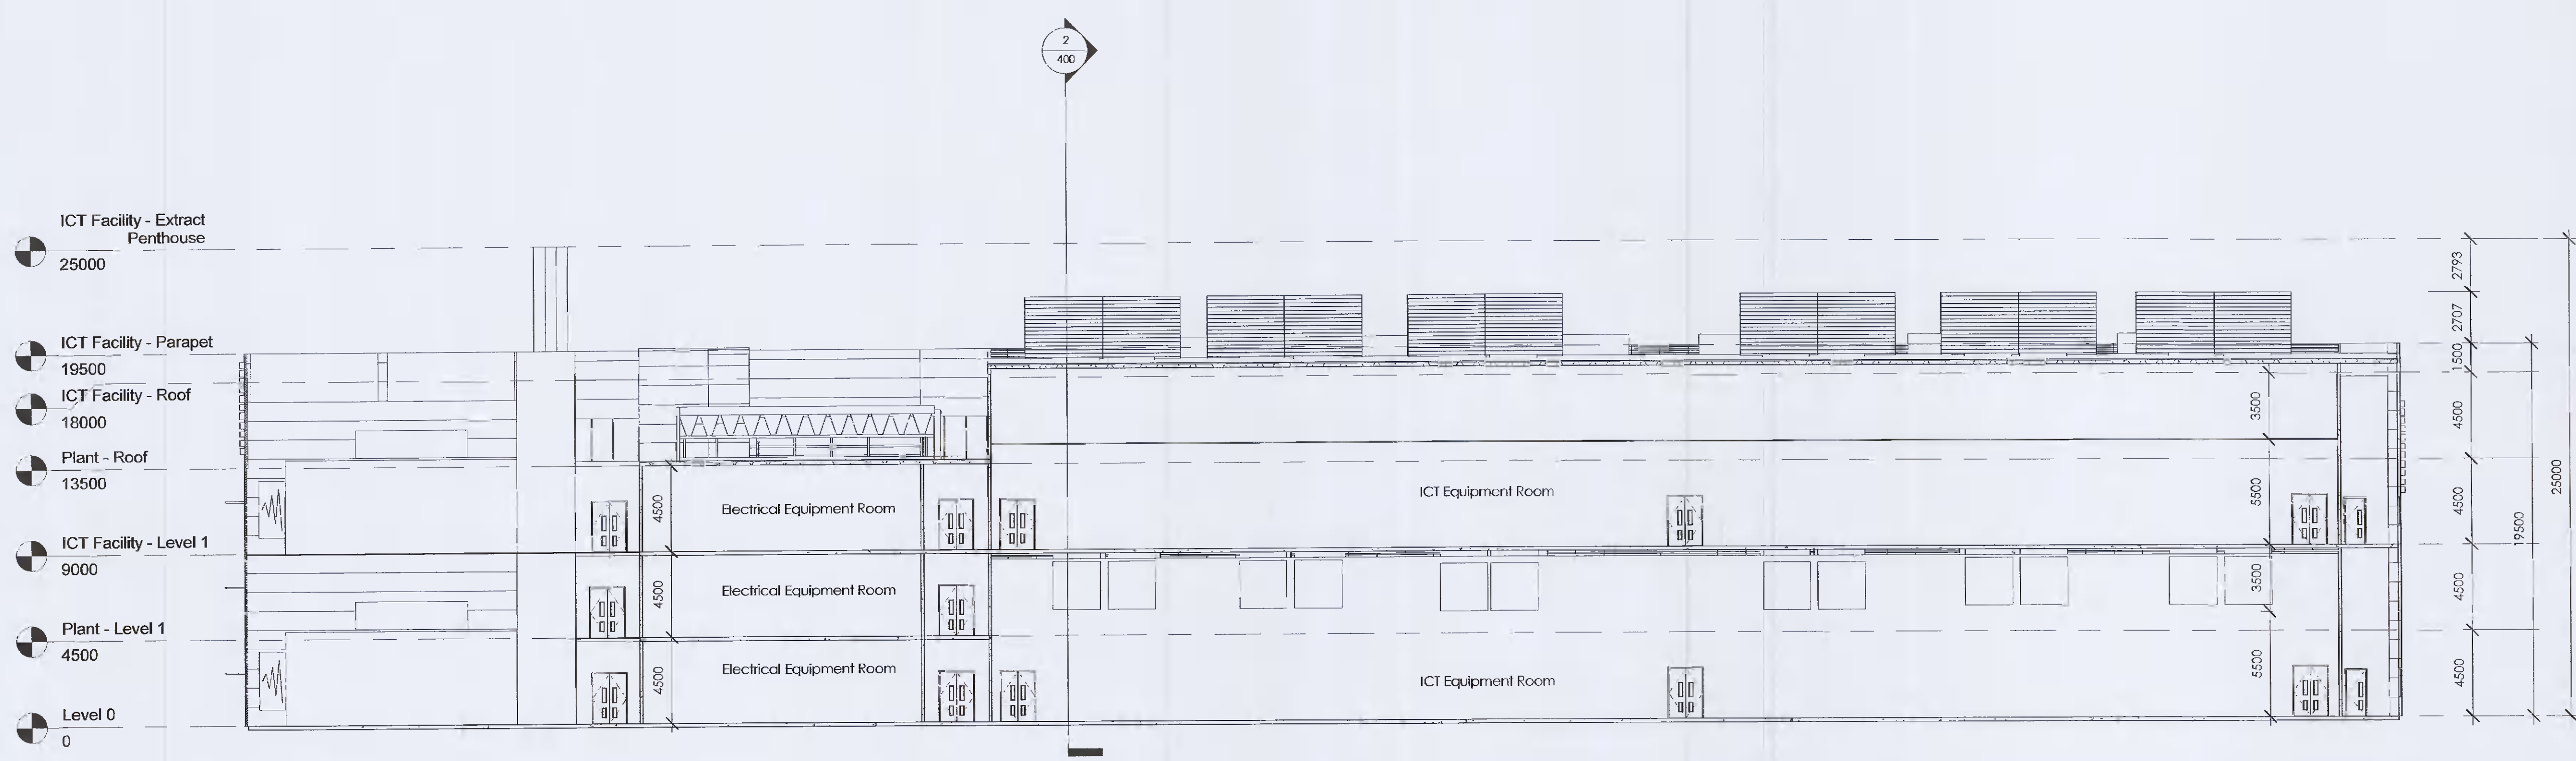


- NOTES:
1. All rights reserved. All drawings and written material appearing herein constitute original and unpublished works of ARC:MC Limited may not be duplicated, used or disclosed without written consent.
  2. All dimensions shown are in millimetres.
  3. This drawing shall be read in conjunction with all Specifications and schedules.
  4. All dimensions shall be checked by Contractor prior to any works commencing on site.
  5. The contractor shall fully comply with all relevant British standards, regulations, standard codes of practice, methods of working, and good practice.
  6. Dimensions shall not be scaled from the drawing and the contractor shall be responsible for obtaining all dimensions and levels on site for the actual setting out of the works.

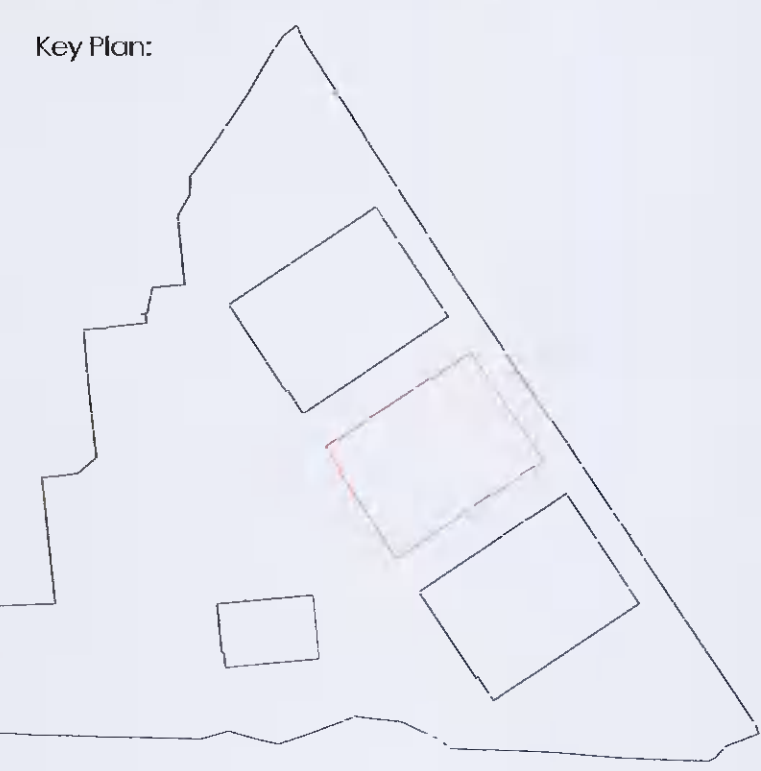

**1 Building Section 1 - Permitted**  
1 : 200

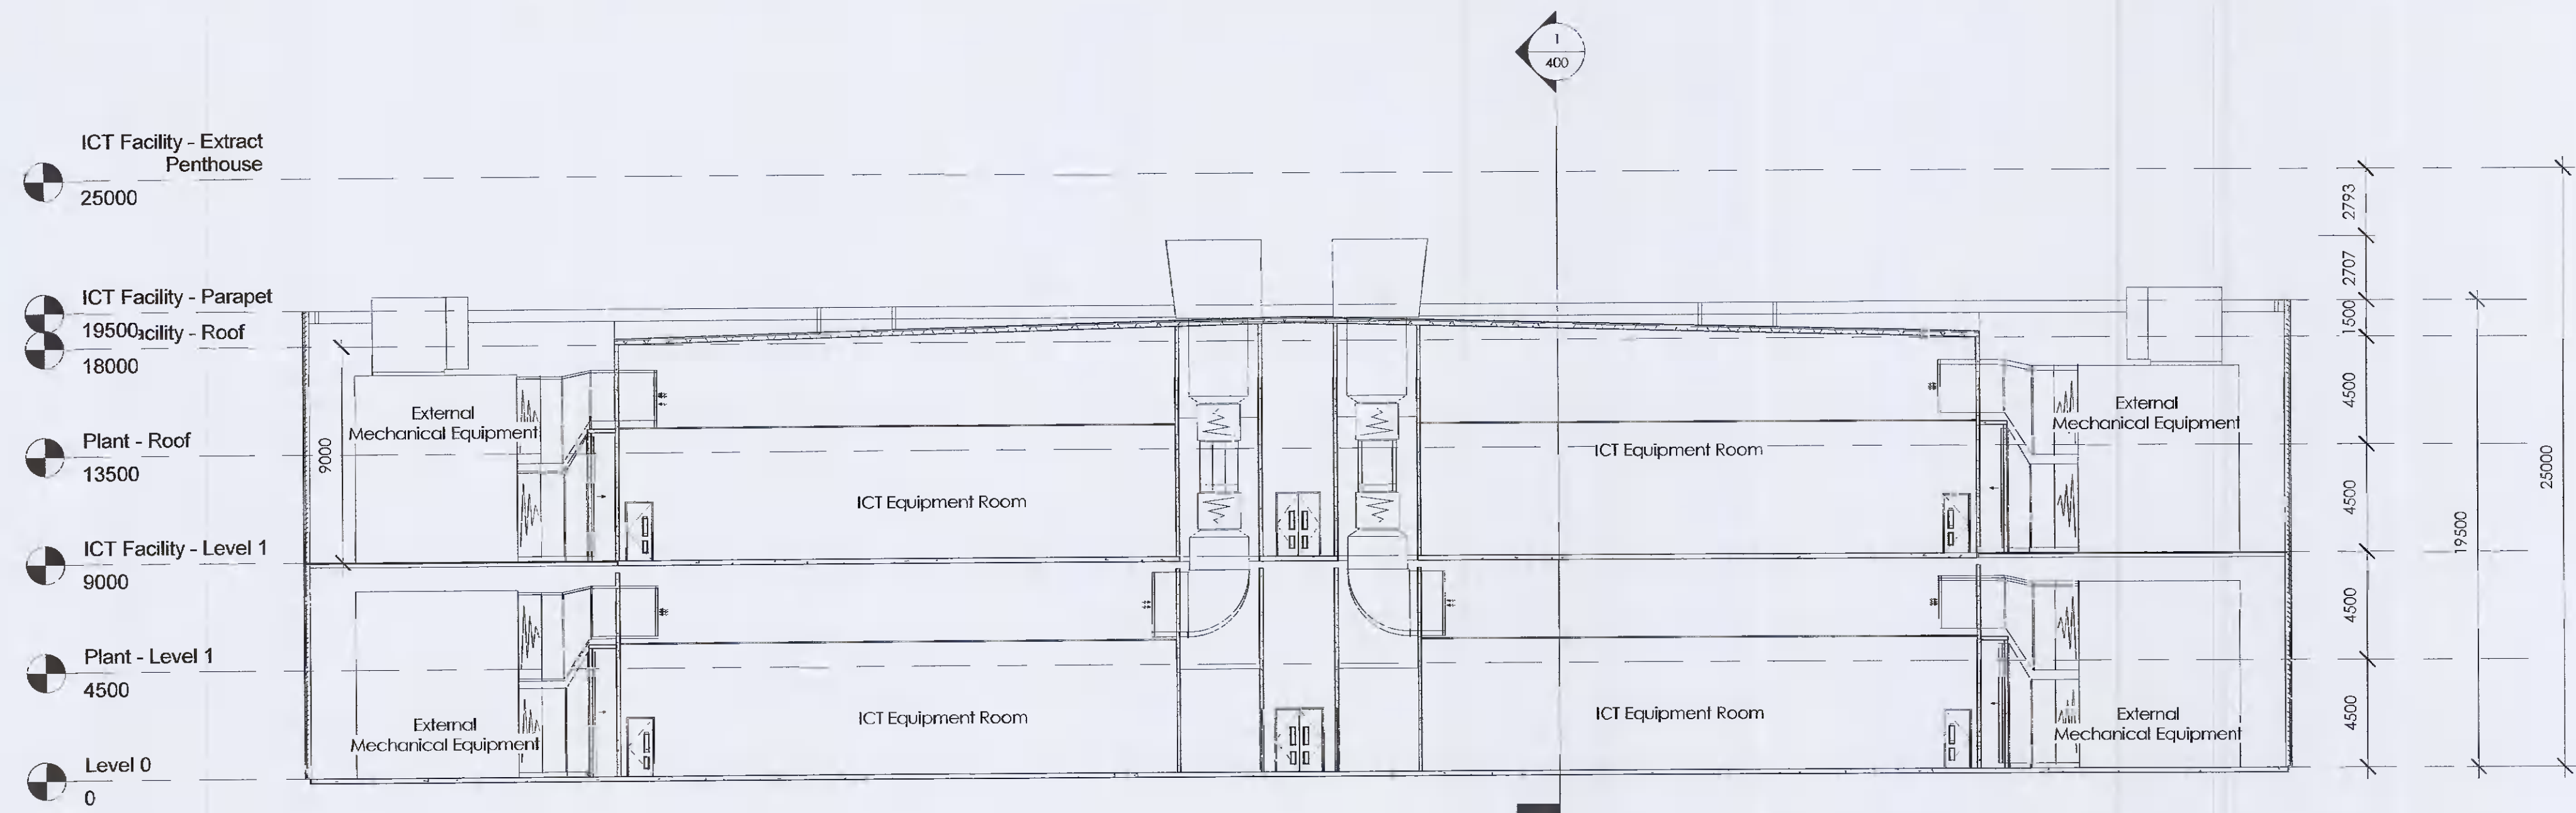

**2 Building Section 2 - Permitted**  
1 : 200

#	DATE	ISSUED FOR INFORMATION	ISSUE	BY	CHK

**FOR PLANNING**  
S2 | ISSUED FOR INFORMATION

**ARC:MC**  
MISSION CRITICAL

140-142 St John Street, London EC1V 4UB T 020 34112571  
REGISTERED IN ENGLAND: COMPANY REG. NO. 7083299

**CRAG DIGITAL LIMITED**

PROJECT: Clondalkin ICT Facility

PROJECT NO: 3163.00  
DESCRIPTION: DUB 10 - Building 2 Sections Permitted

SCALE: As Indicated @ A1

DRAWING NO: **D10-ARC-B2-ZZ-DR-A-400** #

