



NOTES:
 1. ALL DIMENSIONS ARE TO FACE UNLESS OTHERWISE SPECIFIED.
 2. ALL DIMENSIONS ARE TO FACE UNLESS OTHERWISE SPECIFIED.
Key Plan:

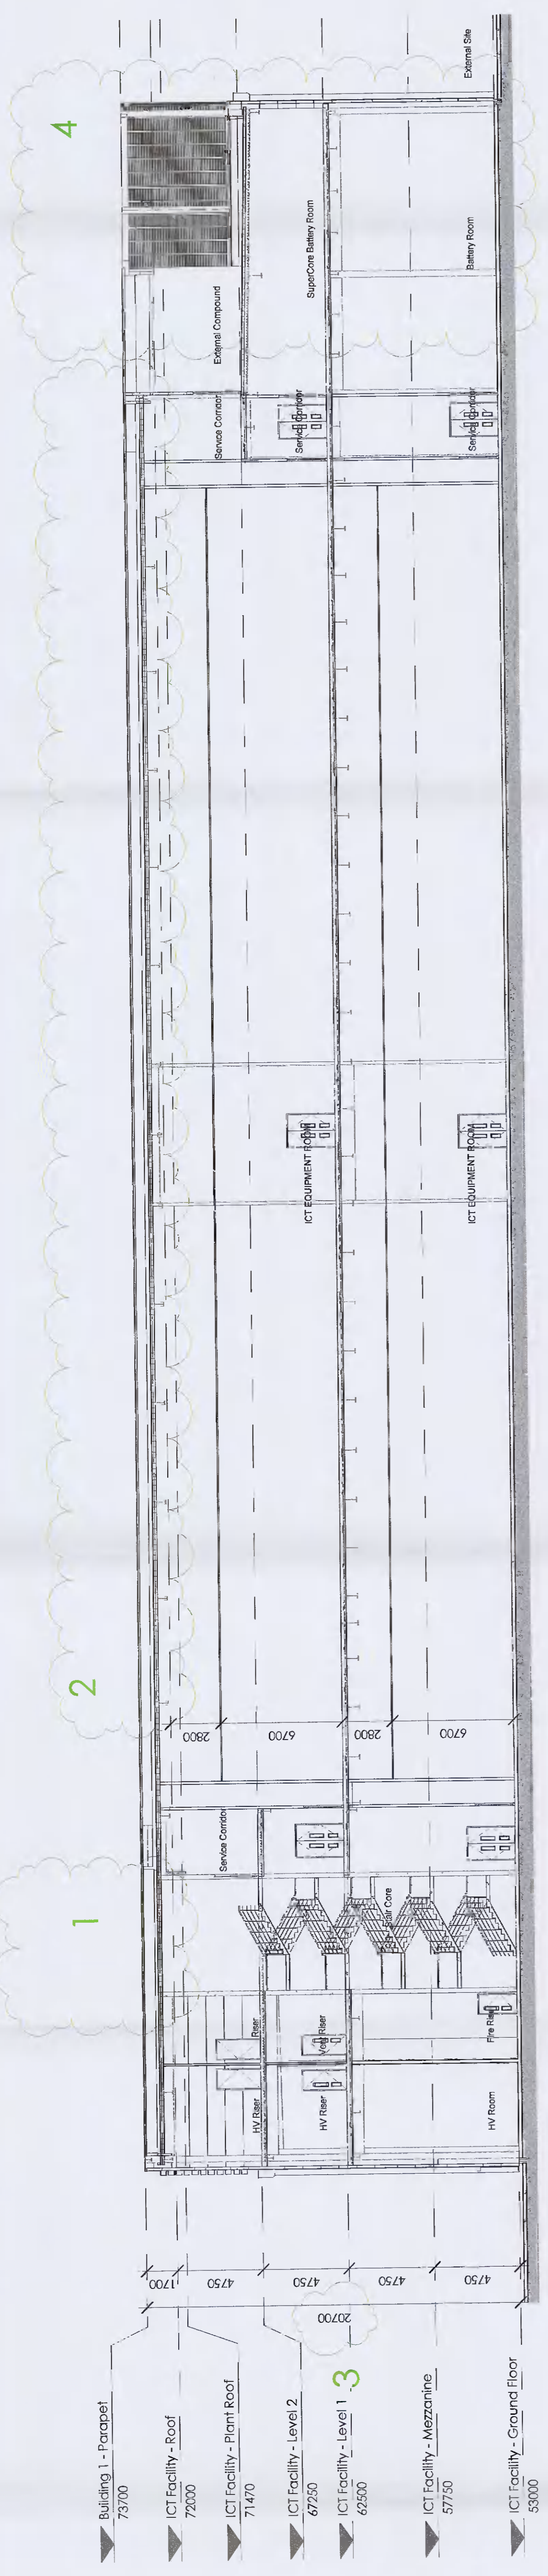

1 BUILDING SECTION 1 - PROPOSED
1 : 200

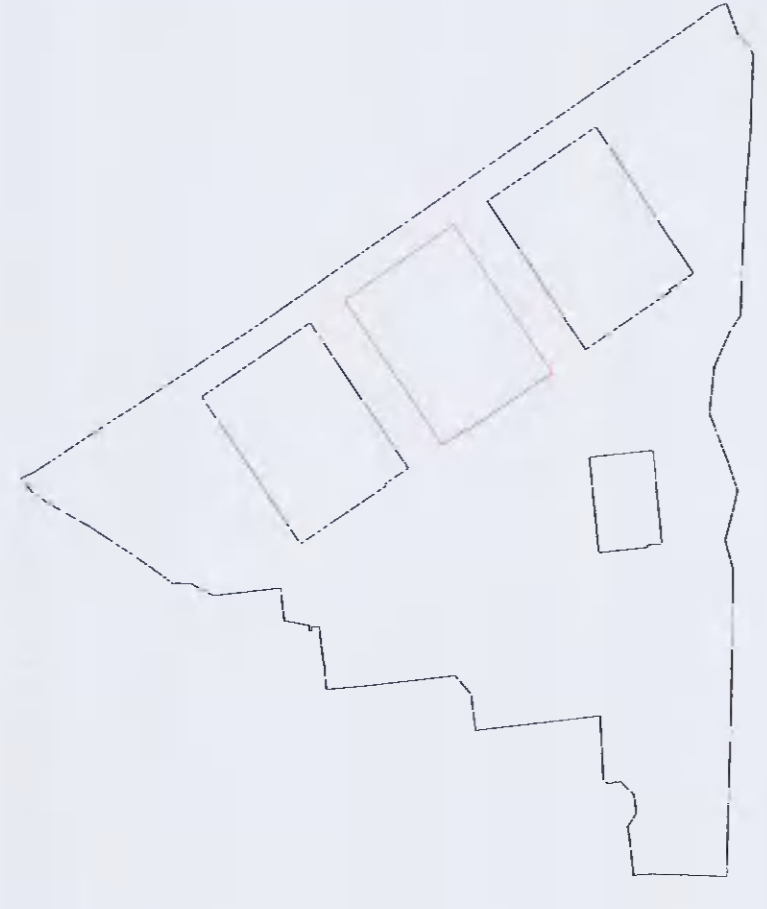

2 BUILDING SECTION 2 - PROPOSED
1 : 200

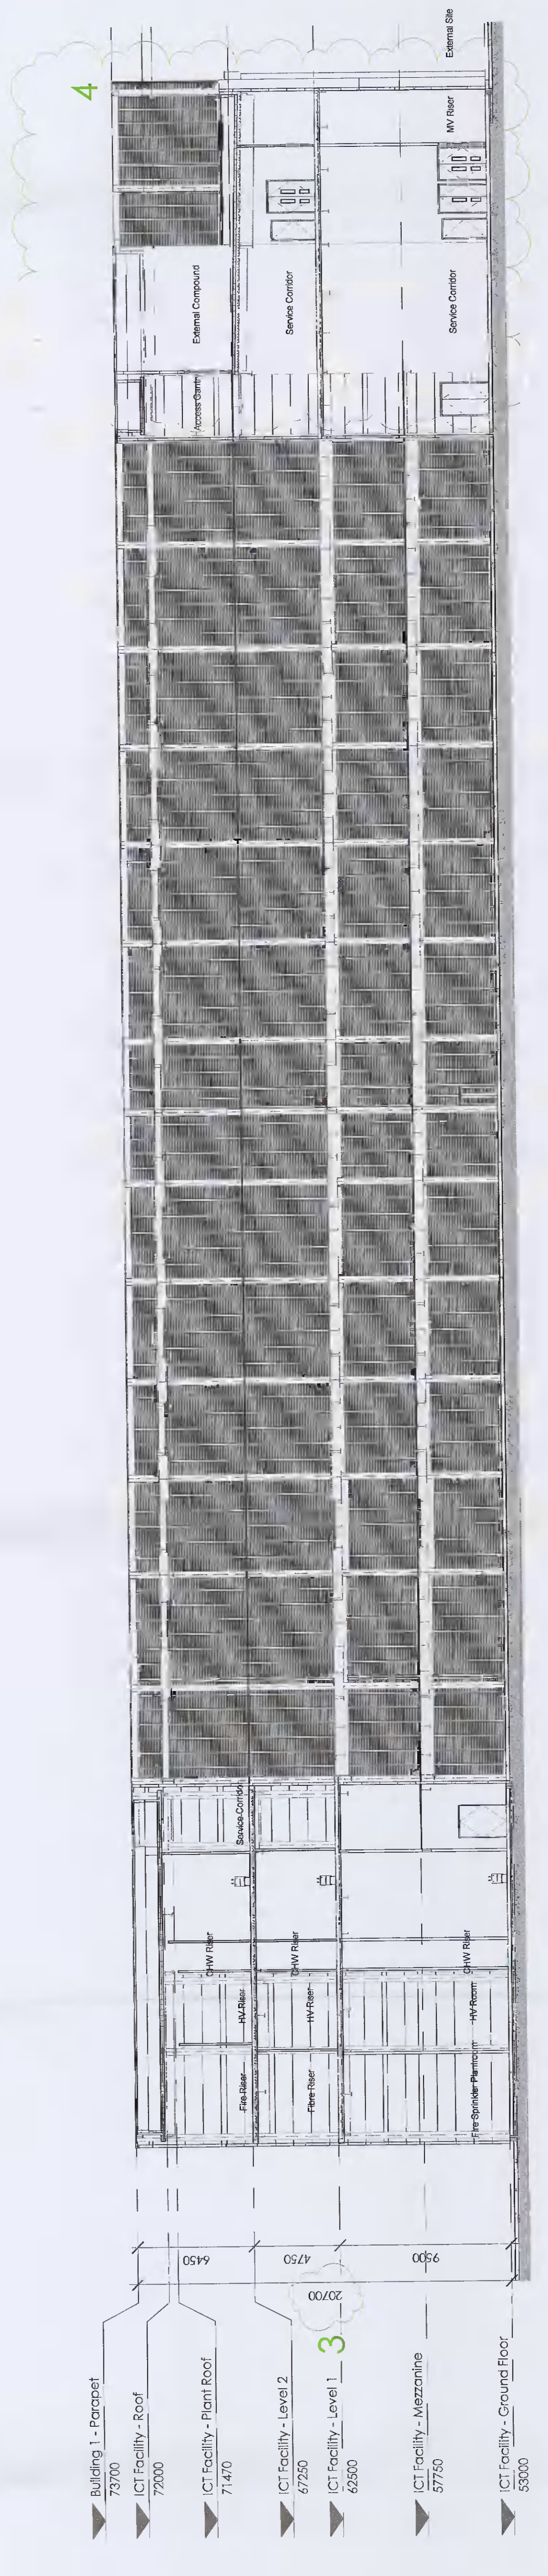

3 BUILDING SECTION 3 - PROPOSED
1 : 200


REVISION SET:
 1. ALL DIMENSIONS ARE TO FACE UNLESS OTHERWISE SPECIFIED.
 2. ALL DIMENSIONS ARE TO FACE UNLESS OTHERWISE SPECIFIED.
FOR PLANNING
 \$2 ISSUED FOR INFORMATION

ARC:MC

CRAG DIGITAL LIMITED

PROJECT: CRAG DIGITAL ICT FACILITY
 DRAWING: BUILDING 2 SECTIONS - PROPOSED
 DRAWING NO: D10-ARC-B2-ZZ-DR-A-401
 SCALE: AS SHOWN
 DATE: 2024-01-11

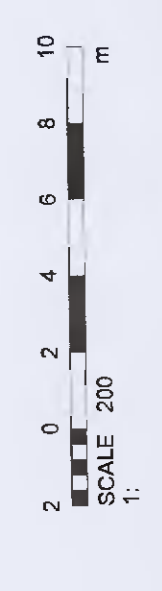

A