





Key Plan:

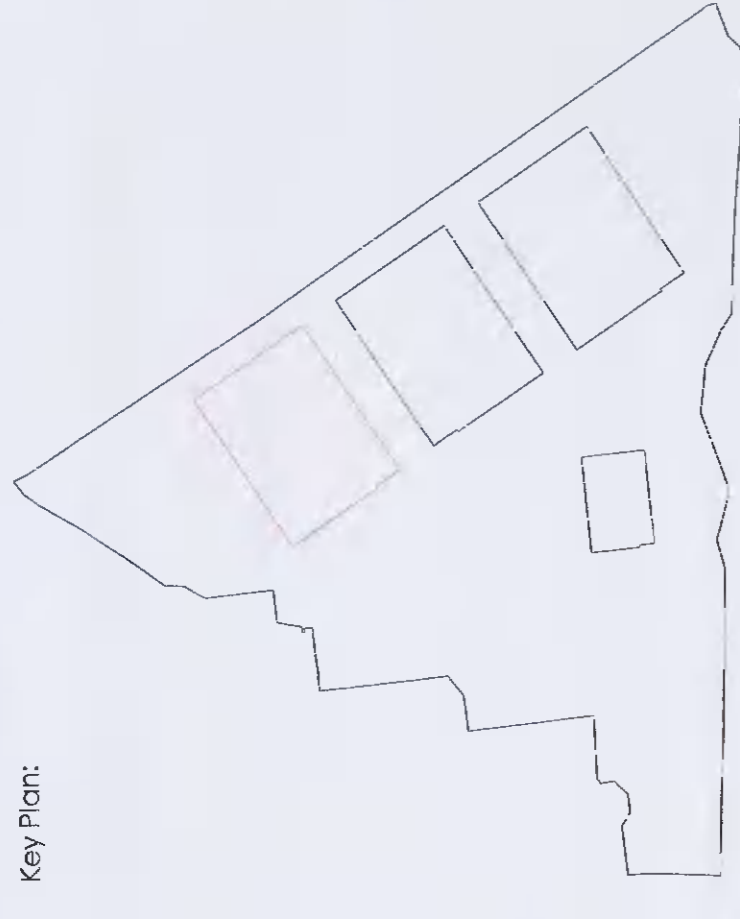

Note: Access to room access to be coordinated with electrical design.

See Drawings: -O10059A, Elevation PCS & RCS E-house Elevations Rev B -O10059A, Elevation PCS & RCS E-house Plan View Rev E

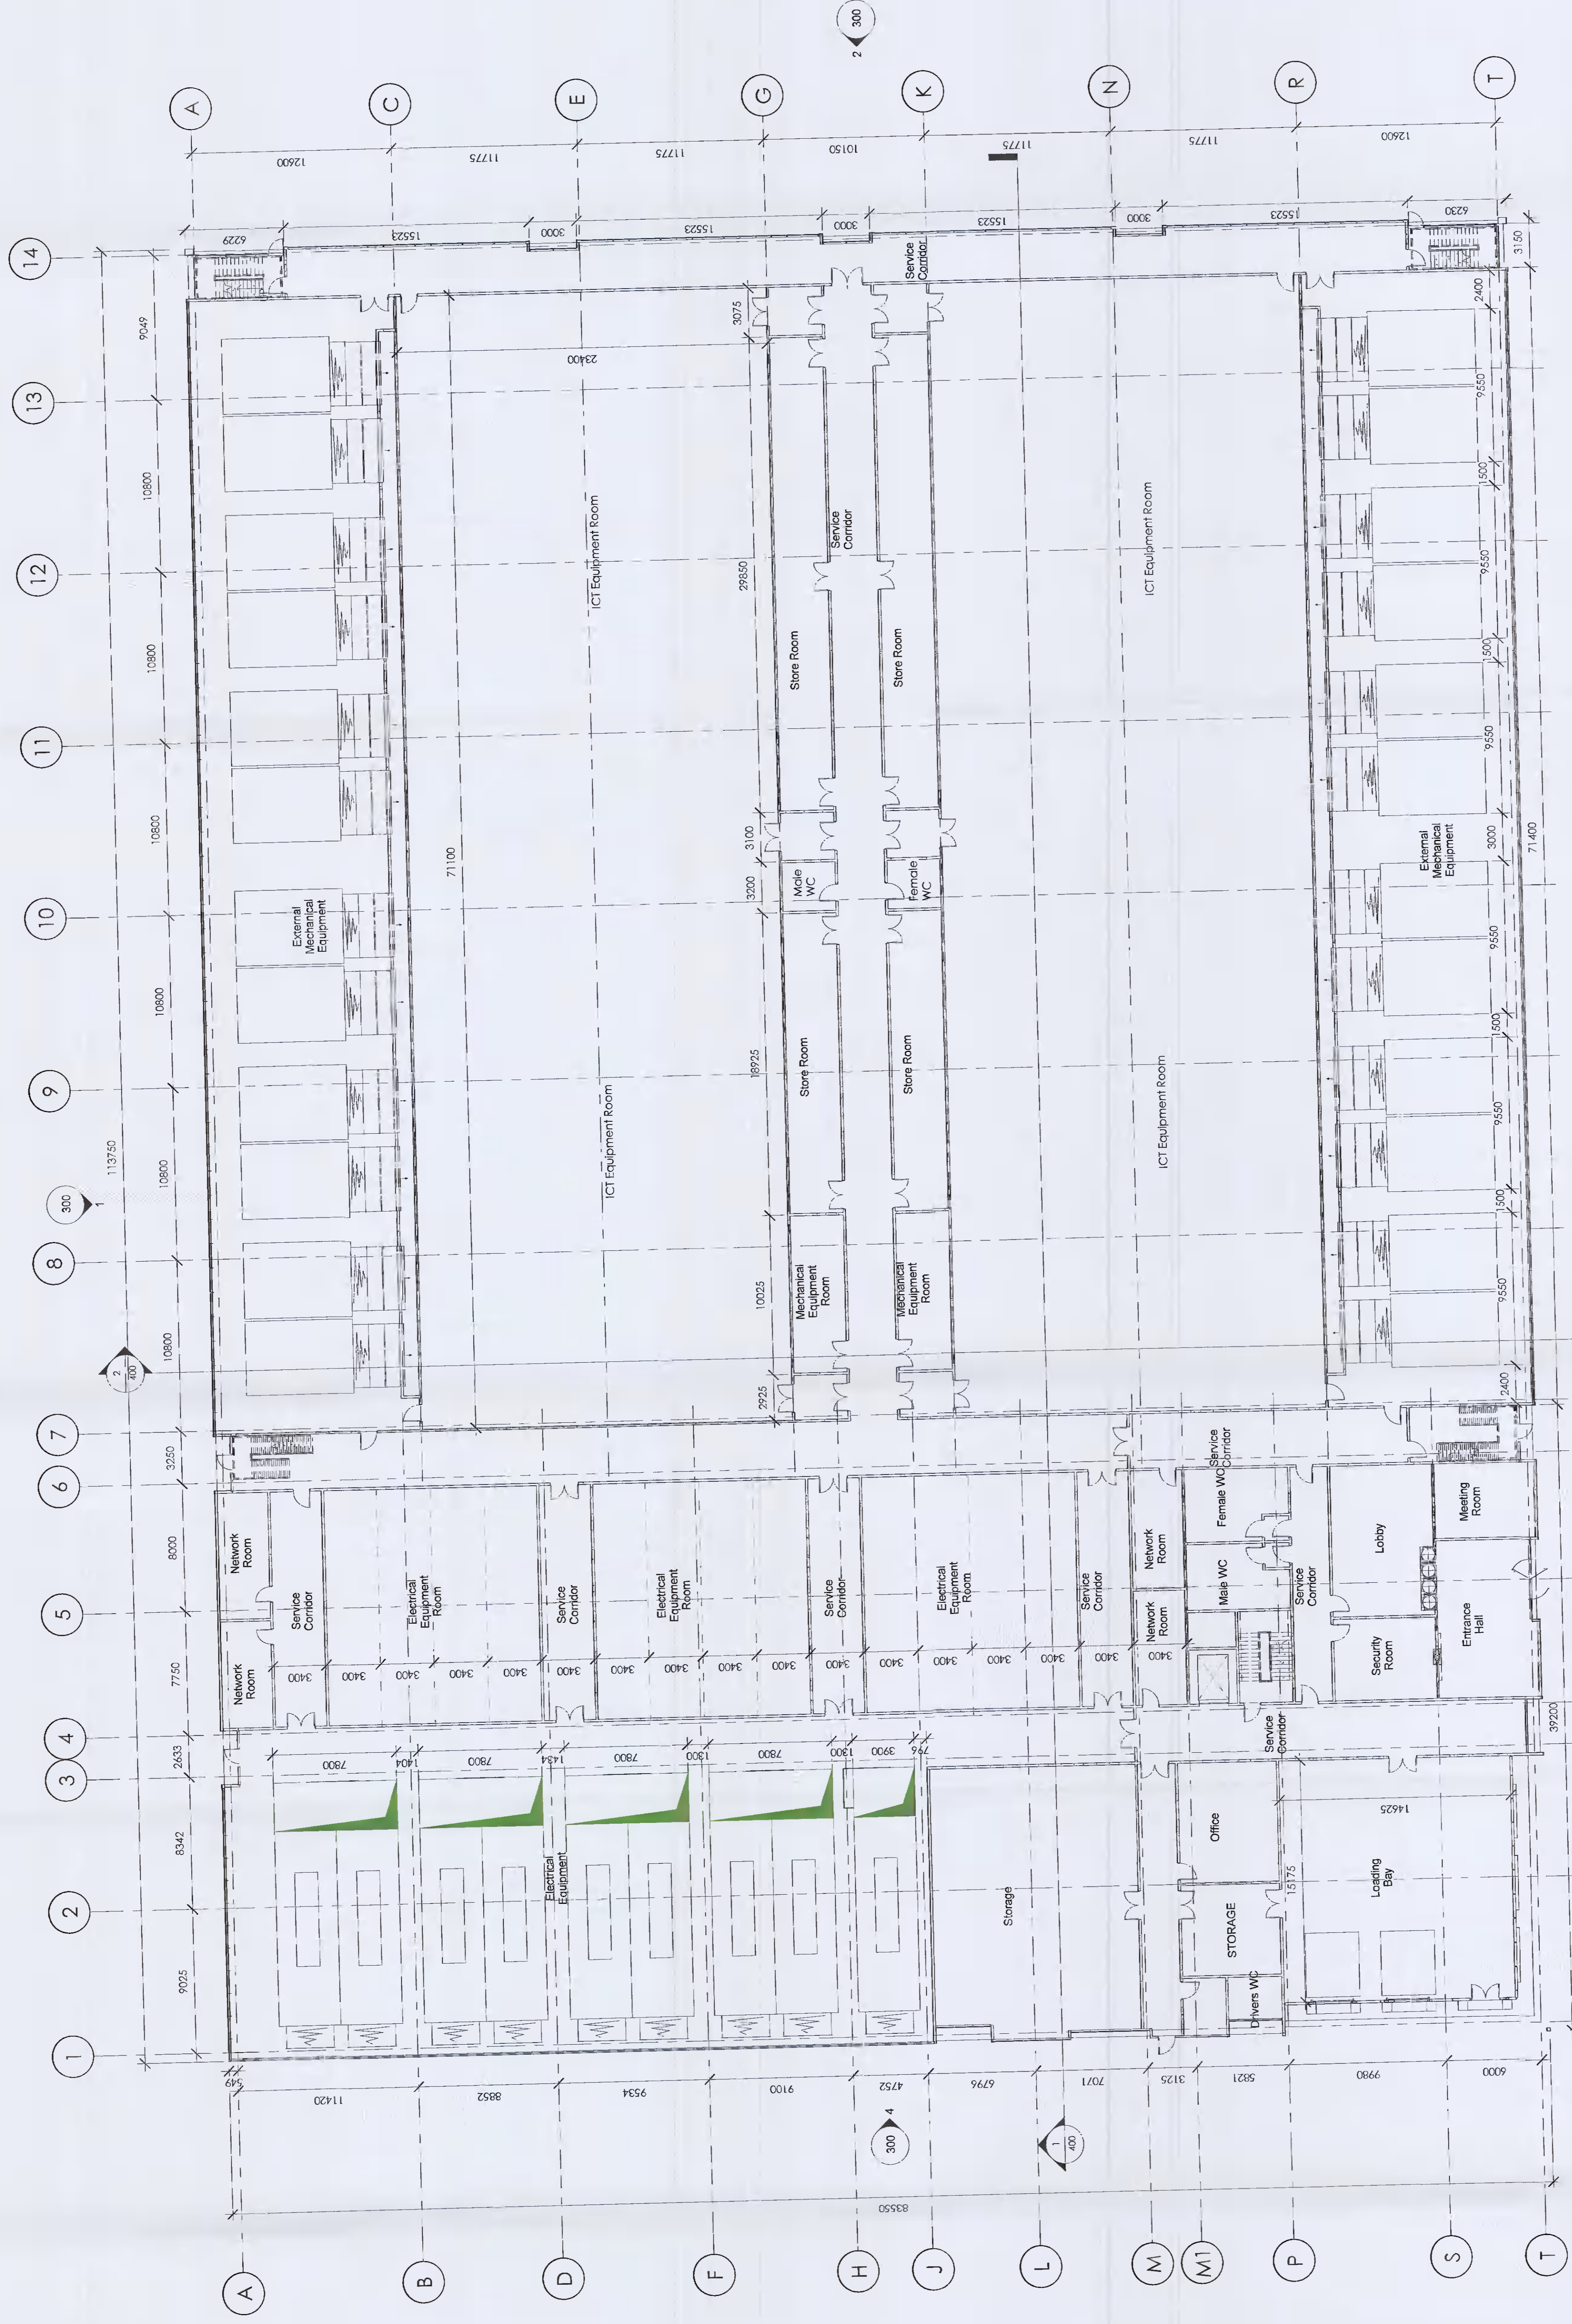

1 Building 3 - Ground Floor GA - Permitted
1:200

FOR PLANNING
ISSUED FOR INFORMATION

ARC:MC

MISSION CRITICAL
140-142 St John Street, London EC1A 4DB
020 7424 2200

CORPORATE
Crag Digital Limited

140-142 St John Street, London EC1A 4DB
020 7424 2200

140-142 St John Street, London EC1A 4DB
020 7424 2200

SCALE 200