





Key Plan:

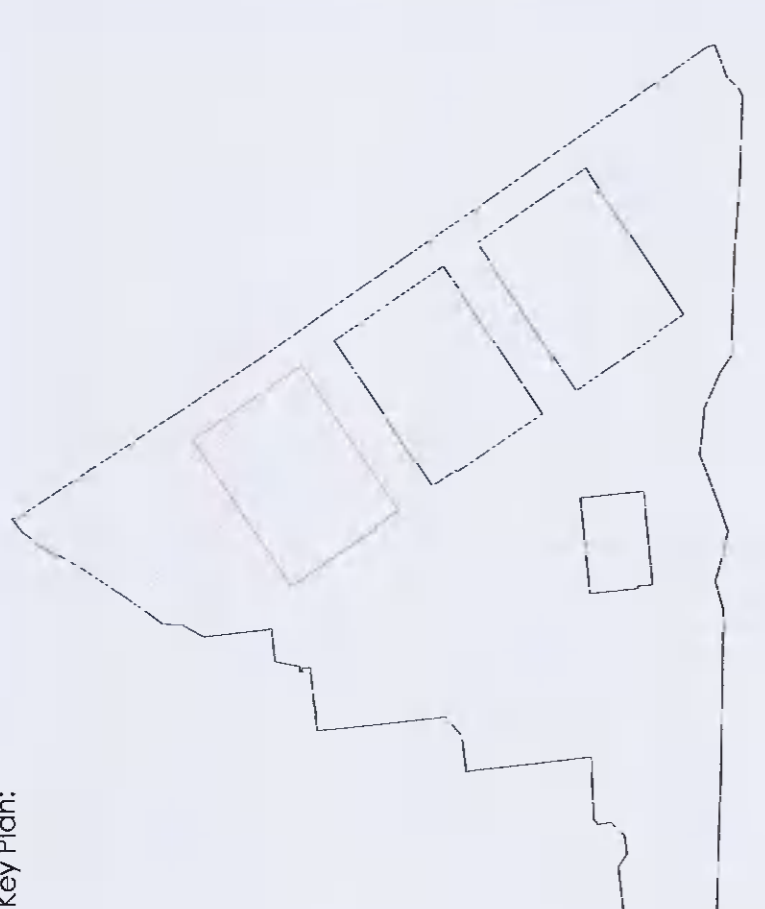

NOTES:

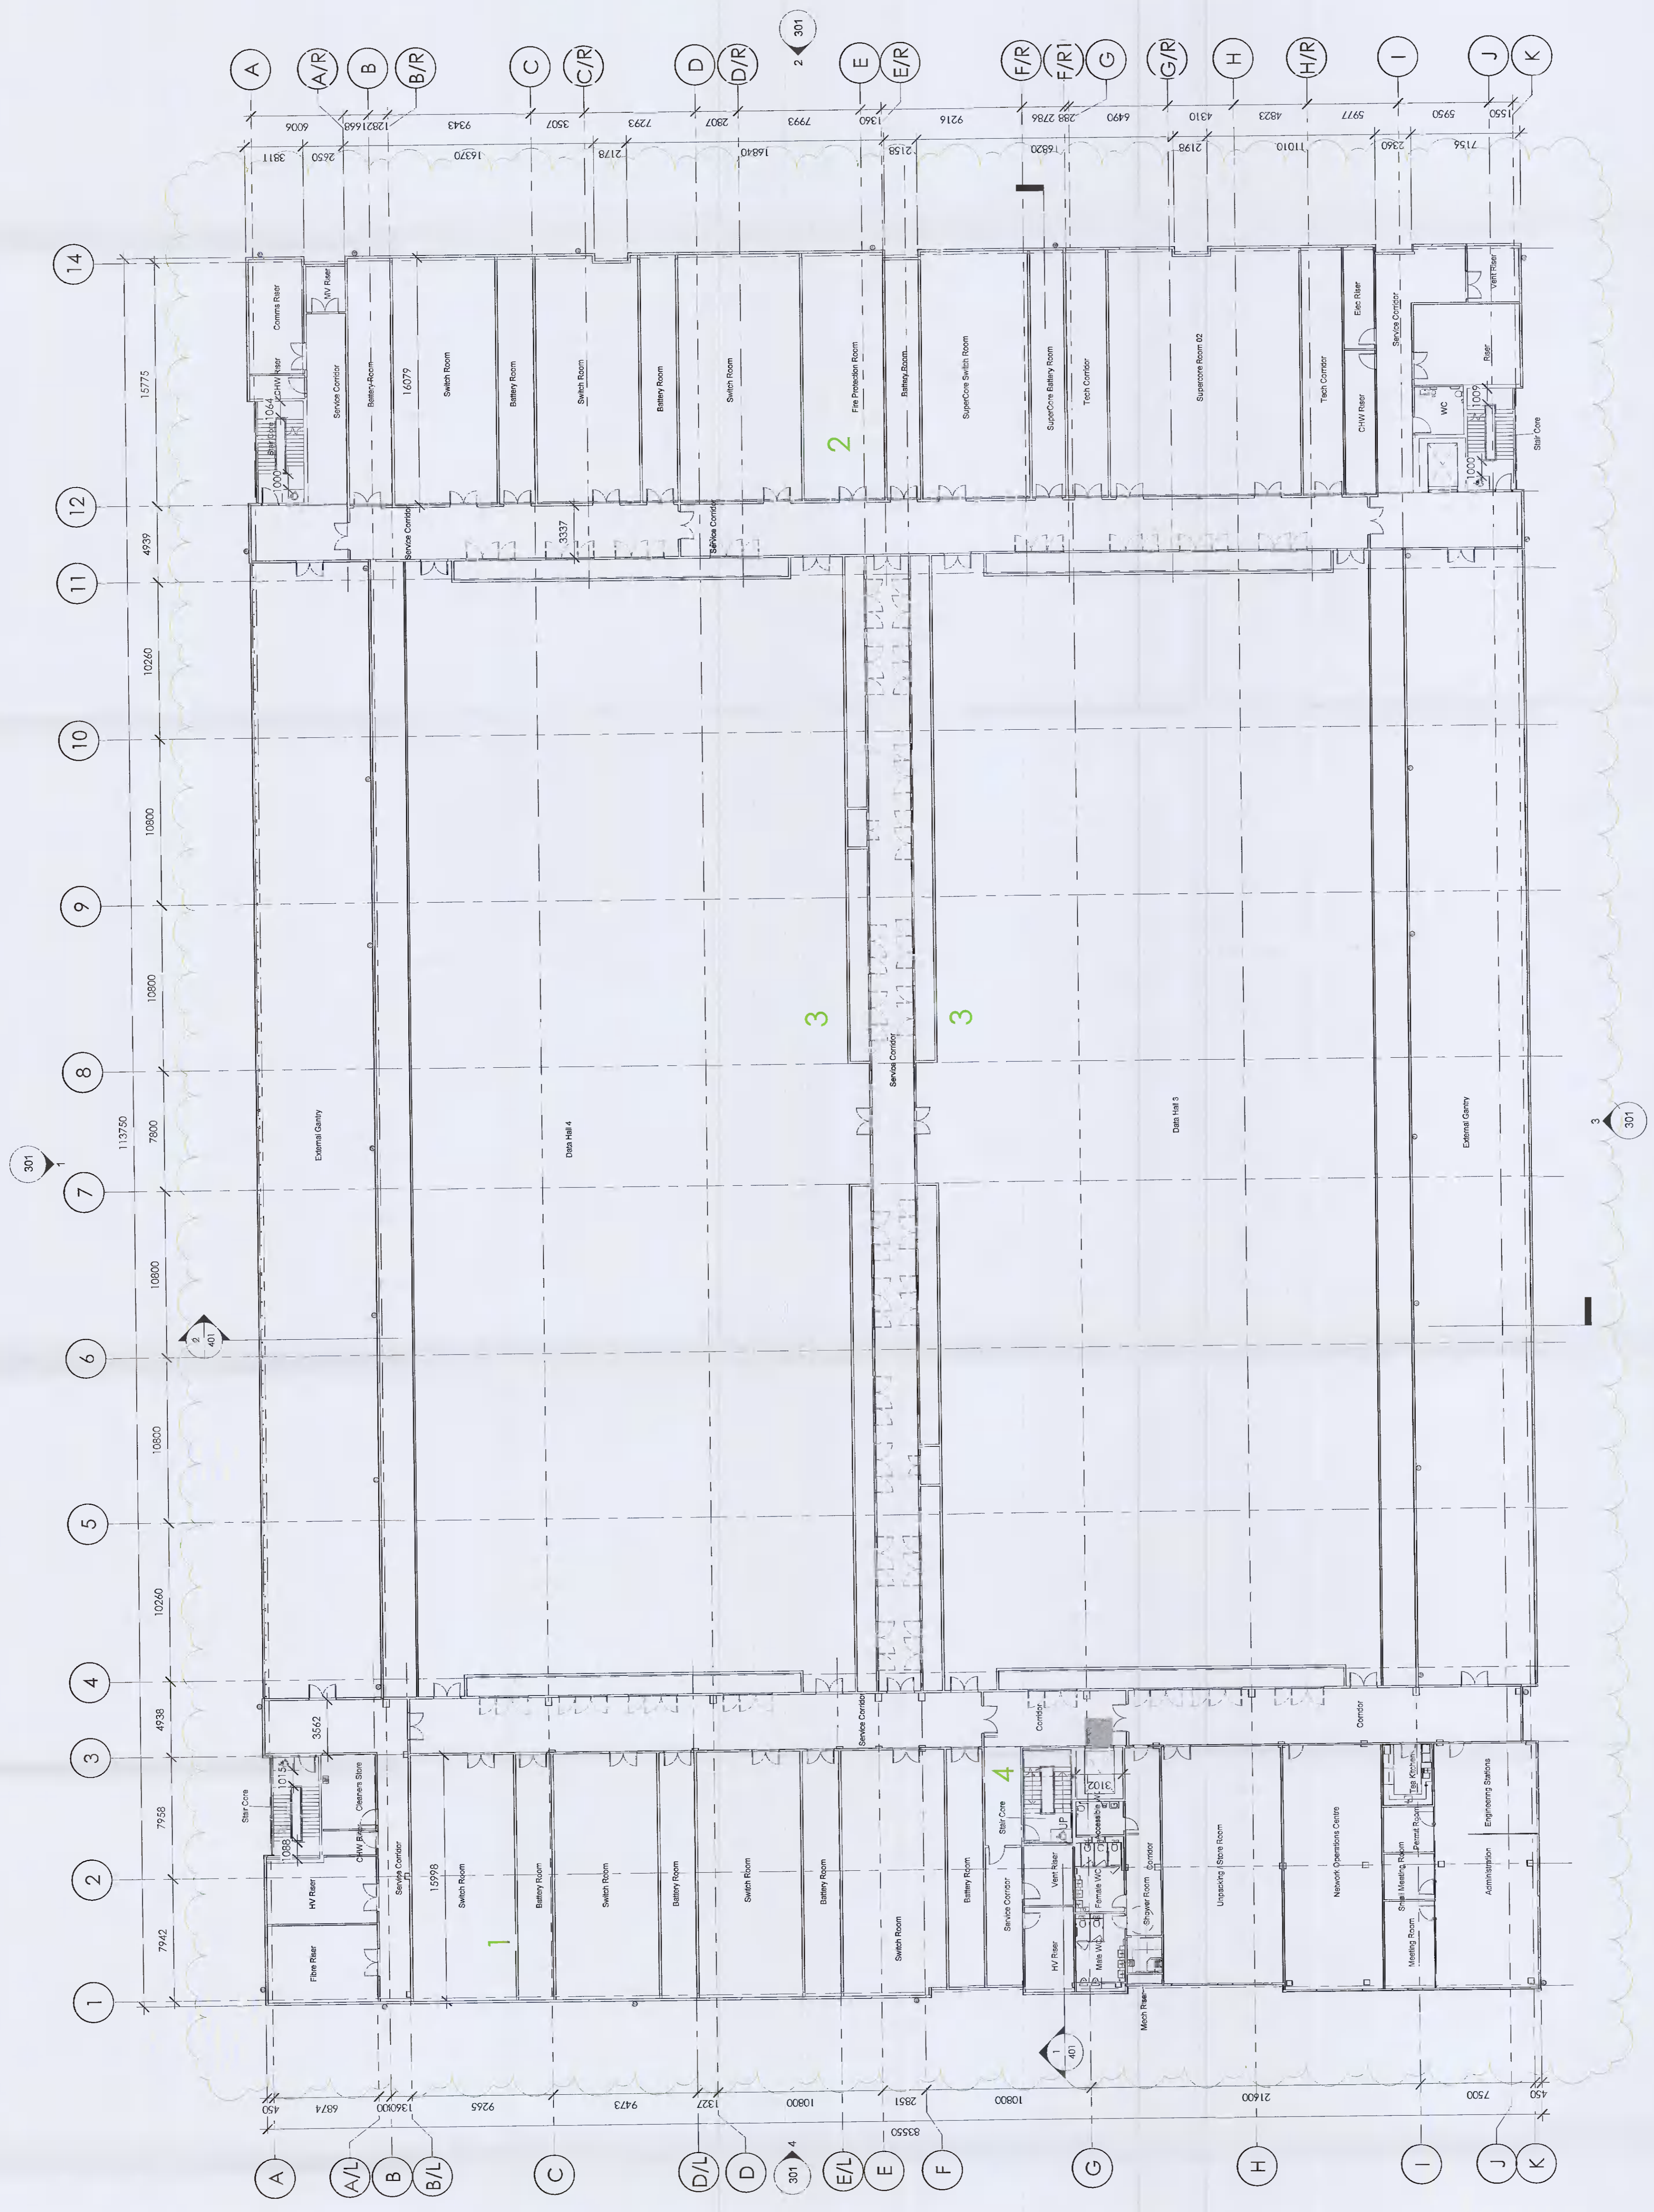


FOR PLANNING
S2 ISSUED FOR INFORMATION

ARC:MC

CRAG DIGITAL LIMITED

PROJECT: Crag Digital ICT Facility
PROJECT NO: 3188/10
DESCRIPTION: DUB 10 - BUILDING 3 FIRST FLOOR CA - PROPOSED
DATE: 14/09/2010
DRAWN: AS
CHECKED: JAD
SCALE: 1:200
D10-ARC-83-01-DR-A-211

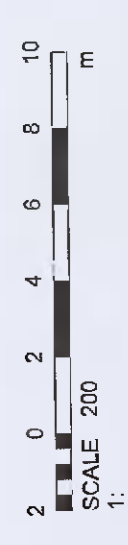

1 BUILDING 3 - LEVEL 1 - PROPOSED
1:200