




Key Plan:



NOTES:

1. All dimensions are in millimeters unless otherwise stated.

Note:  

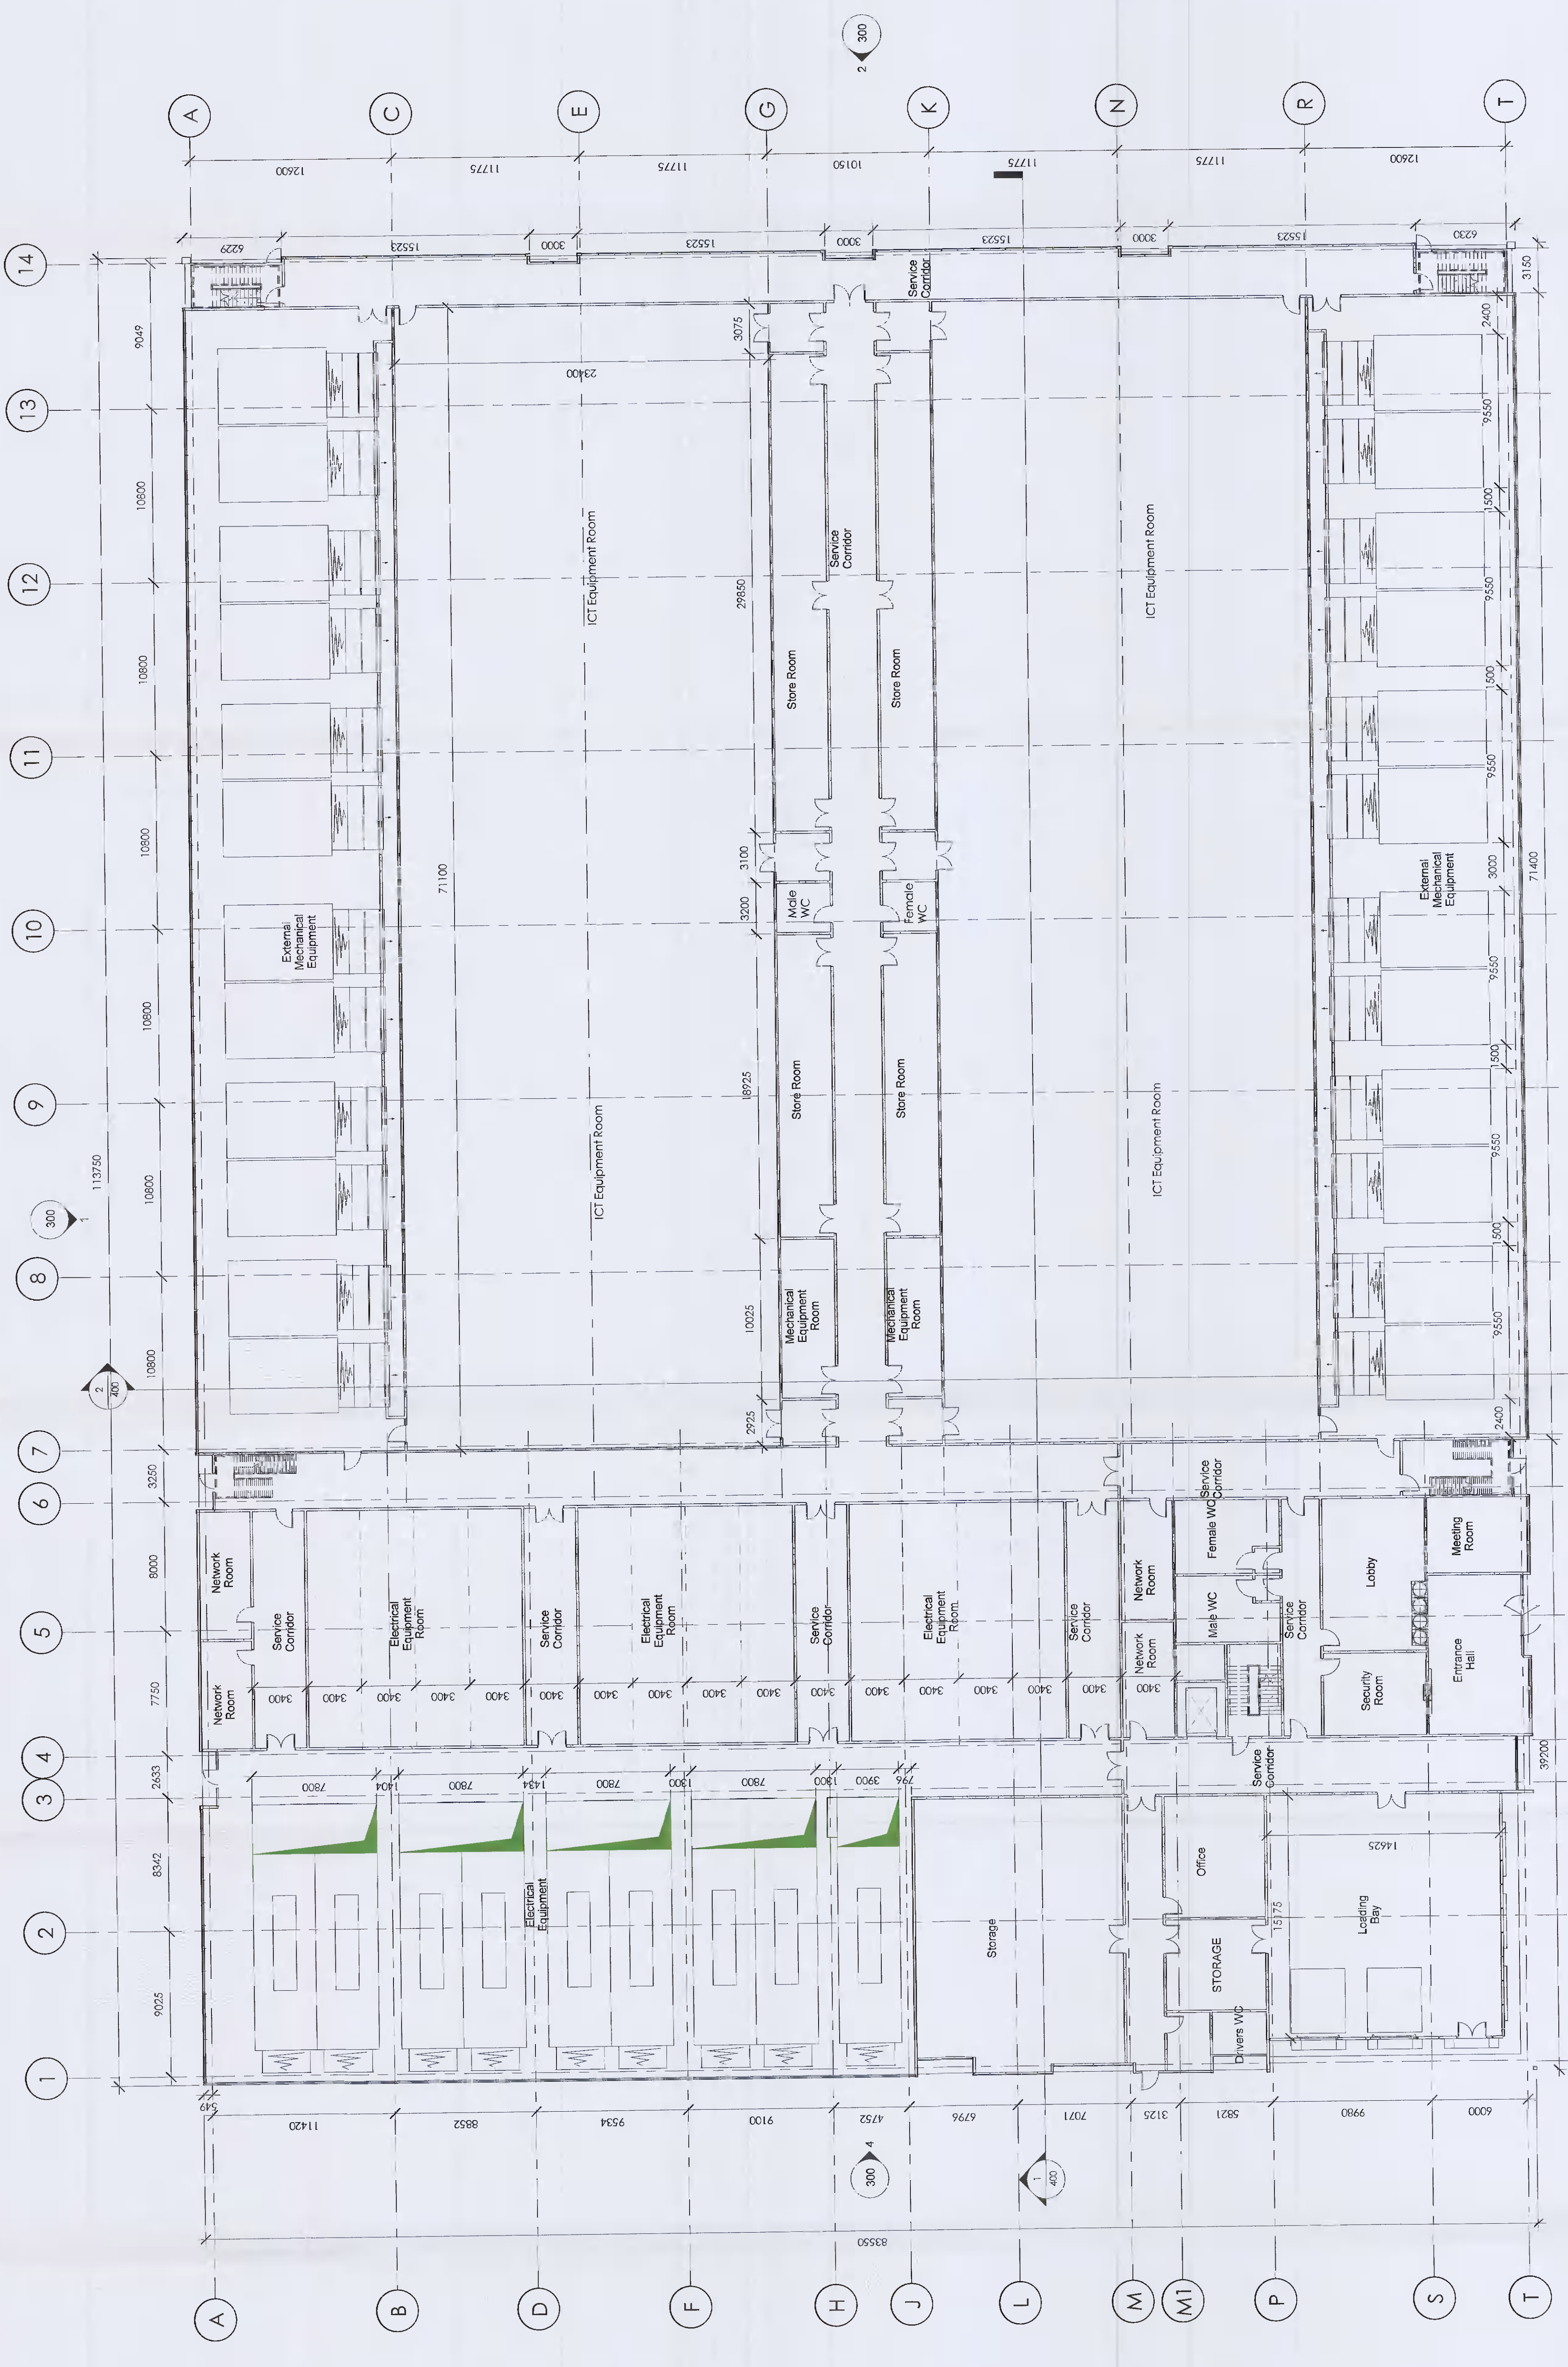

1 Building 3 - Ground Floor GA - Permitted 1:200

FOR PLANNING  
S2 ISSUED FOR INFORMATION

**ARC:MC**  
MISSION CRITICAL  

**CRAG DIGITAL LIMITED**

PROJECT: CRAGDIGITAL ICT DATA  
REVISED: 31/03/20  
COORDINATOR: DUB 10 - Building 3 Ground Floor  
DESIGNER: CRAG DIGITAL LIMITED  
SCALE: 1:200  
DRAWING NO: D10-ARC-B3-00-DR-A-200 #

