





Key Plan:

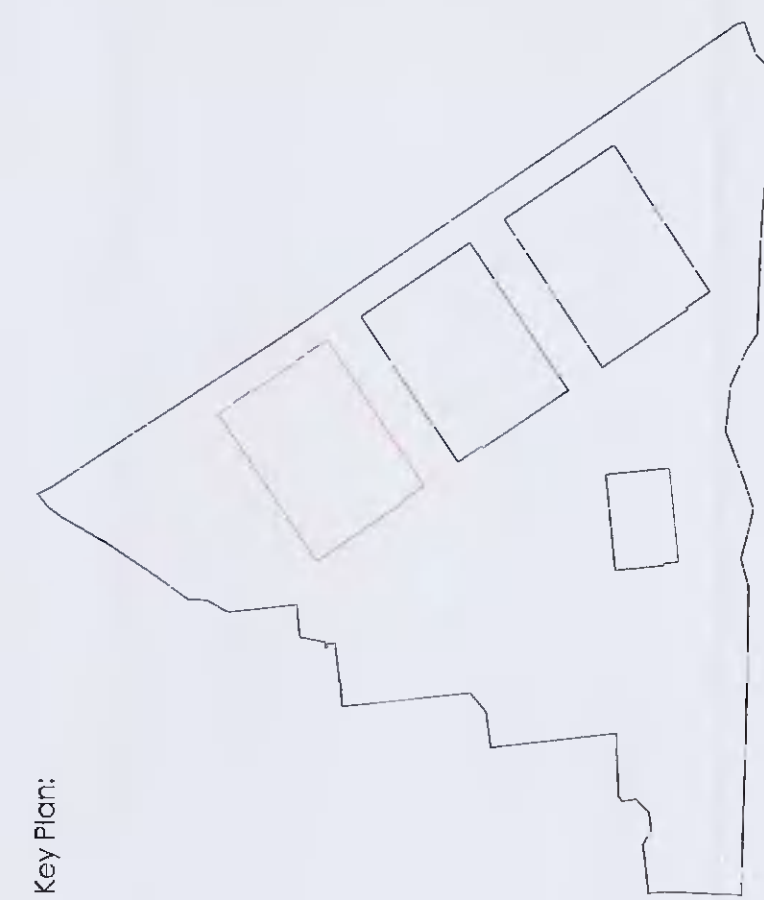

- 1. All dimensions are in millimeters unless otherwise stated.
- 2. All dimensions are to the centerline of walls unless otherwise stated.

Note:
 Electrical room access to be coordinated with electrical design.

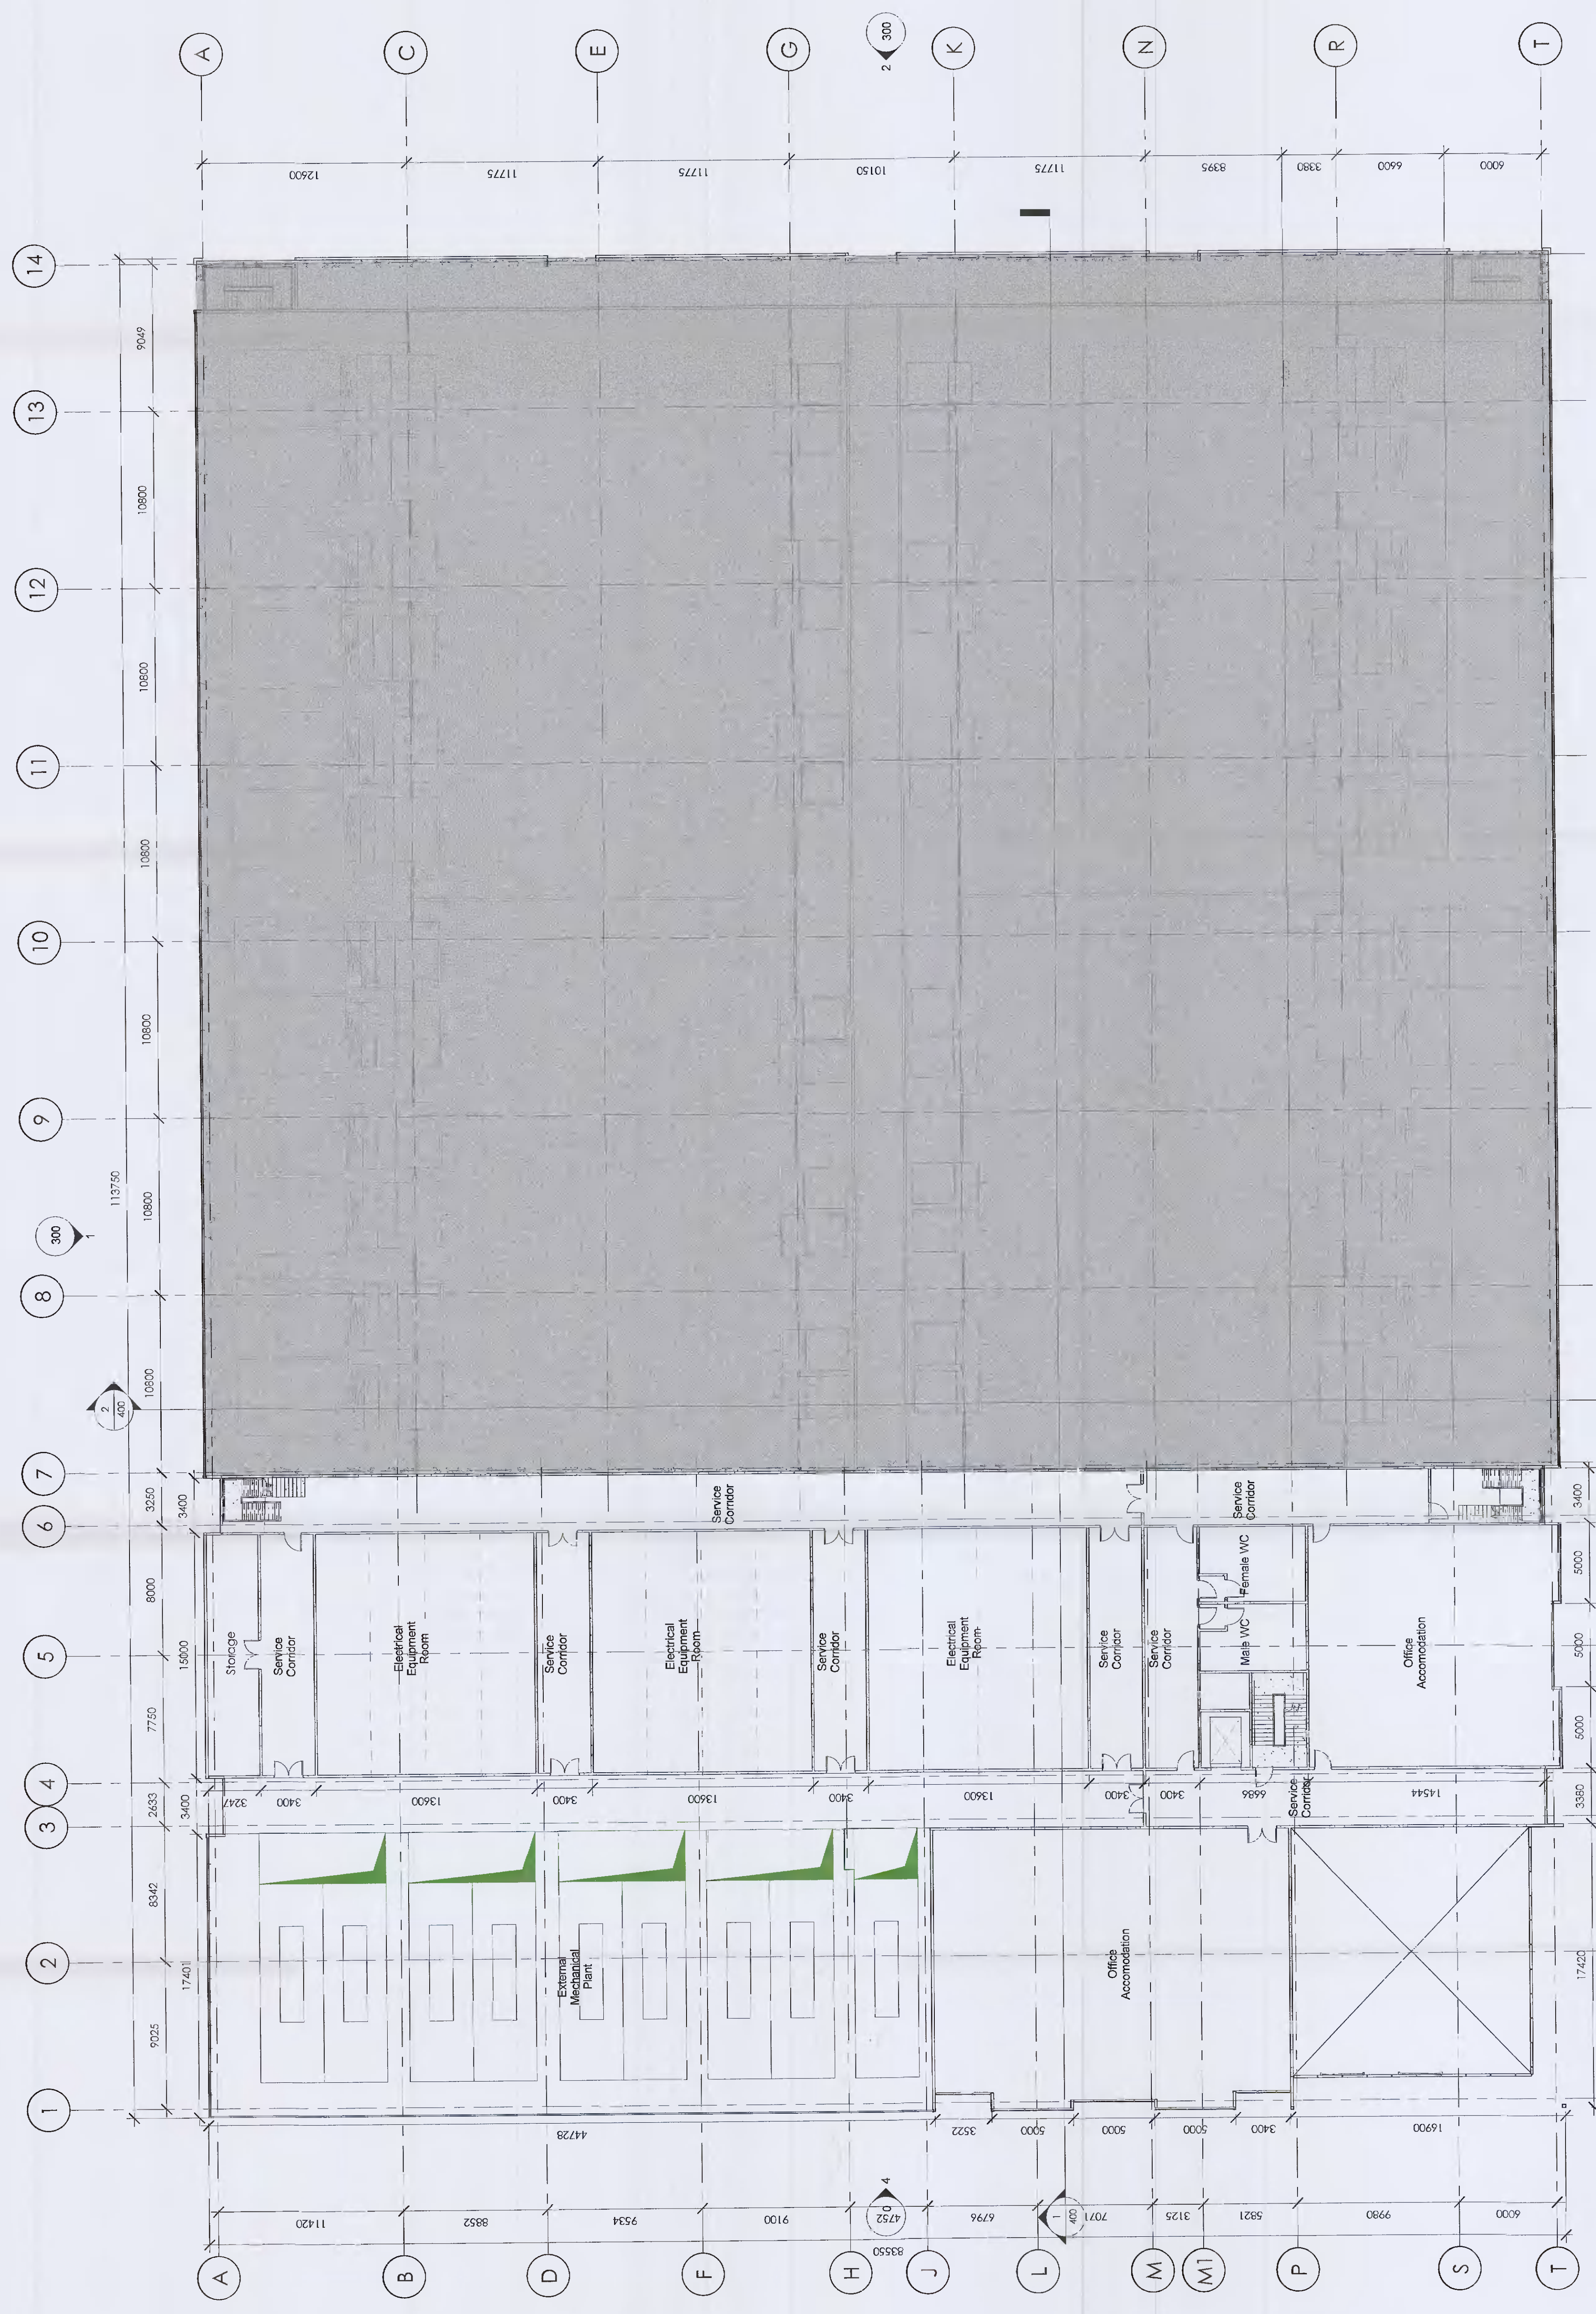

2 Building 3 - Plant Level 1 - Permitted
 1:200

FOR PLANNING
 SZ ISSUED FOR INFORMATION
ARC:MC
 MISSION CRITICAL

CLIENT: CRAG DIGITAL LIMITED
 PROJECT: CRAG DIGITAL DATA CENTRE
 REFERENCE: 31833A
 DESCRIPTION: DUB 10 - Building 3 Plant Level 1
 DRAWN BY: AD (ARCHITECT) & AD
 SCALE: AS SHOWN (E.A.)

D10-ARC-B3-P1-DR-A-220 #

