



- 1. ALL WORK SHALL BE IN ACCORDANCE WITH THE LATEST EDITIONS OF THE BRITISH STANDARDS INSTITUTION (BSI) STANDARDS.
Key Plan:

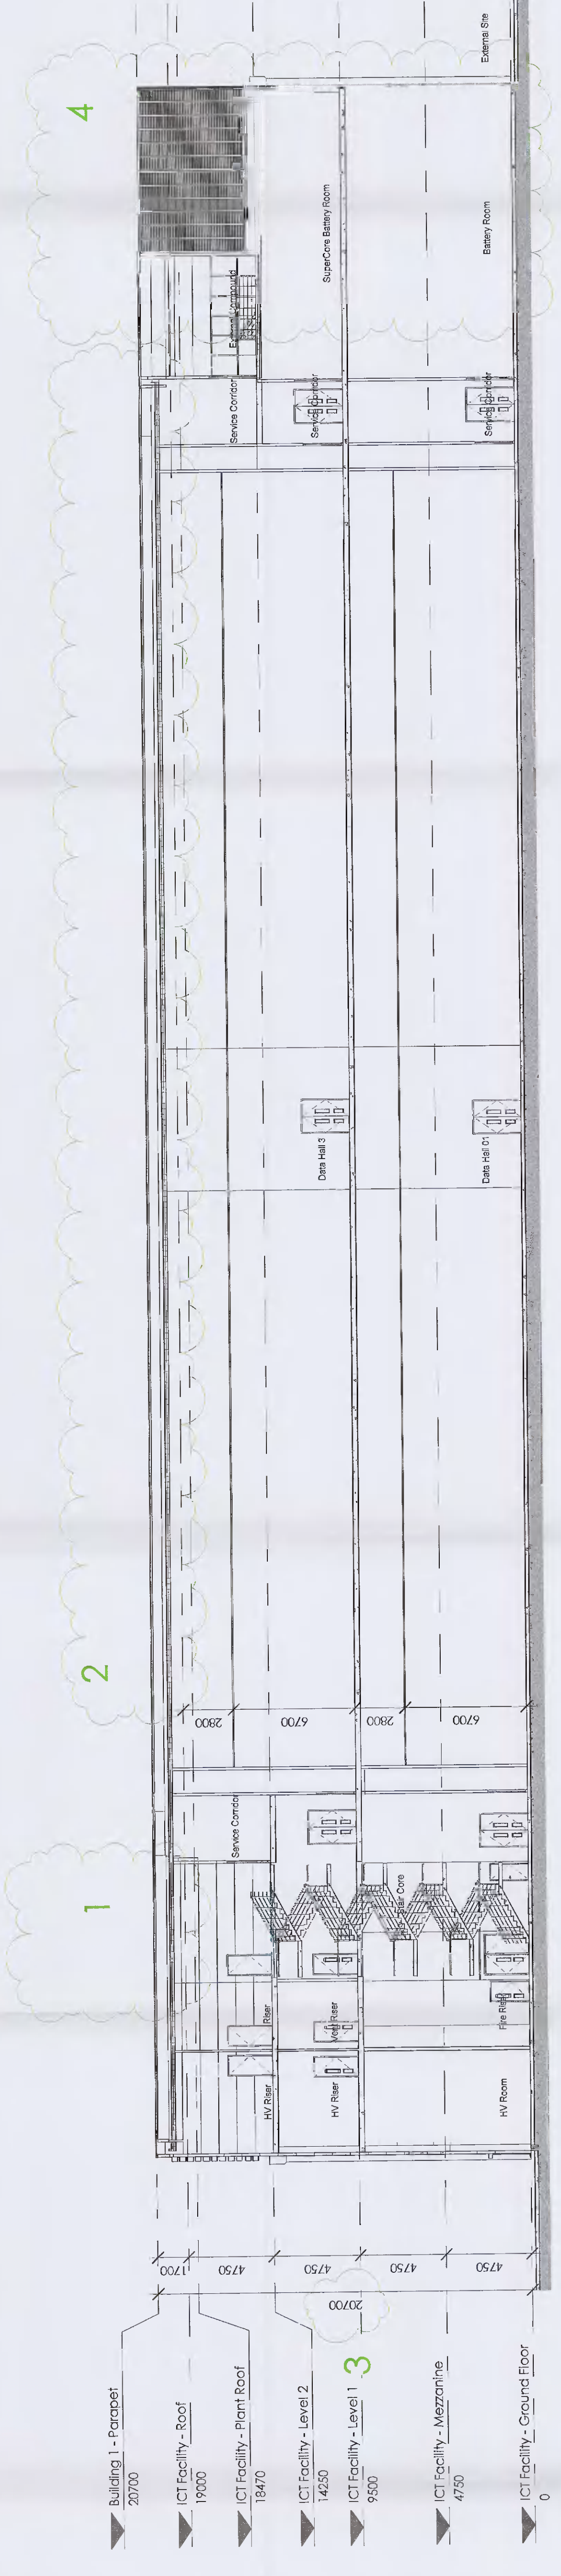

1 BUILDING SECTION 1 - PROPOSED
1 : 200

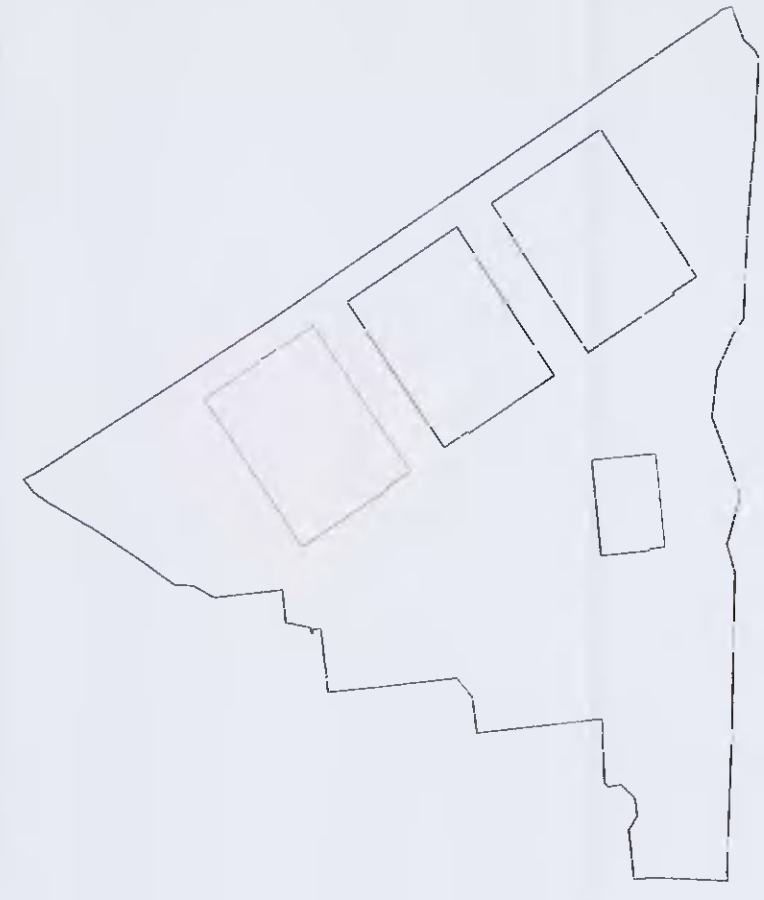

2 BUILDING SECTION 2 - PROPOSED
1 : 200

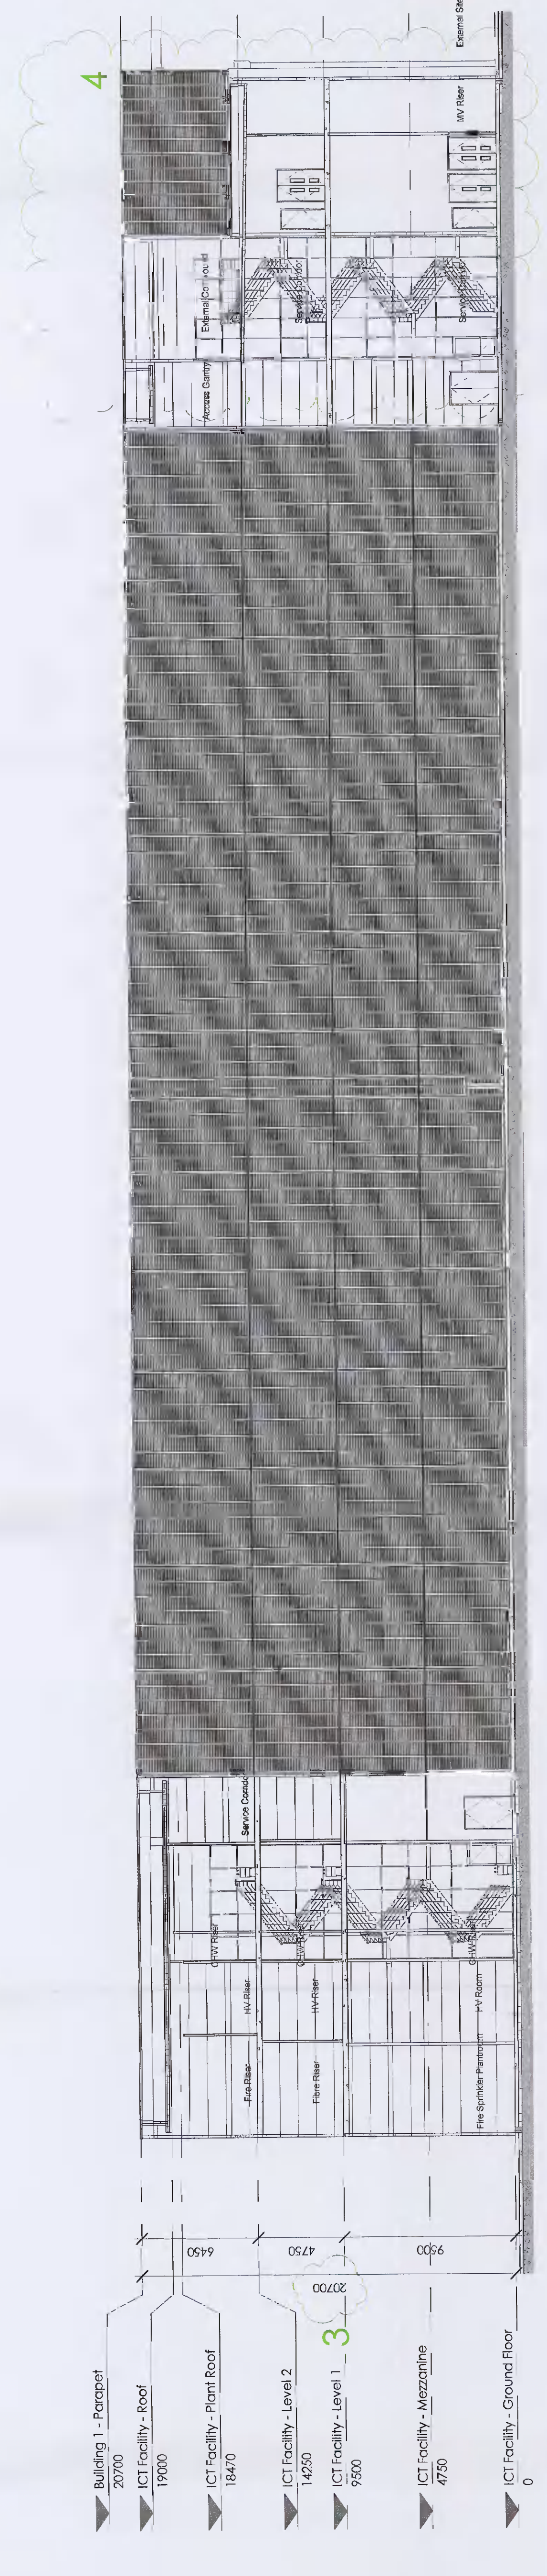

3 BUILDING SECTION 3 - PROPOSED
1 : 200

- REVISION: (CT) - CENTRAL EXHAUST FAN REMOVED.
- 2. CENTRAL EXHAUST DUCTS EXTENDING ABOVE PARAPET.
- 3. PARAPET HEIGHT INCREASED FROM 19.5M TO 20.7M.
- 4. ELECTRICAL ROOMS SPLIT EITHER SIDE OF MAIN CT EQUIPMENT ROOMS.

FOR PLANNING
S2 ISSUED FOR INFORMATION

ARC:MC

CRAG DIGITAL LIMITED

PROJECT: Cragside ICT Facility
CLIENT: Cragside ICT Facility
DATE: 17/04/2020
SCALE: AS INDICATED ON DRAWING
DRAWING NO: D10-ARC-83-ZZ-DR-A-401
REVISION: A

