




NOTE:
 1. All dimensions are in millimetres unless otherwise stated.
 2. All dimensions are to the face of the wall or structure unless otherwise stated.
 3. All dimensions are to the centre of the wall or structure unless otherwise stated.
Key Plan:



NO CHANGE PROPOSED

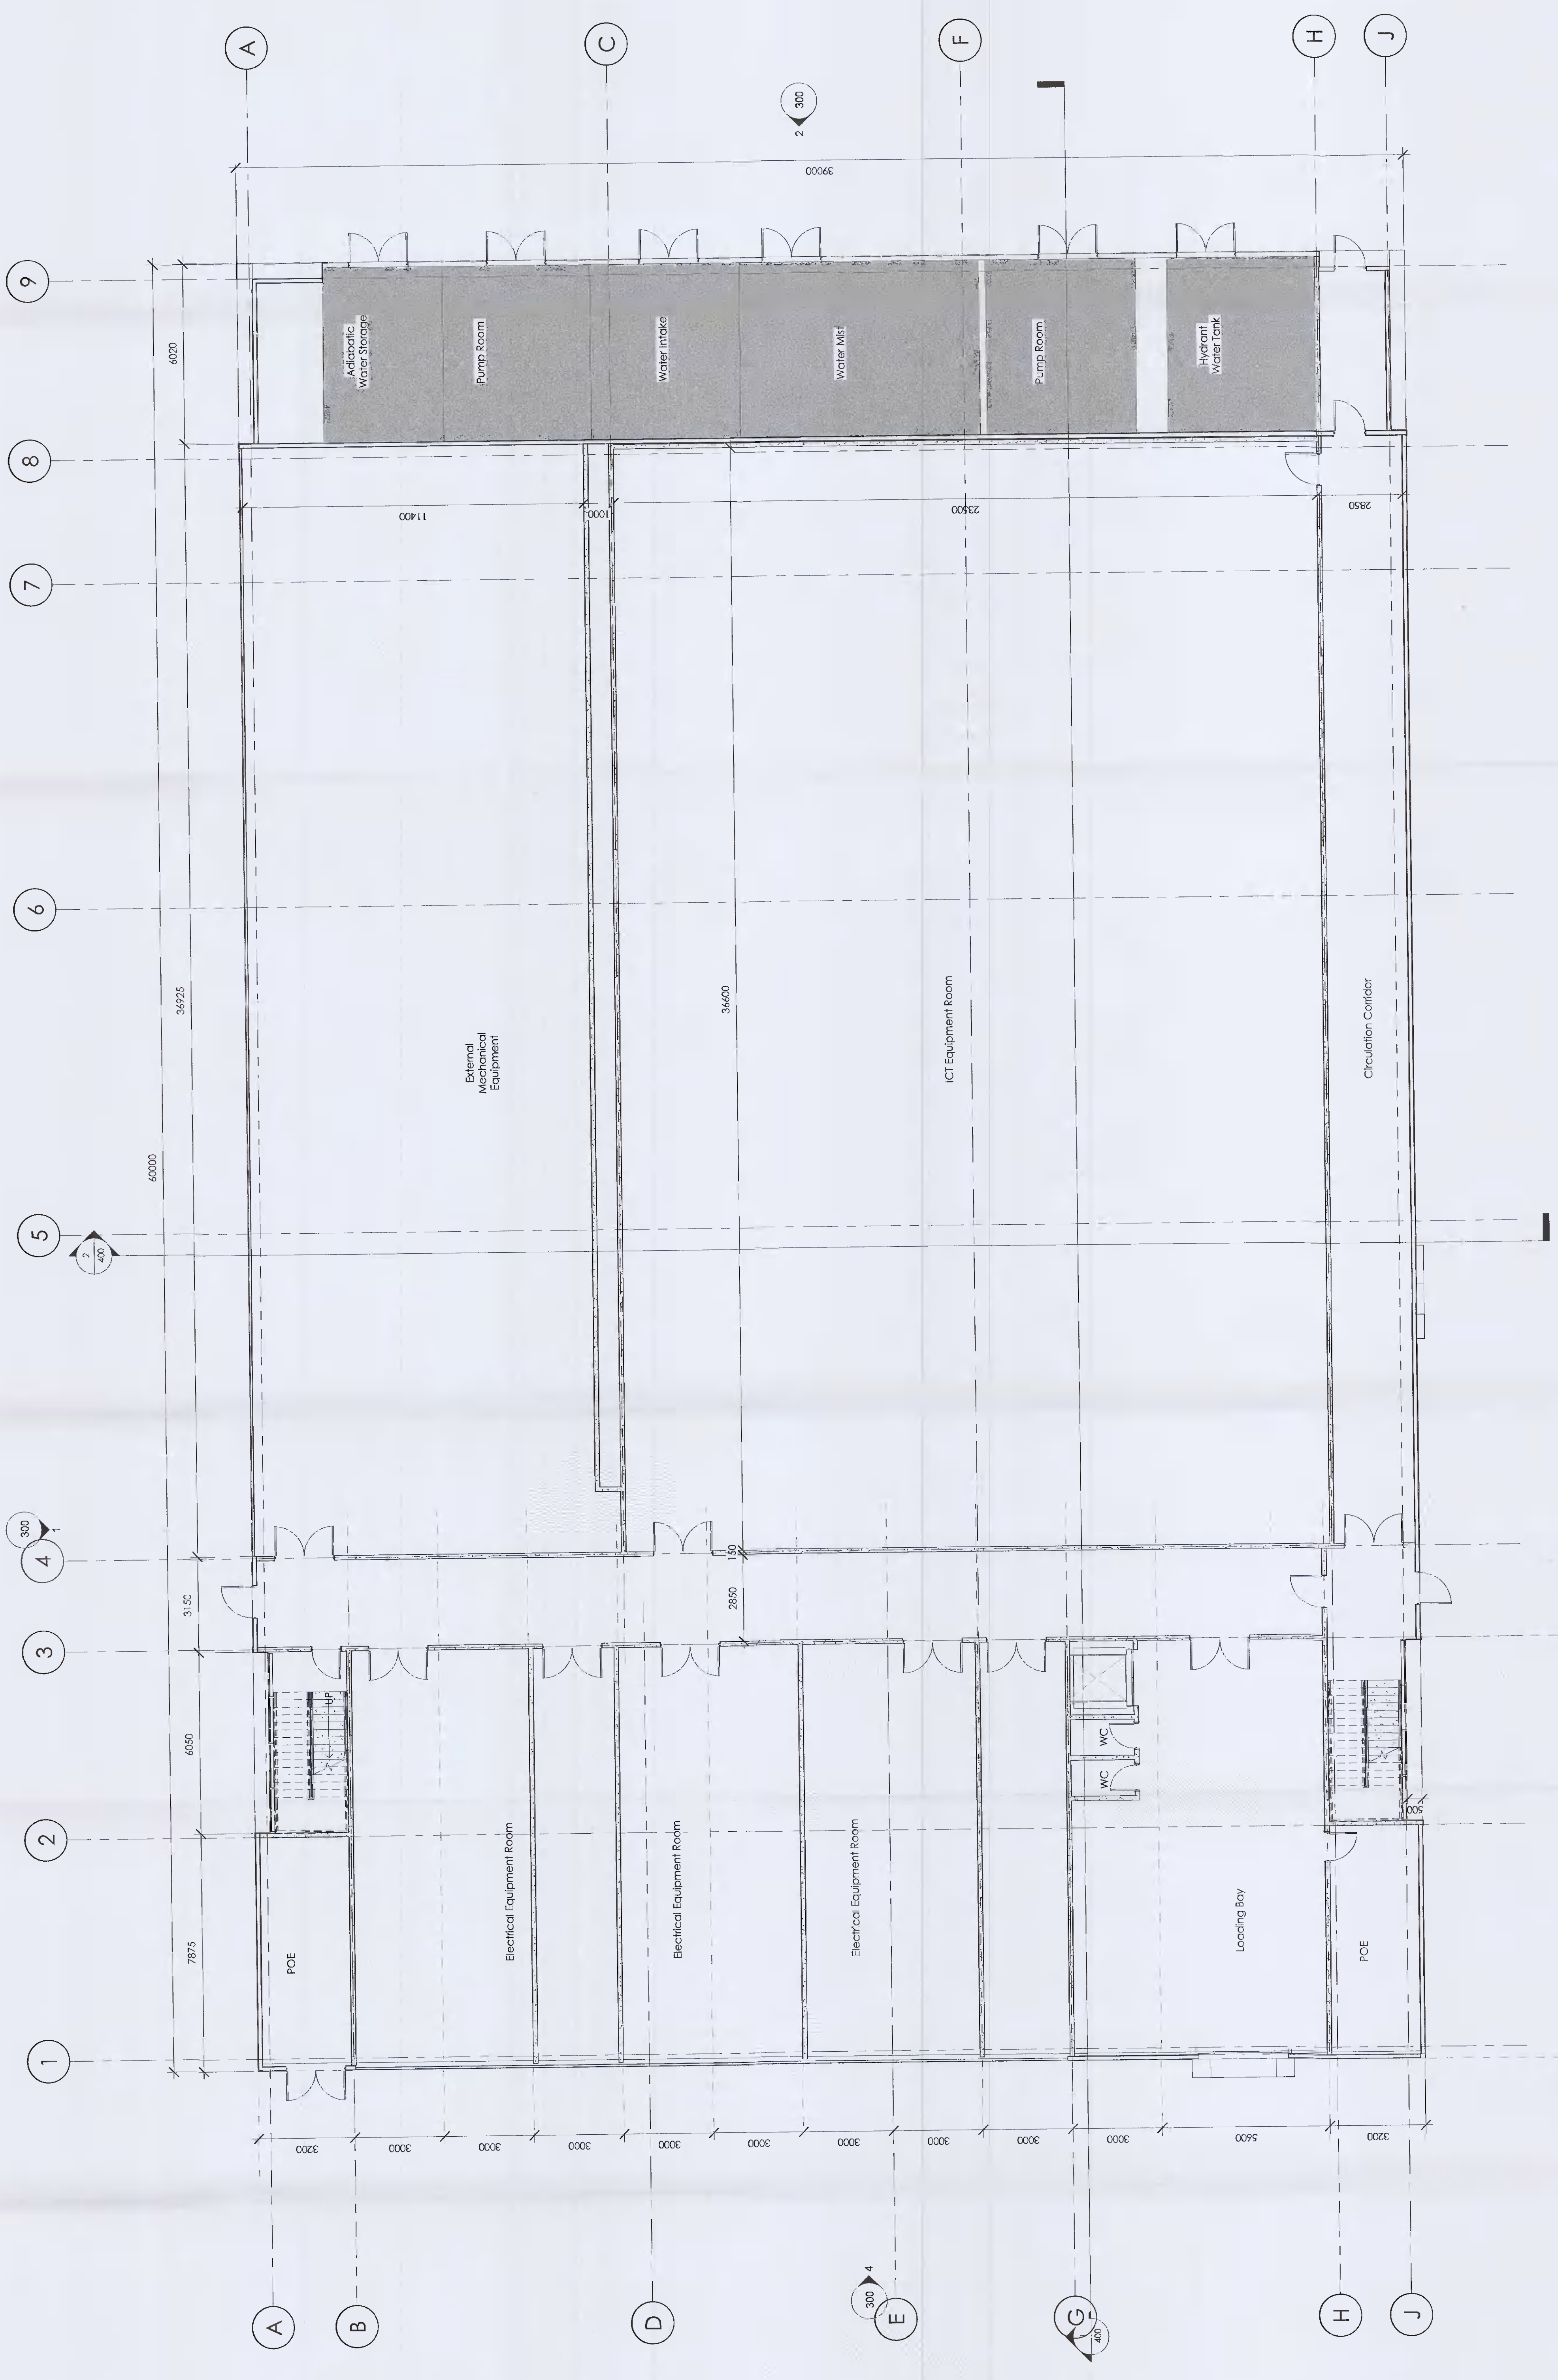

1 Building 4 - Ground Floor GA- Permitted
 1 : 100

FOR PLANNING
S2 ISSUED FOR INFORMATION

ARC:MC
 MISSION CRITICAL

ECHELON
 DATA CENTRES

 OCCUPANCY: DUB 10 - Building 4 - Ground Floor
 SCALE: GA- Permitted
 DRAWING NO: 11830002-01-01
 PROJECT #
D10-ARC-B4-00-DR-A-200 #

