







Key Plan:

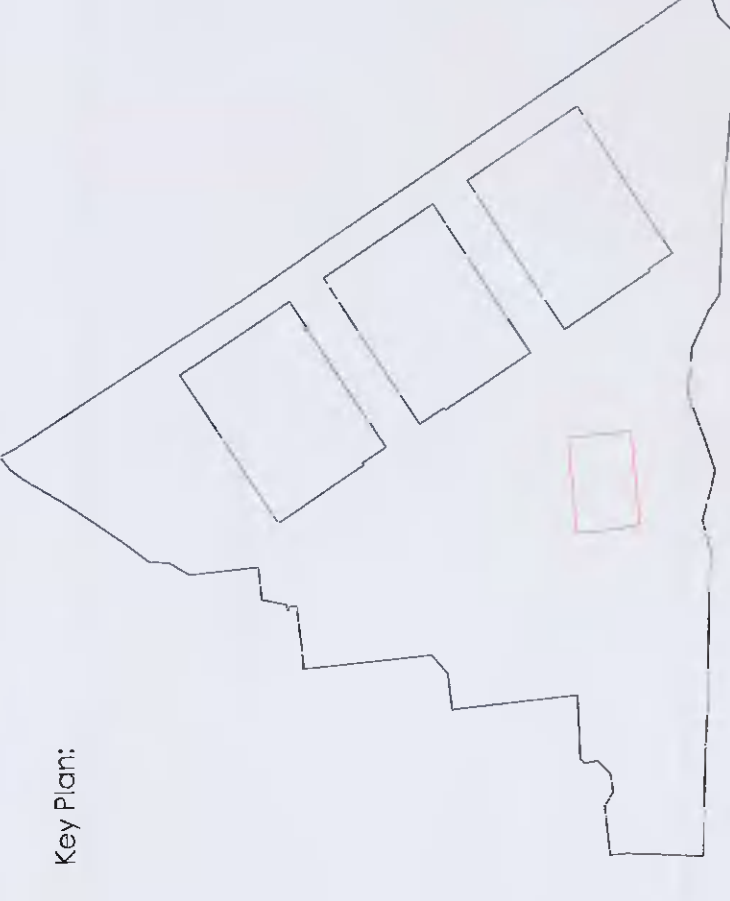

NO CHANGE PROPOSED

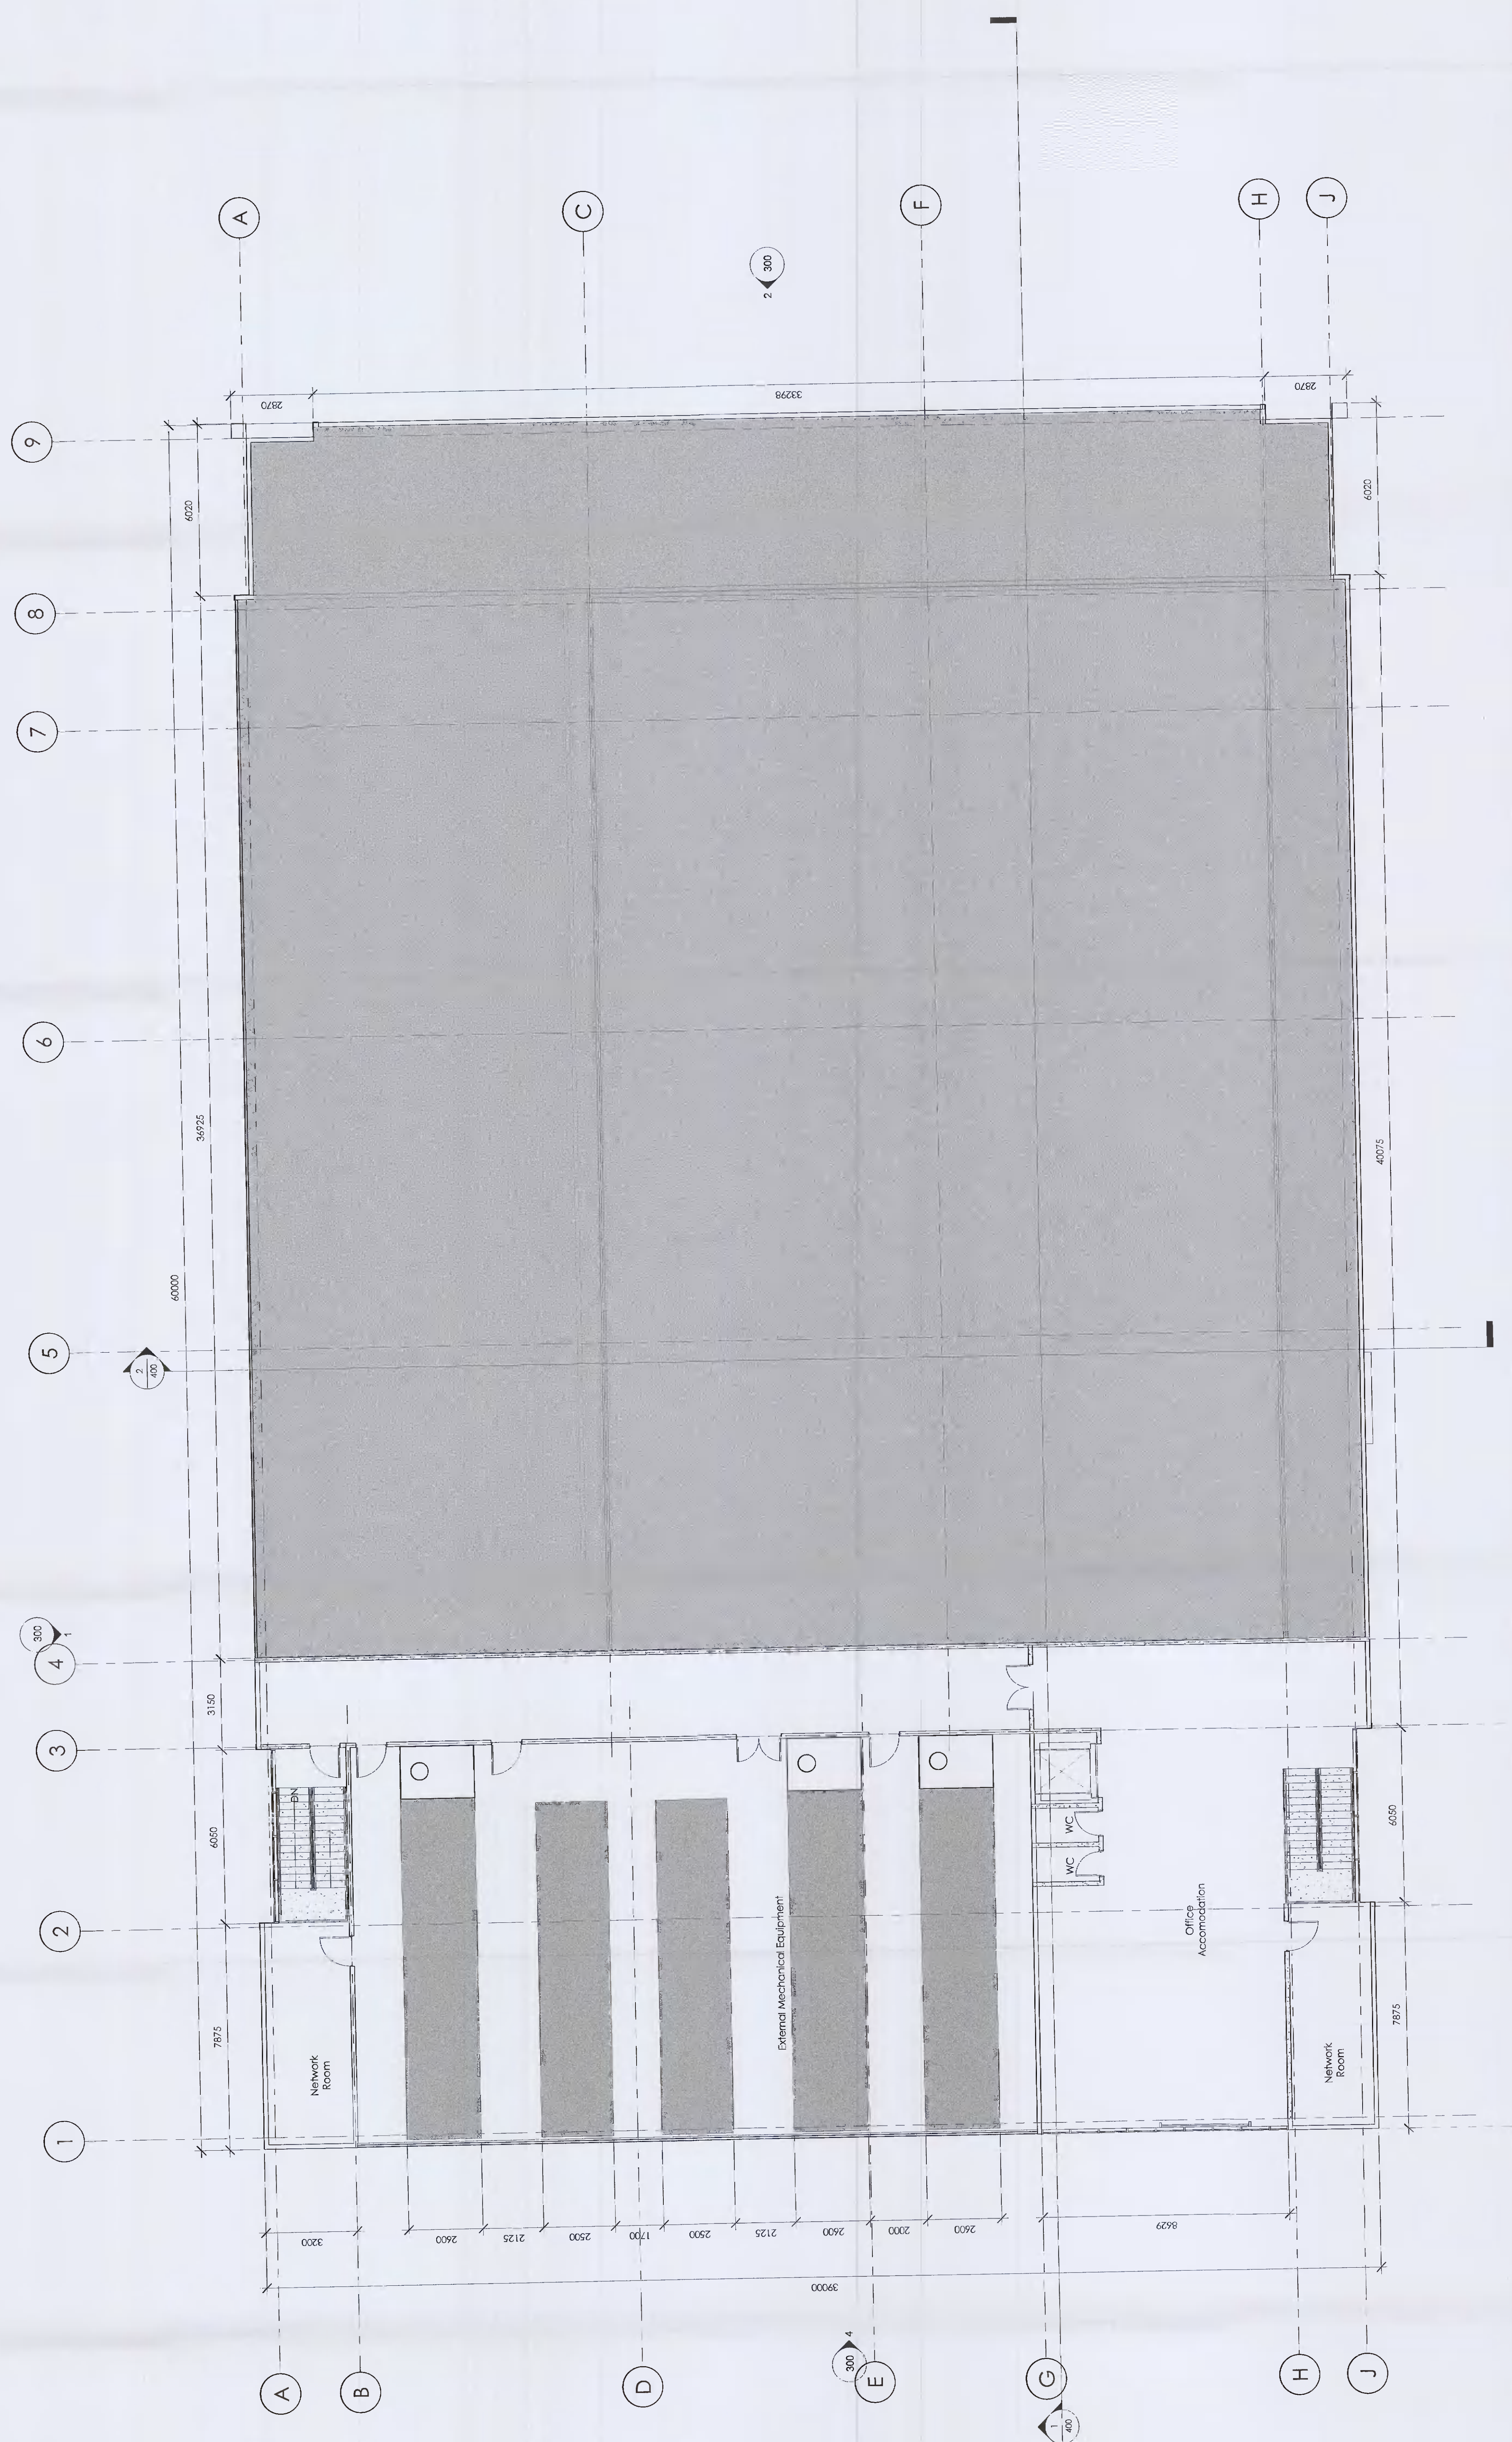

1 Building 4 - Plant Level 1 - Permitted
1:100

FOR PLANNING
\$2 ISSUED FOR INFORMATION

ARC:MC
MISSION CRITICAL
1000 54112571
1000 54112571

EACHELON
DATA CENTRES


D10-ARC-B4-P1-DR-A-210 #