




NOTES:  
 1. All dimensions are in millimeters and shall be taken from the original and approved drawings of ARC:MC Limited. No other dimensions, used or disclosed, shall be used.  
 2. All dimensions shown are in millimeters.  
 3. The drawings shall be read in conjunction with all specifications and schedules.  
 4. All dimensions shall be checked by the contractor prior to any work commencing on site.  
 5. The contractor shall be responsible for all deviations from standards, regulations, standards codes of practice, methods of working, and good practice.  
 6. Dimensions shall be taken from the drawings and the contractor shall be responsible for obtaining all dimensions and levels on site for the actual setting out of the works.

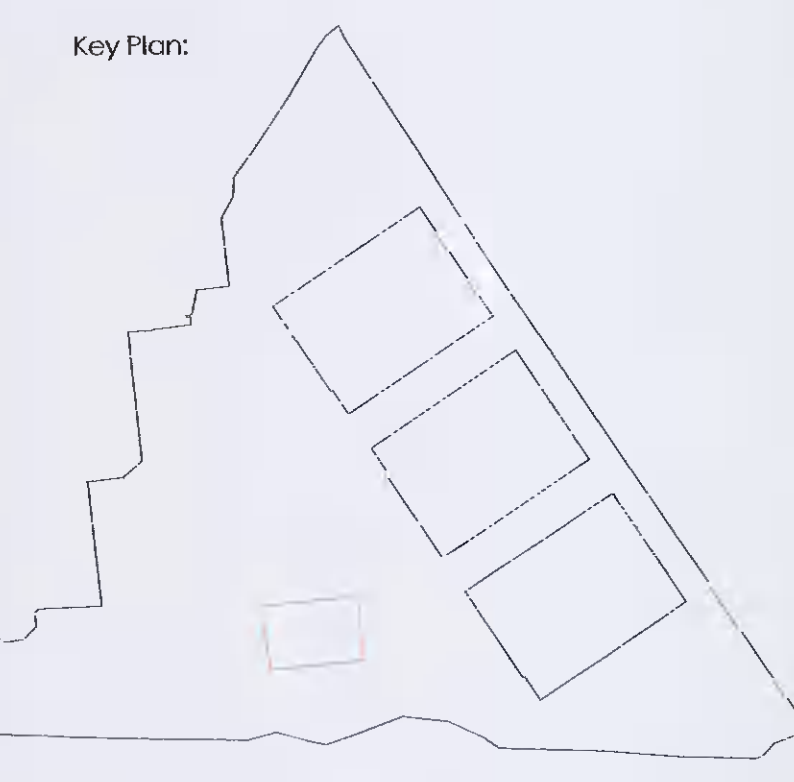


**NO CHANGE PROPOSED**

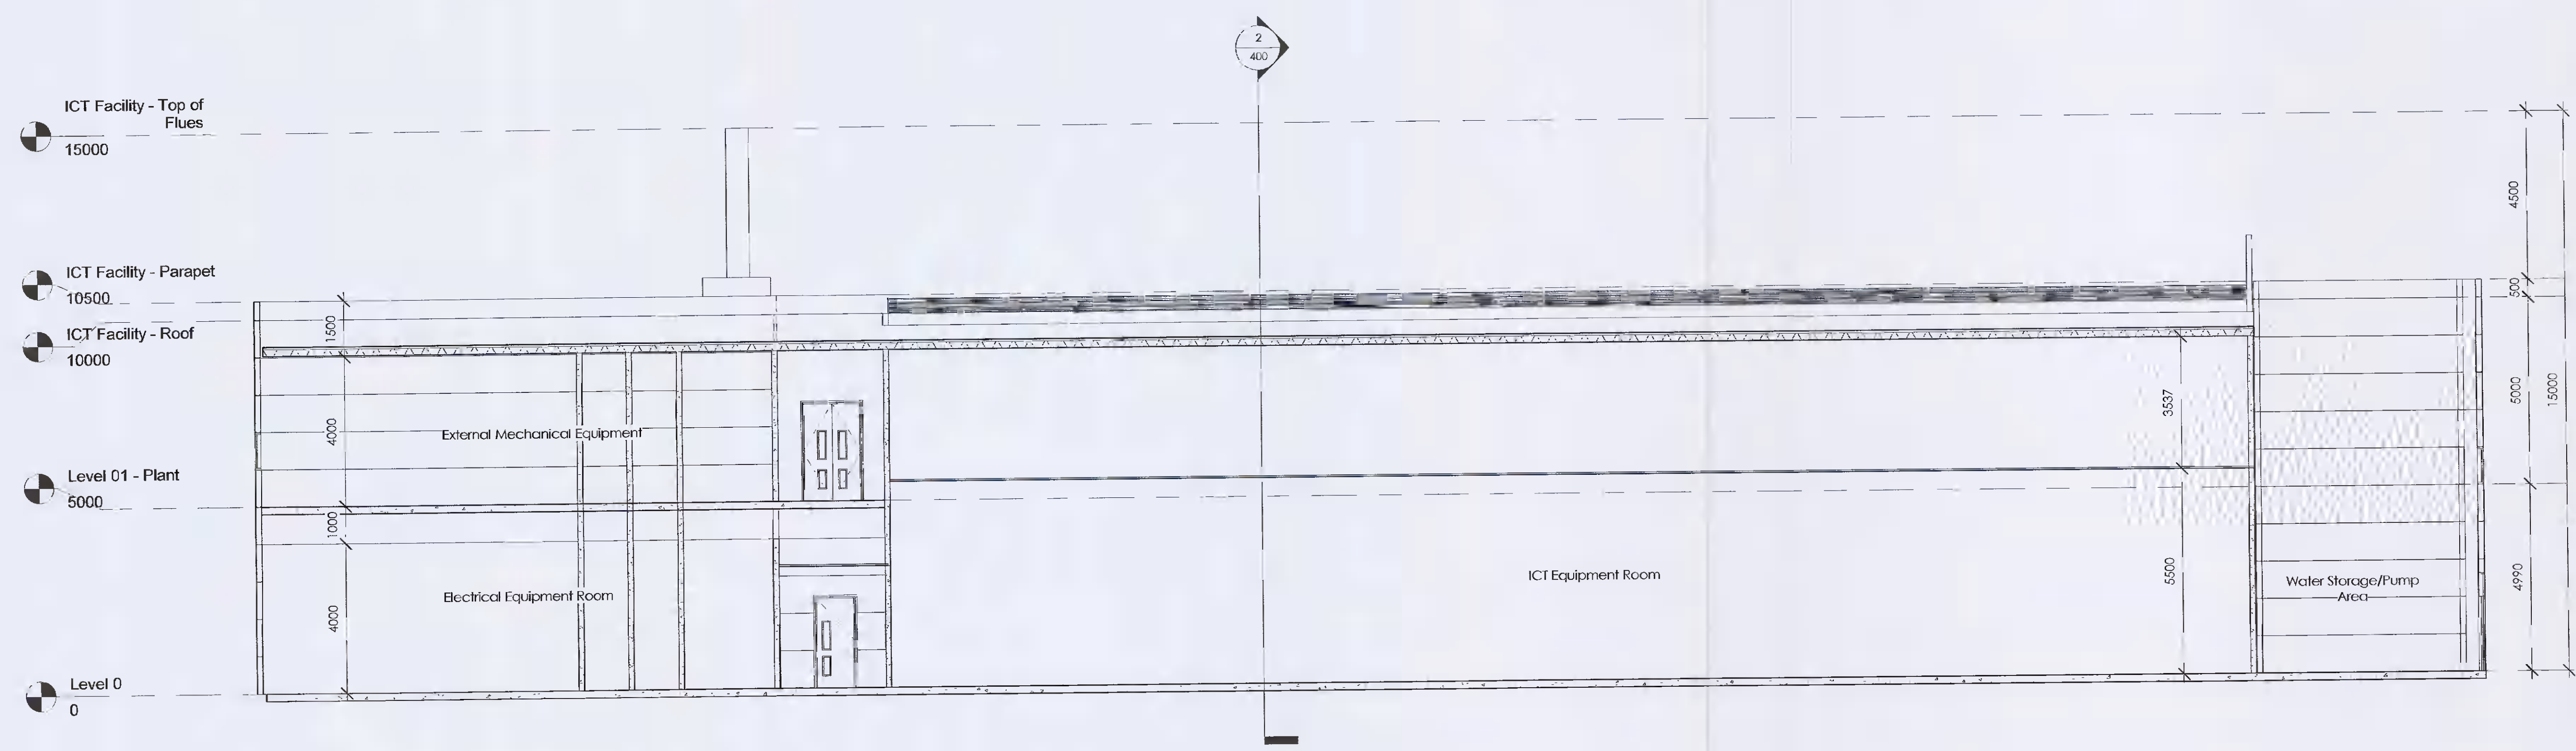

**1 Building Section 1 - Permitted**  
1 : 100

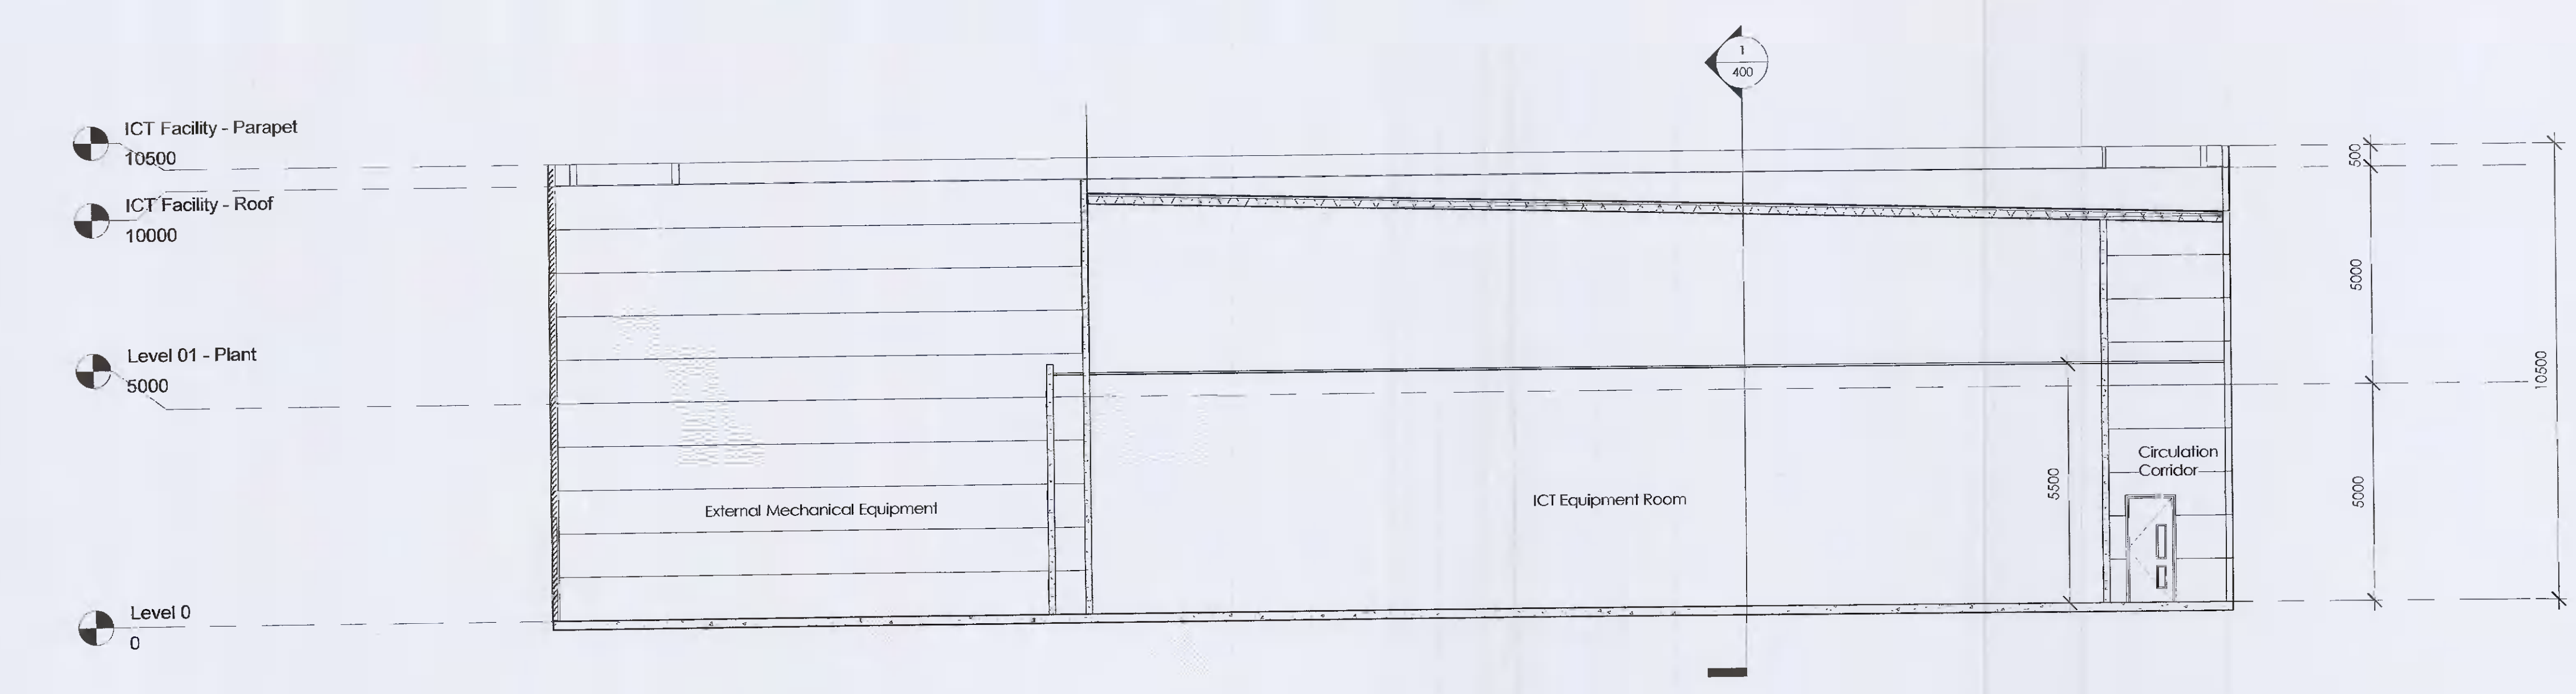

**2 Building Section 2 - Permitted**  
1 : 100

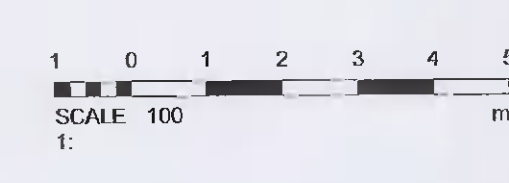

FOR PLANNING  
 S2 ISSUED FOR INFORMATION  
**ARC:MC**  
 MISSION CRITICAL  
 140-142 St John Street, London EC1V 4UB T: 020 34112571  
 REGISTERED IN ENGLAND COMPANY REG. NO. 7683399

CLIENT: **CRAG DIGITAL LIMITED**

PROJECT: Clonsilla ICT Facility

PROJECT NO: 318580  
 DESCRIPTION: DUB 10 - Building 4 - Sections - Permitted

SCALE: As Indicated @ A1

D10-ARC-B4-ZZ-DR-A-400 #