

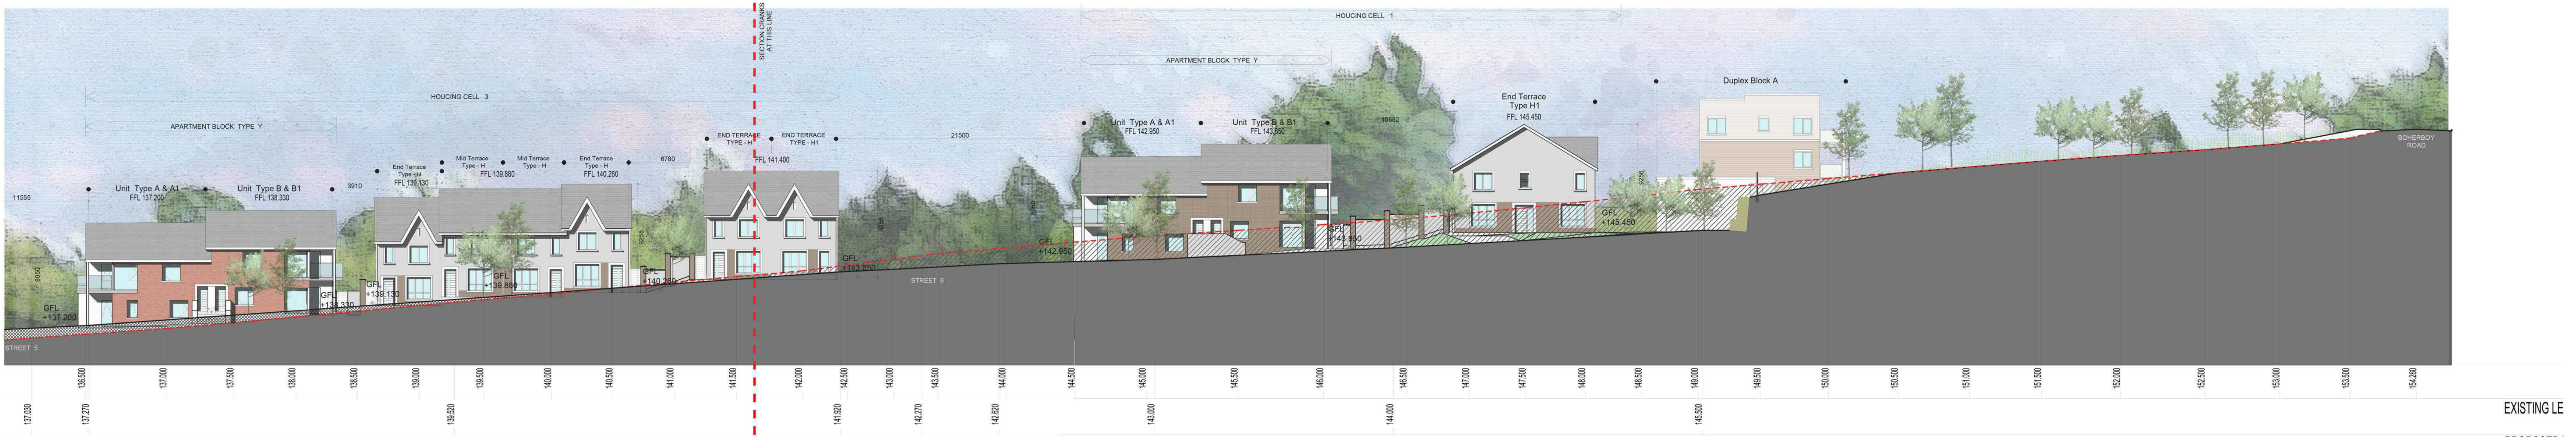


SECTION X-X
(PART 2)

SECTION X-X
(PART 1)

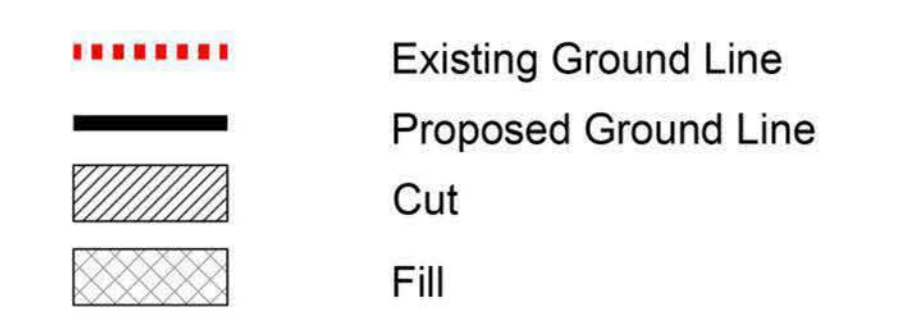

LONG SECTION X-X (OVERALL) - LOOKING WEST
Scale 1:750

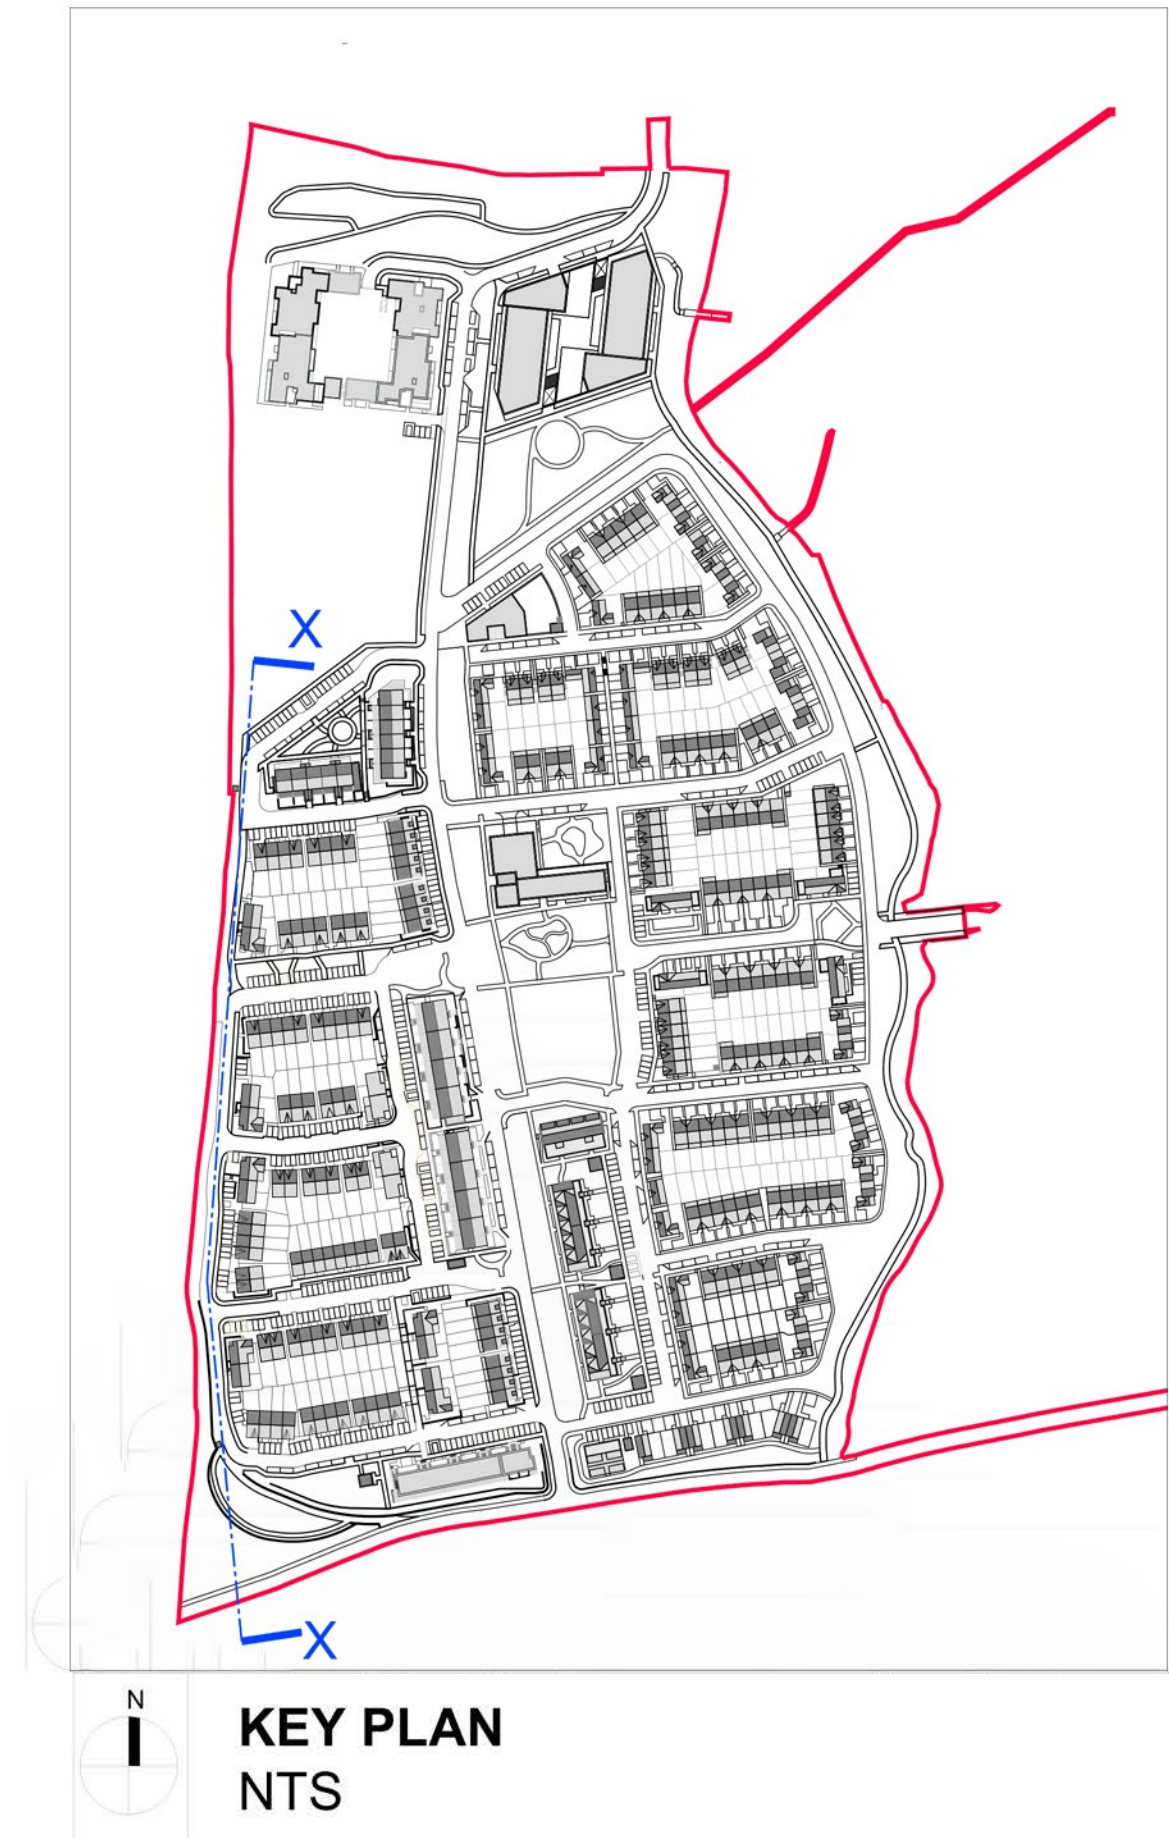

LONG SECTION X-X (PART 1) - LOOKING WEST
Scale 1:200



LONG SECTION X-X (PART 2) - LOOKING WEST
Scale 1:200

NOTES:
DO NOT SCALE FROM
DRAWINGS. WORK TO
FIGURED DIMENSIONS
ONLY. ARCHITECT TO
BE NOTIFIED OF ALL
DISCREPANCIES.

REVISIONS		
DATE	DESCRIPTION	NO.

MCORM
MCCROSSAN GROUP | MARKING ARCHITECTS

PROJECT TITLE: Proposed Development @ Boherboy
Contextual Site Section X-X

DATE: July '21
SCALE: 1:200@A2
DRAWING NO: 20002_EL01

DATE: July '21
SCALE: 1:200@A2
DRAWING NO: 20002_EL01