
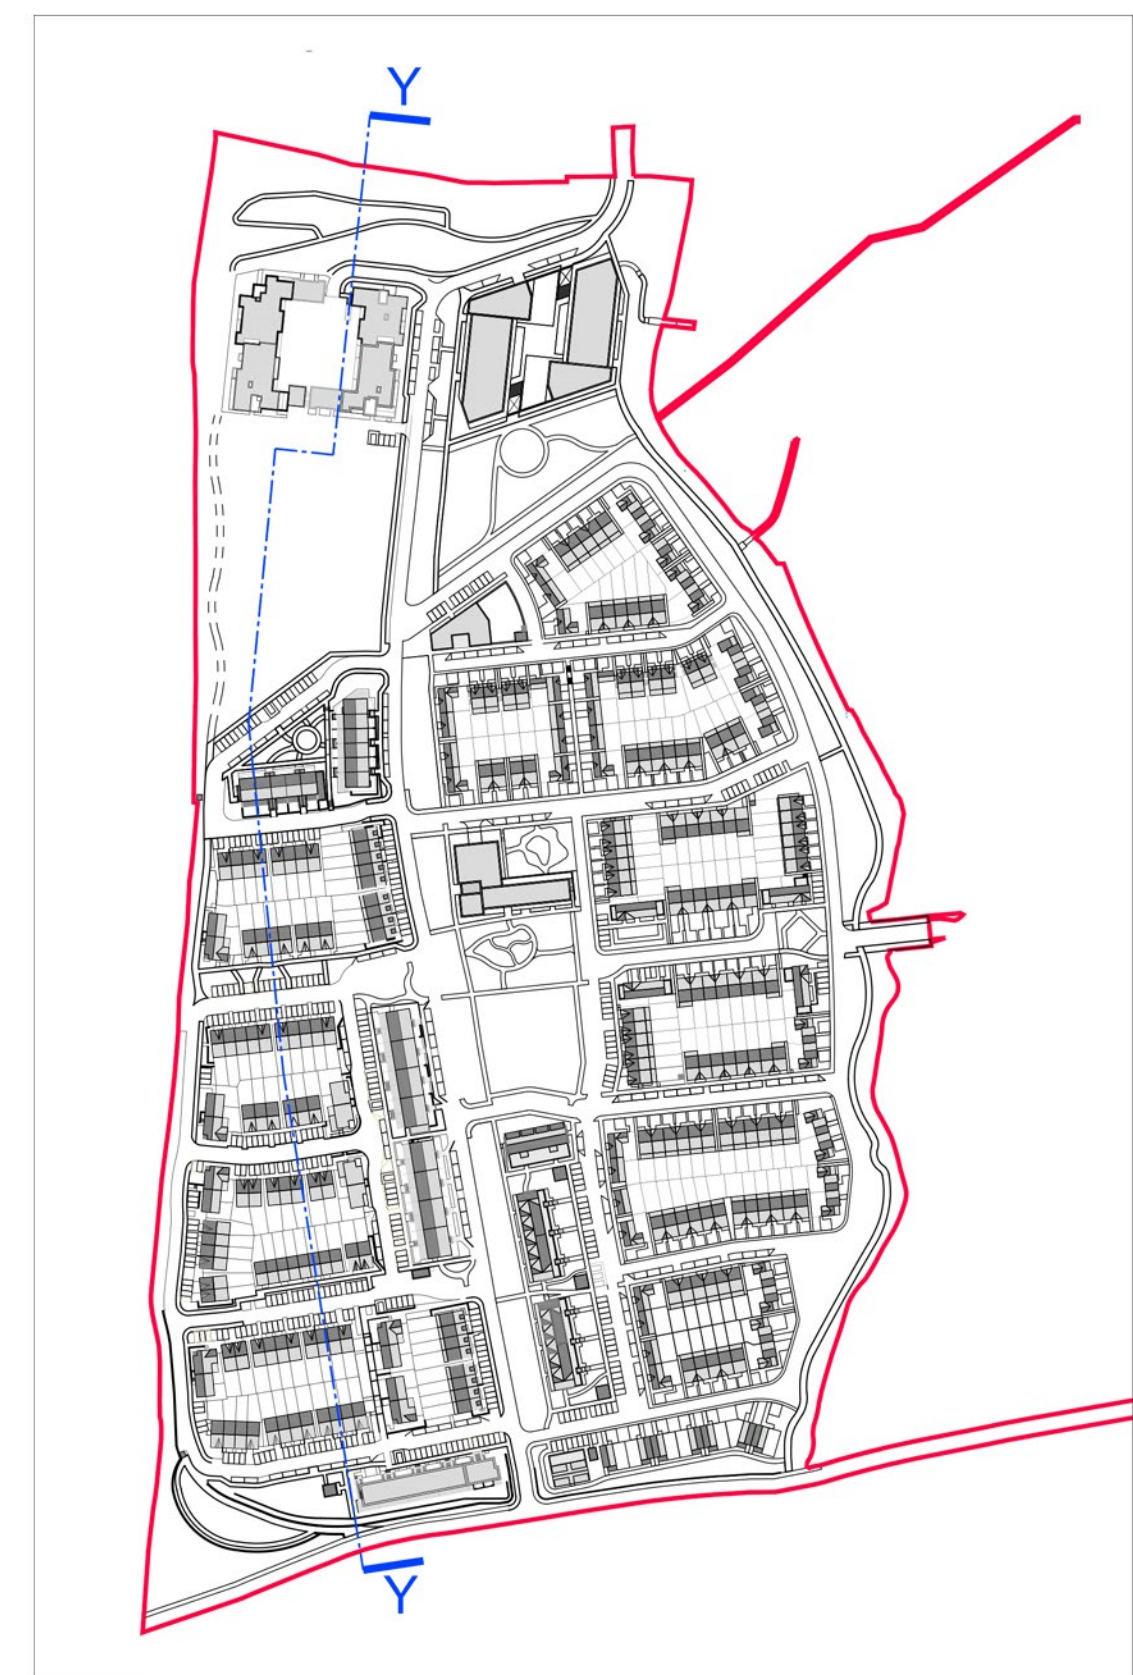



LONG SECTION Y-Y (OVERALL) - LOOKING WEST
Scale 1:750

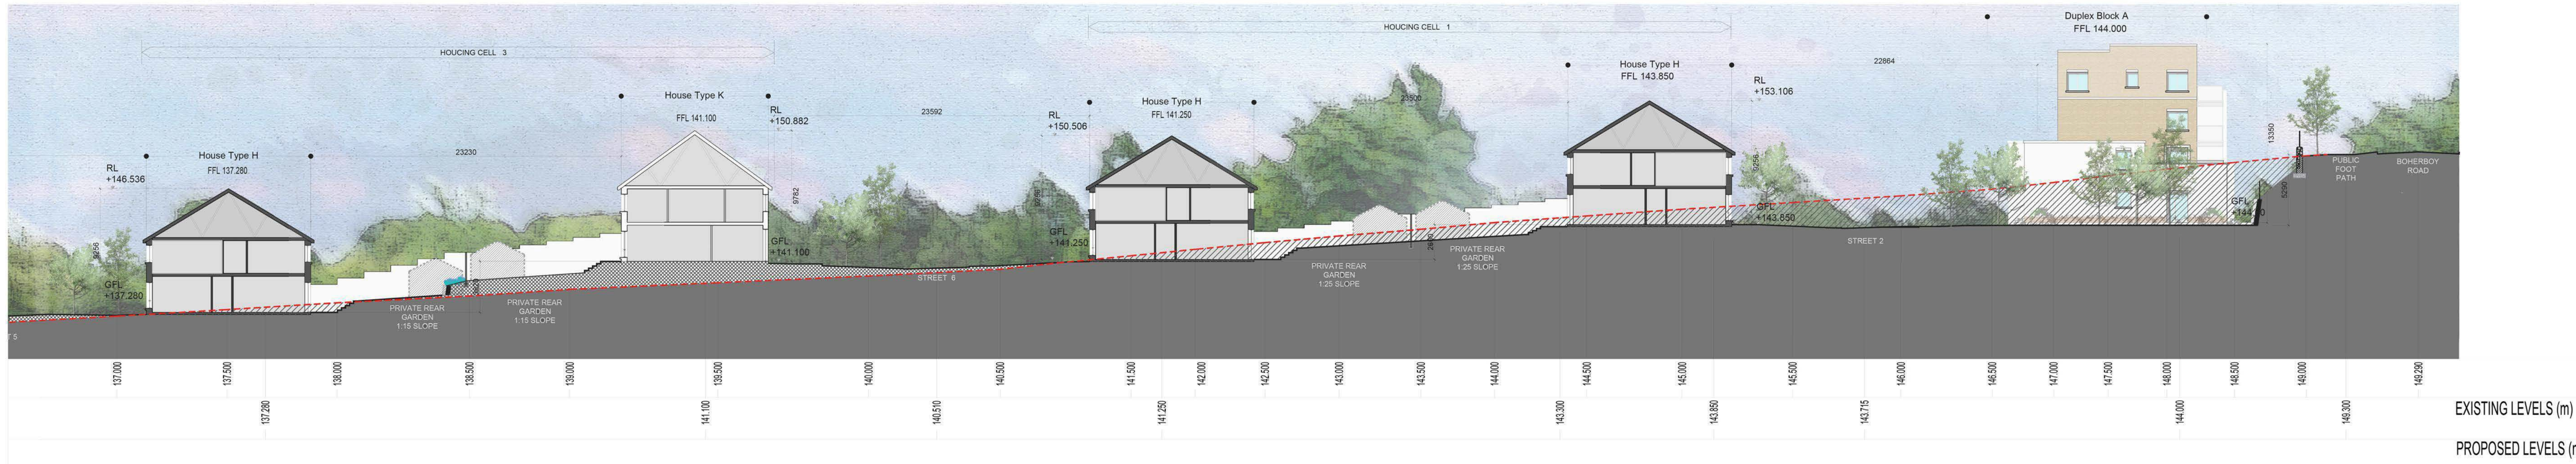

KEY PLAN
NTS

- Existing Ground Line
- Proposed Ground Line
- Cut
- Fill

LONG SECTION Y-Y (PART 1) - LOOKING WEST
Scale 1:200

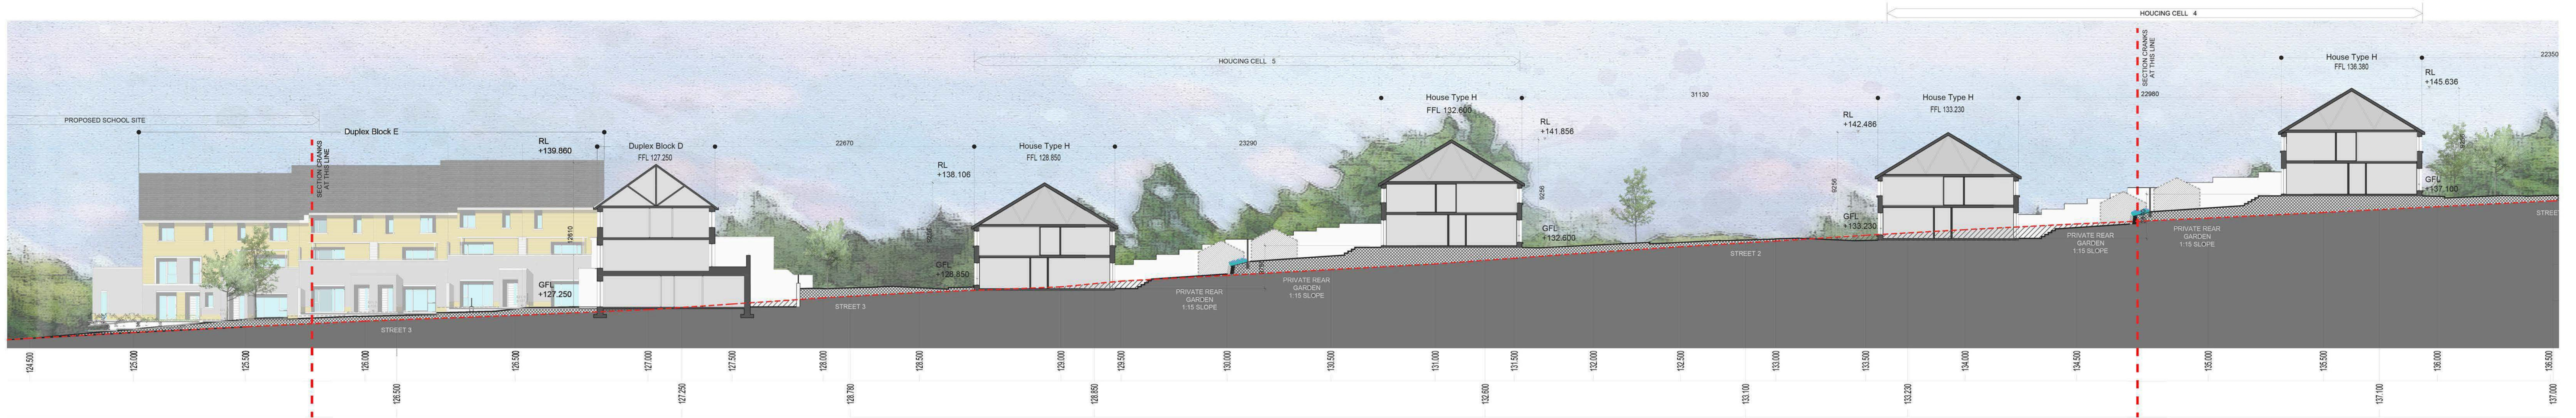

LONG SECTION Y-Y (PART 2) - LOOKING WEST
Scale 1:200



LONG SECTION Y-Y (PART 3) - LOOKING WEST
Scale 1:200

NOTES:
DO NOT SCALE FROM DRAWINGS. WORK TO FIGURED DIMENSIONS ONLY. ARCHITECT TO BE NOTIFIED OF ALL DISCREPANCIES.

REVISIONS		
DATE	DESCRIPTION	NO.

MCOORM
MFCROSSAN GROUP INC. MARKING ARCHITECTS

PROJECT TITLE: Proposed Development @ Boherboy
Contextual Site Section Y-Y

DATE: July '21
SCALE: 1:200@A2
DRAWING NO: 20002
E.L02