




HGV - SITE B1 ACCESS - SCALE 1:100

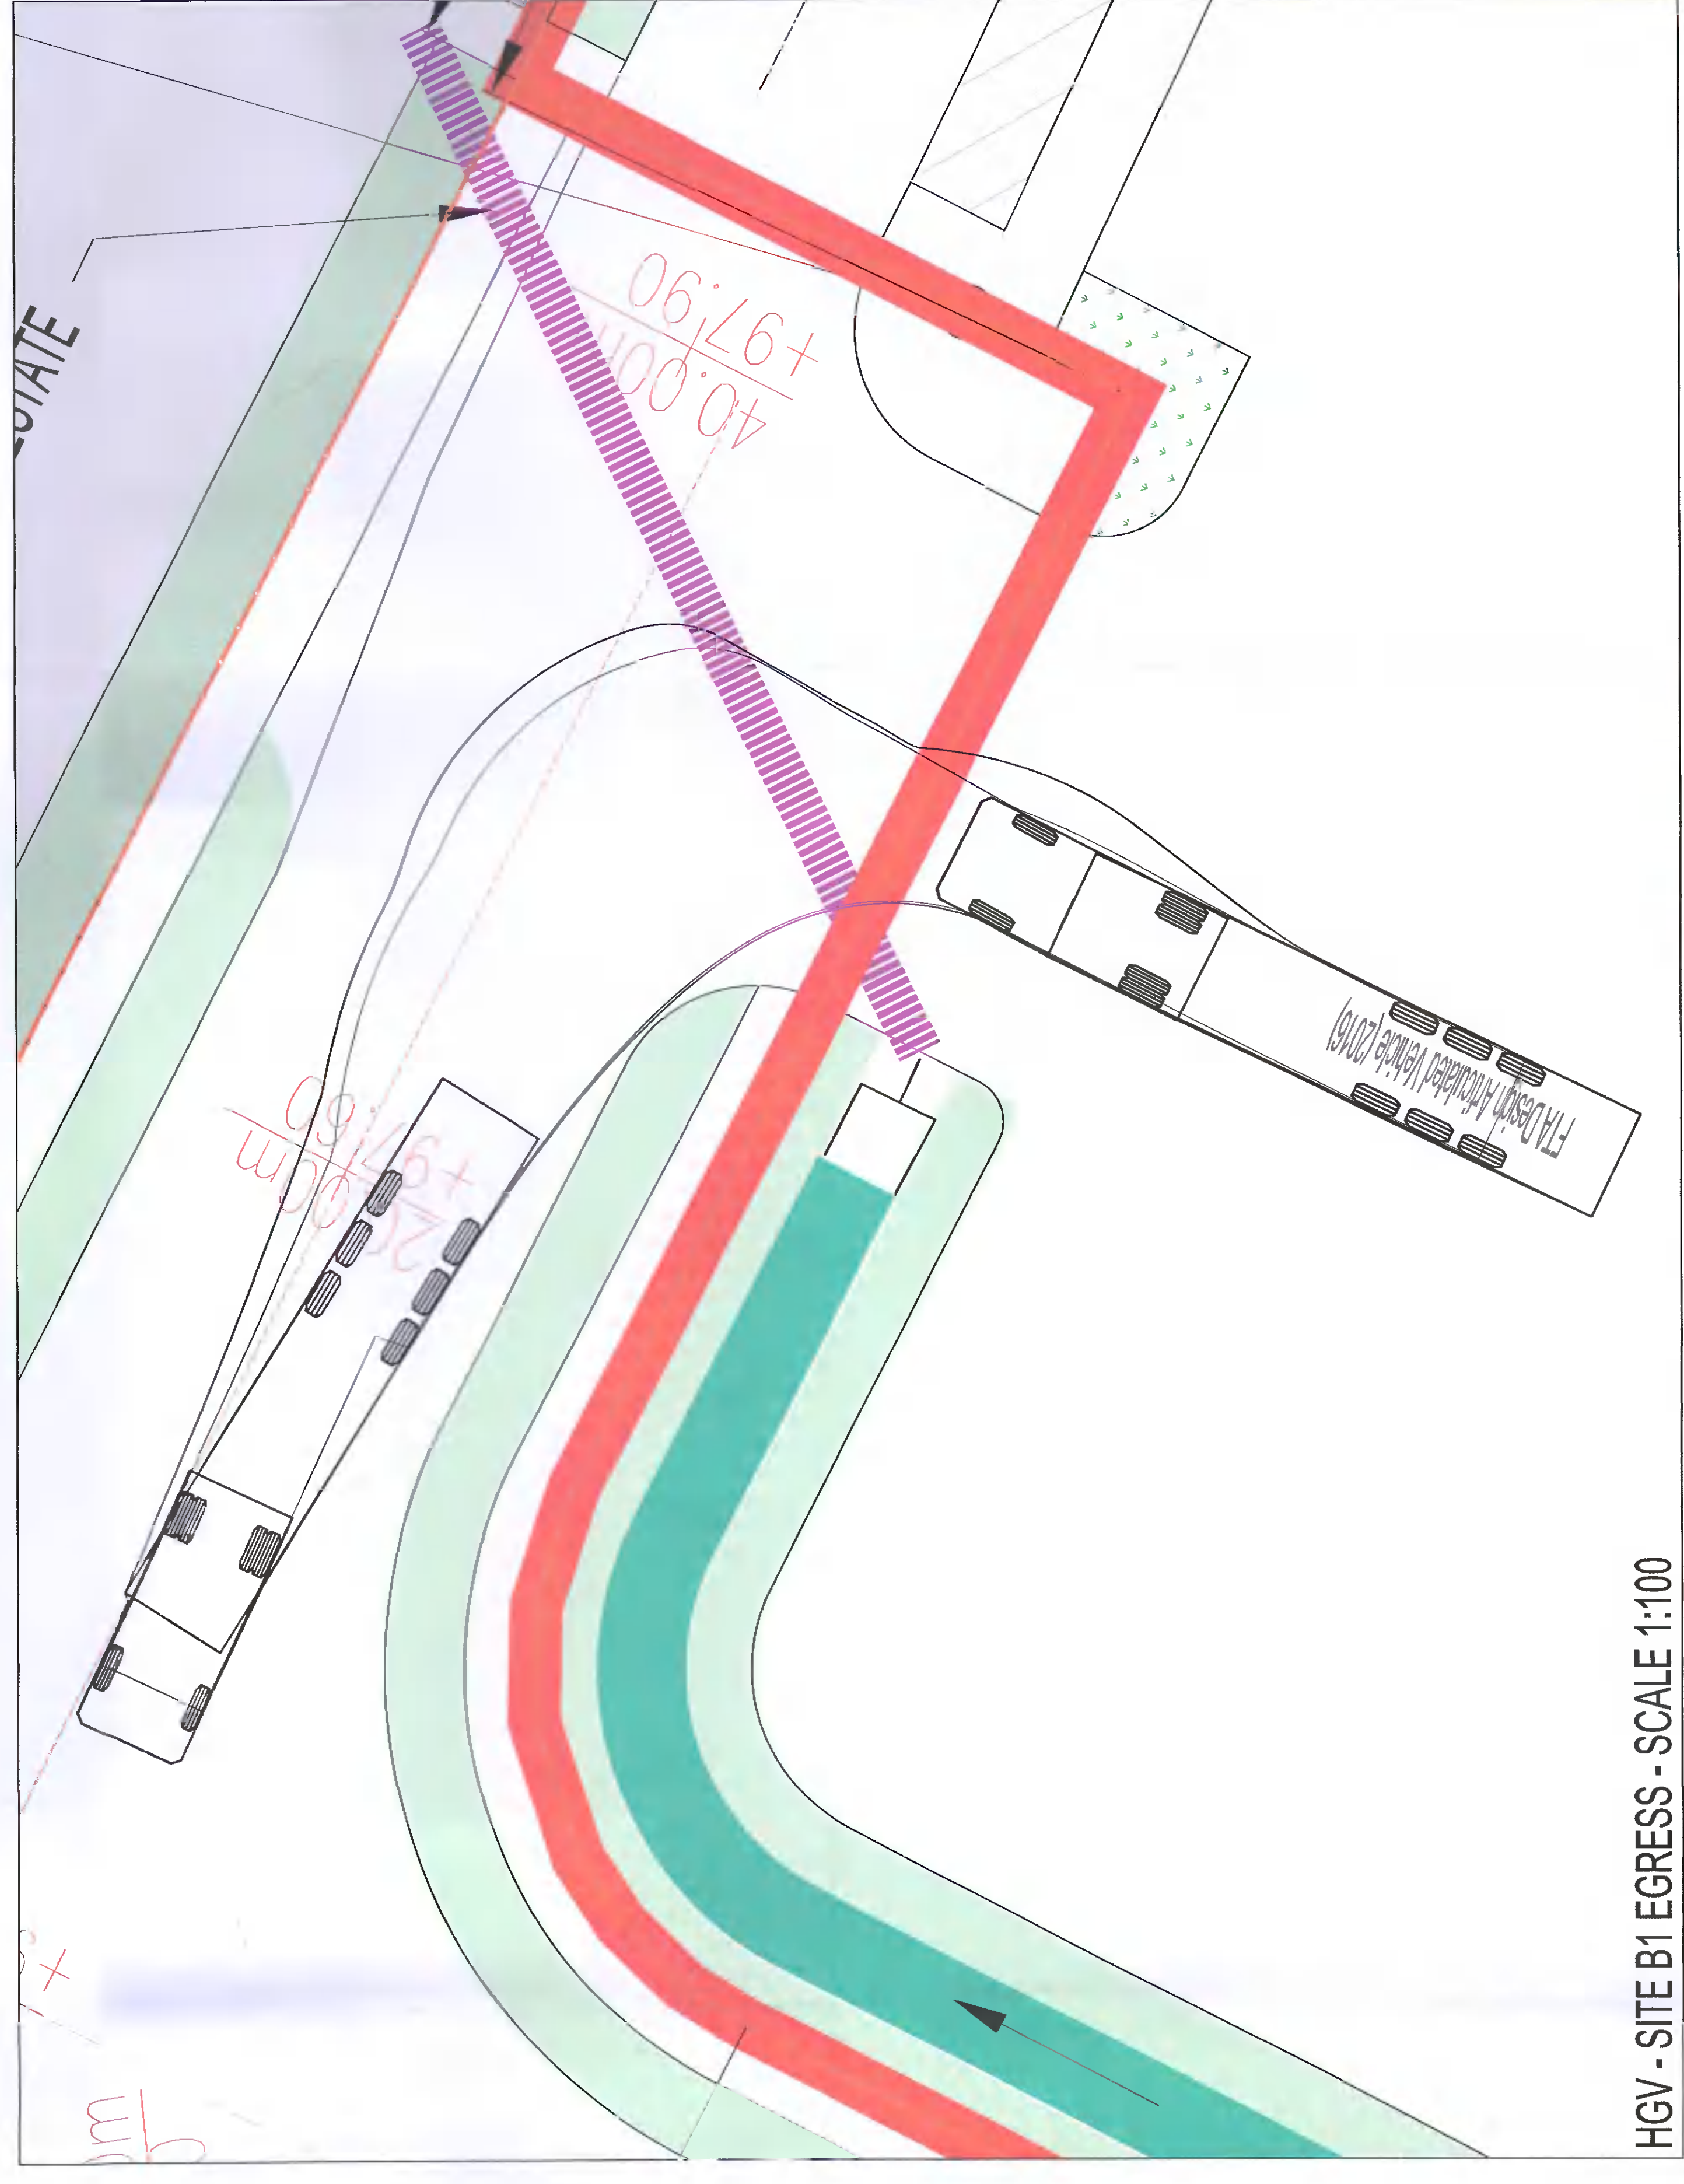


HGV - SITE B1 EGRESS - SCALE 1:100

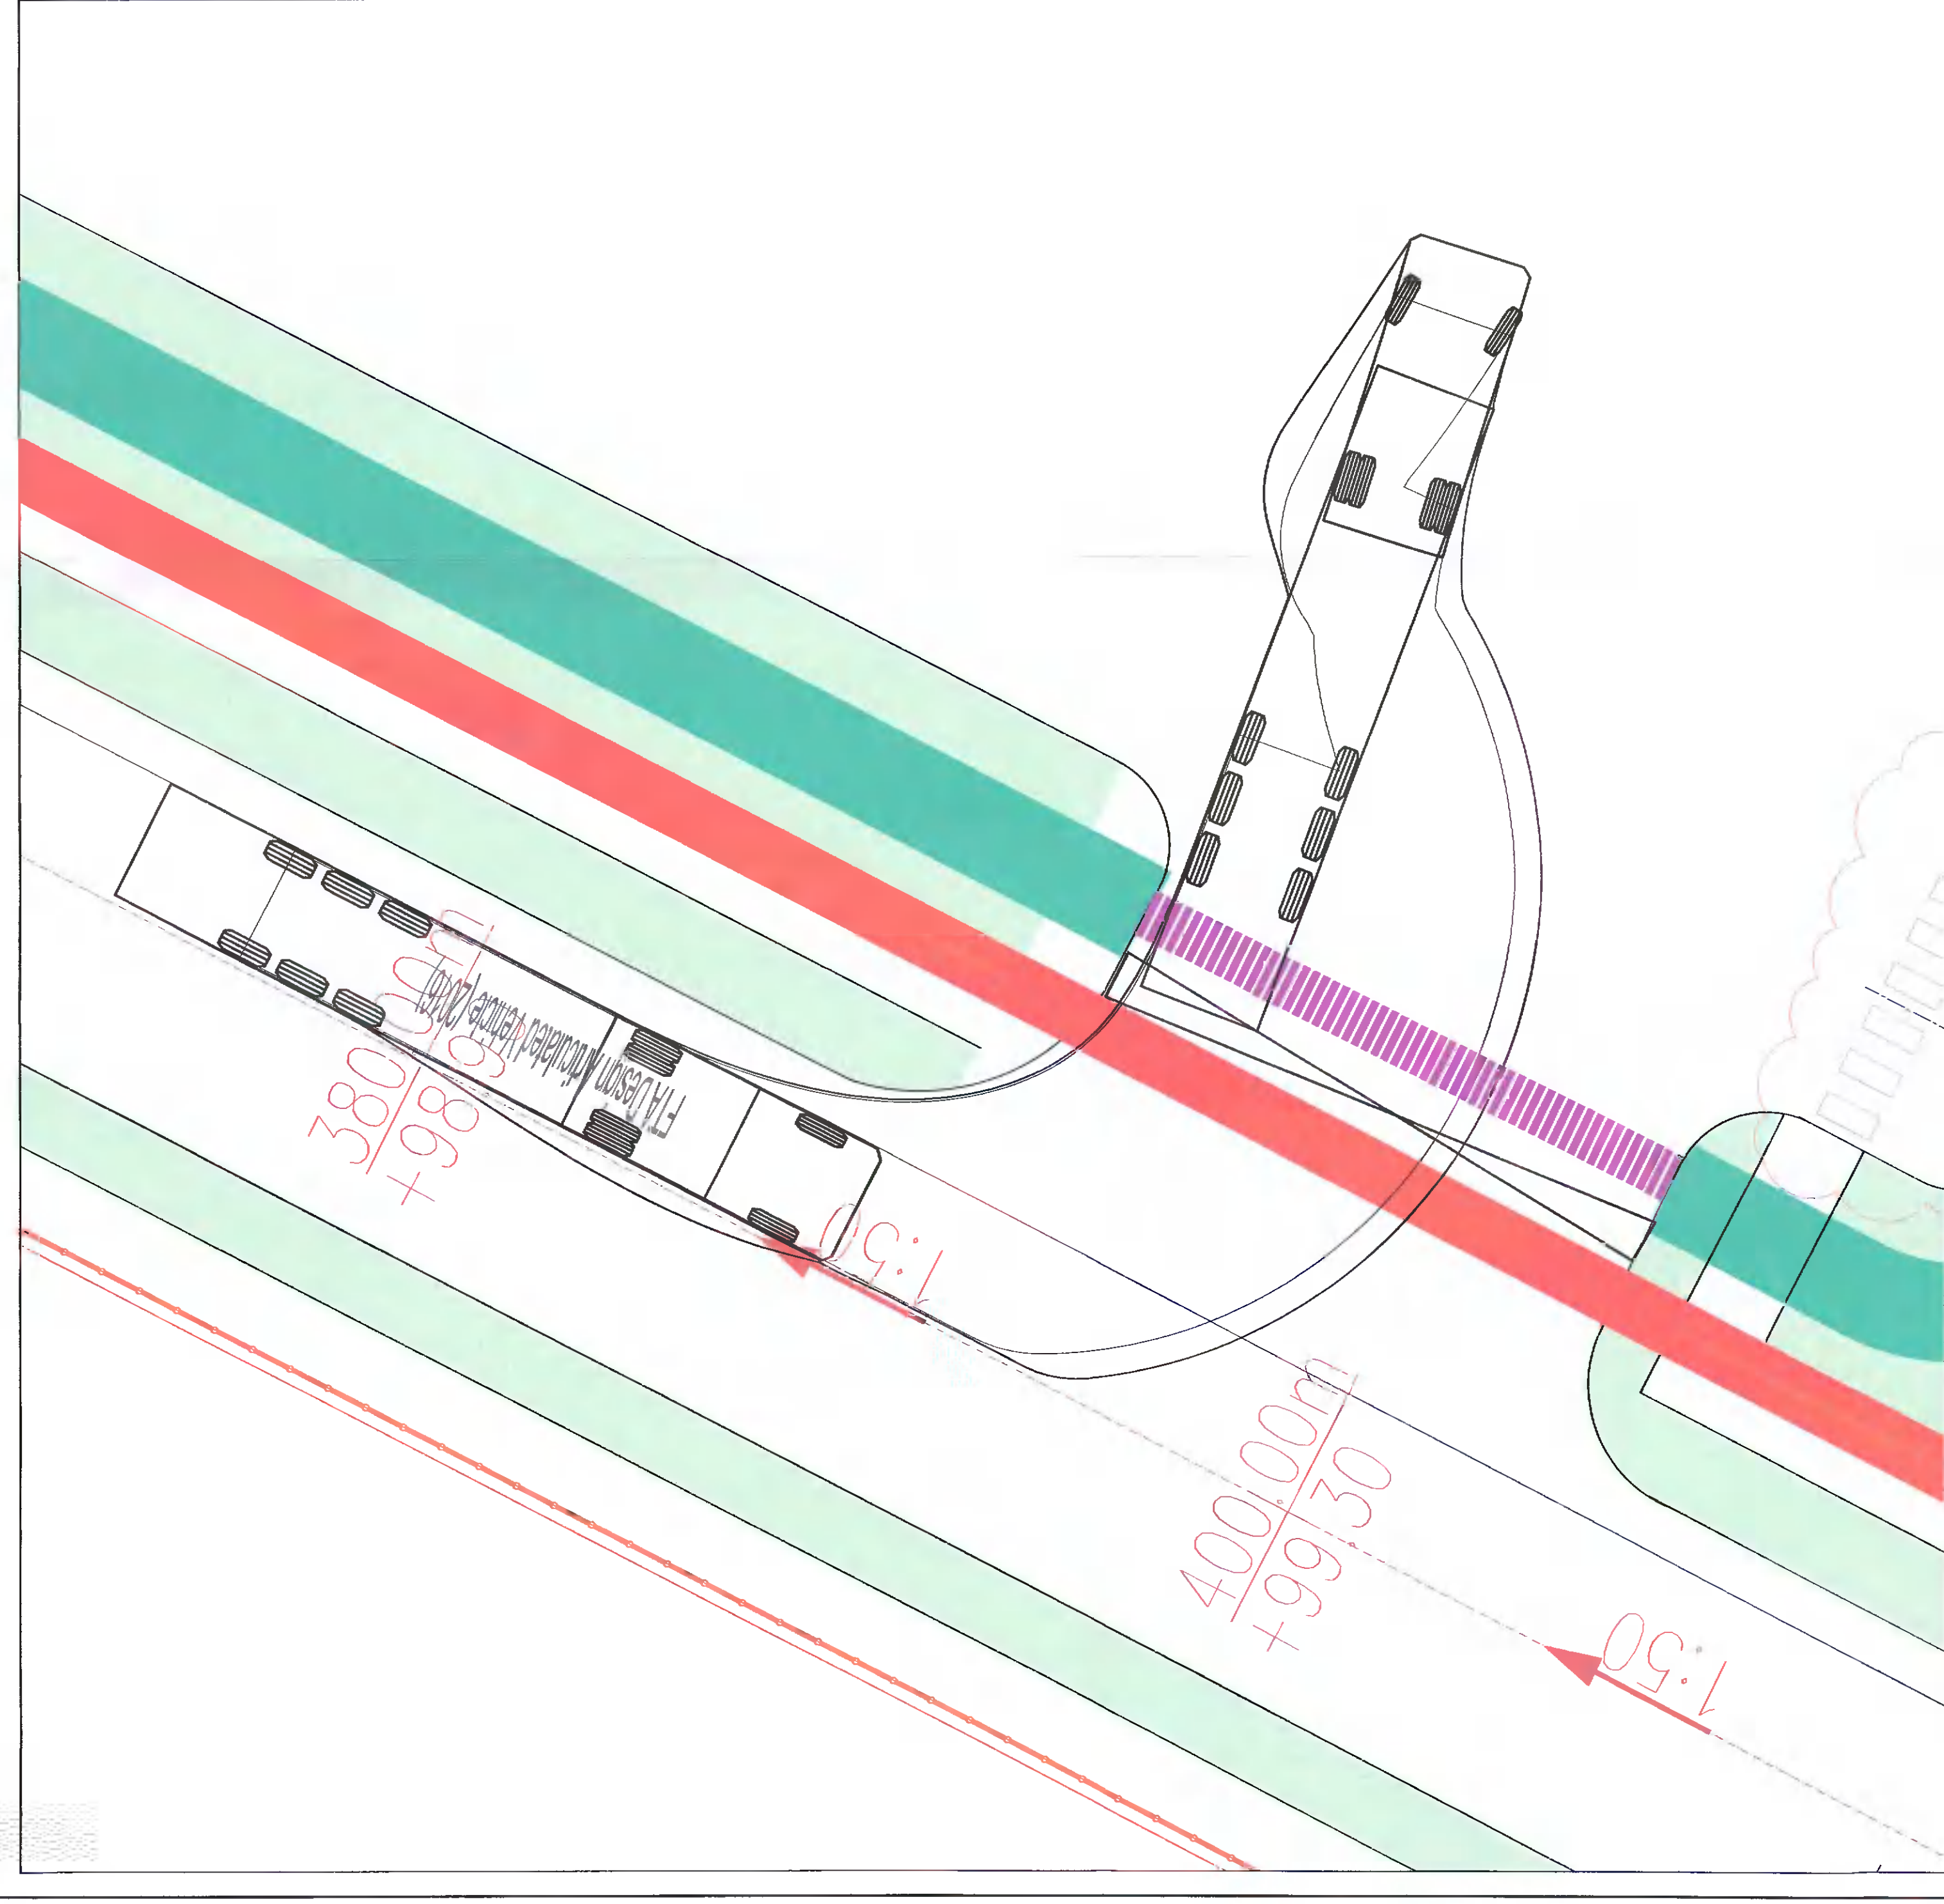


HGV - SITE B2 ACCESS - SCALE 1:100

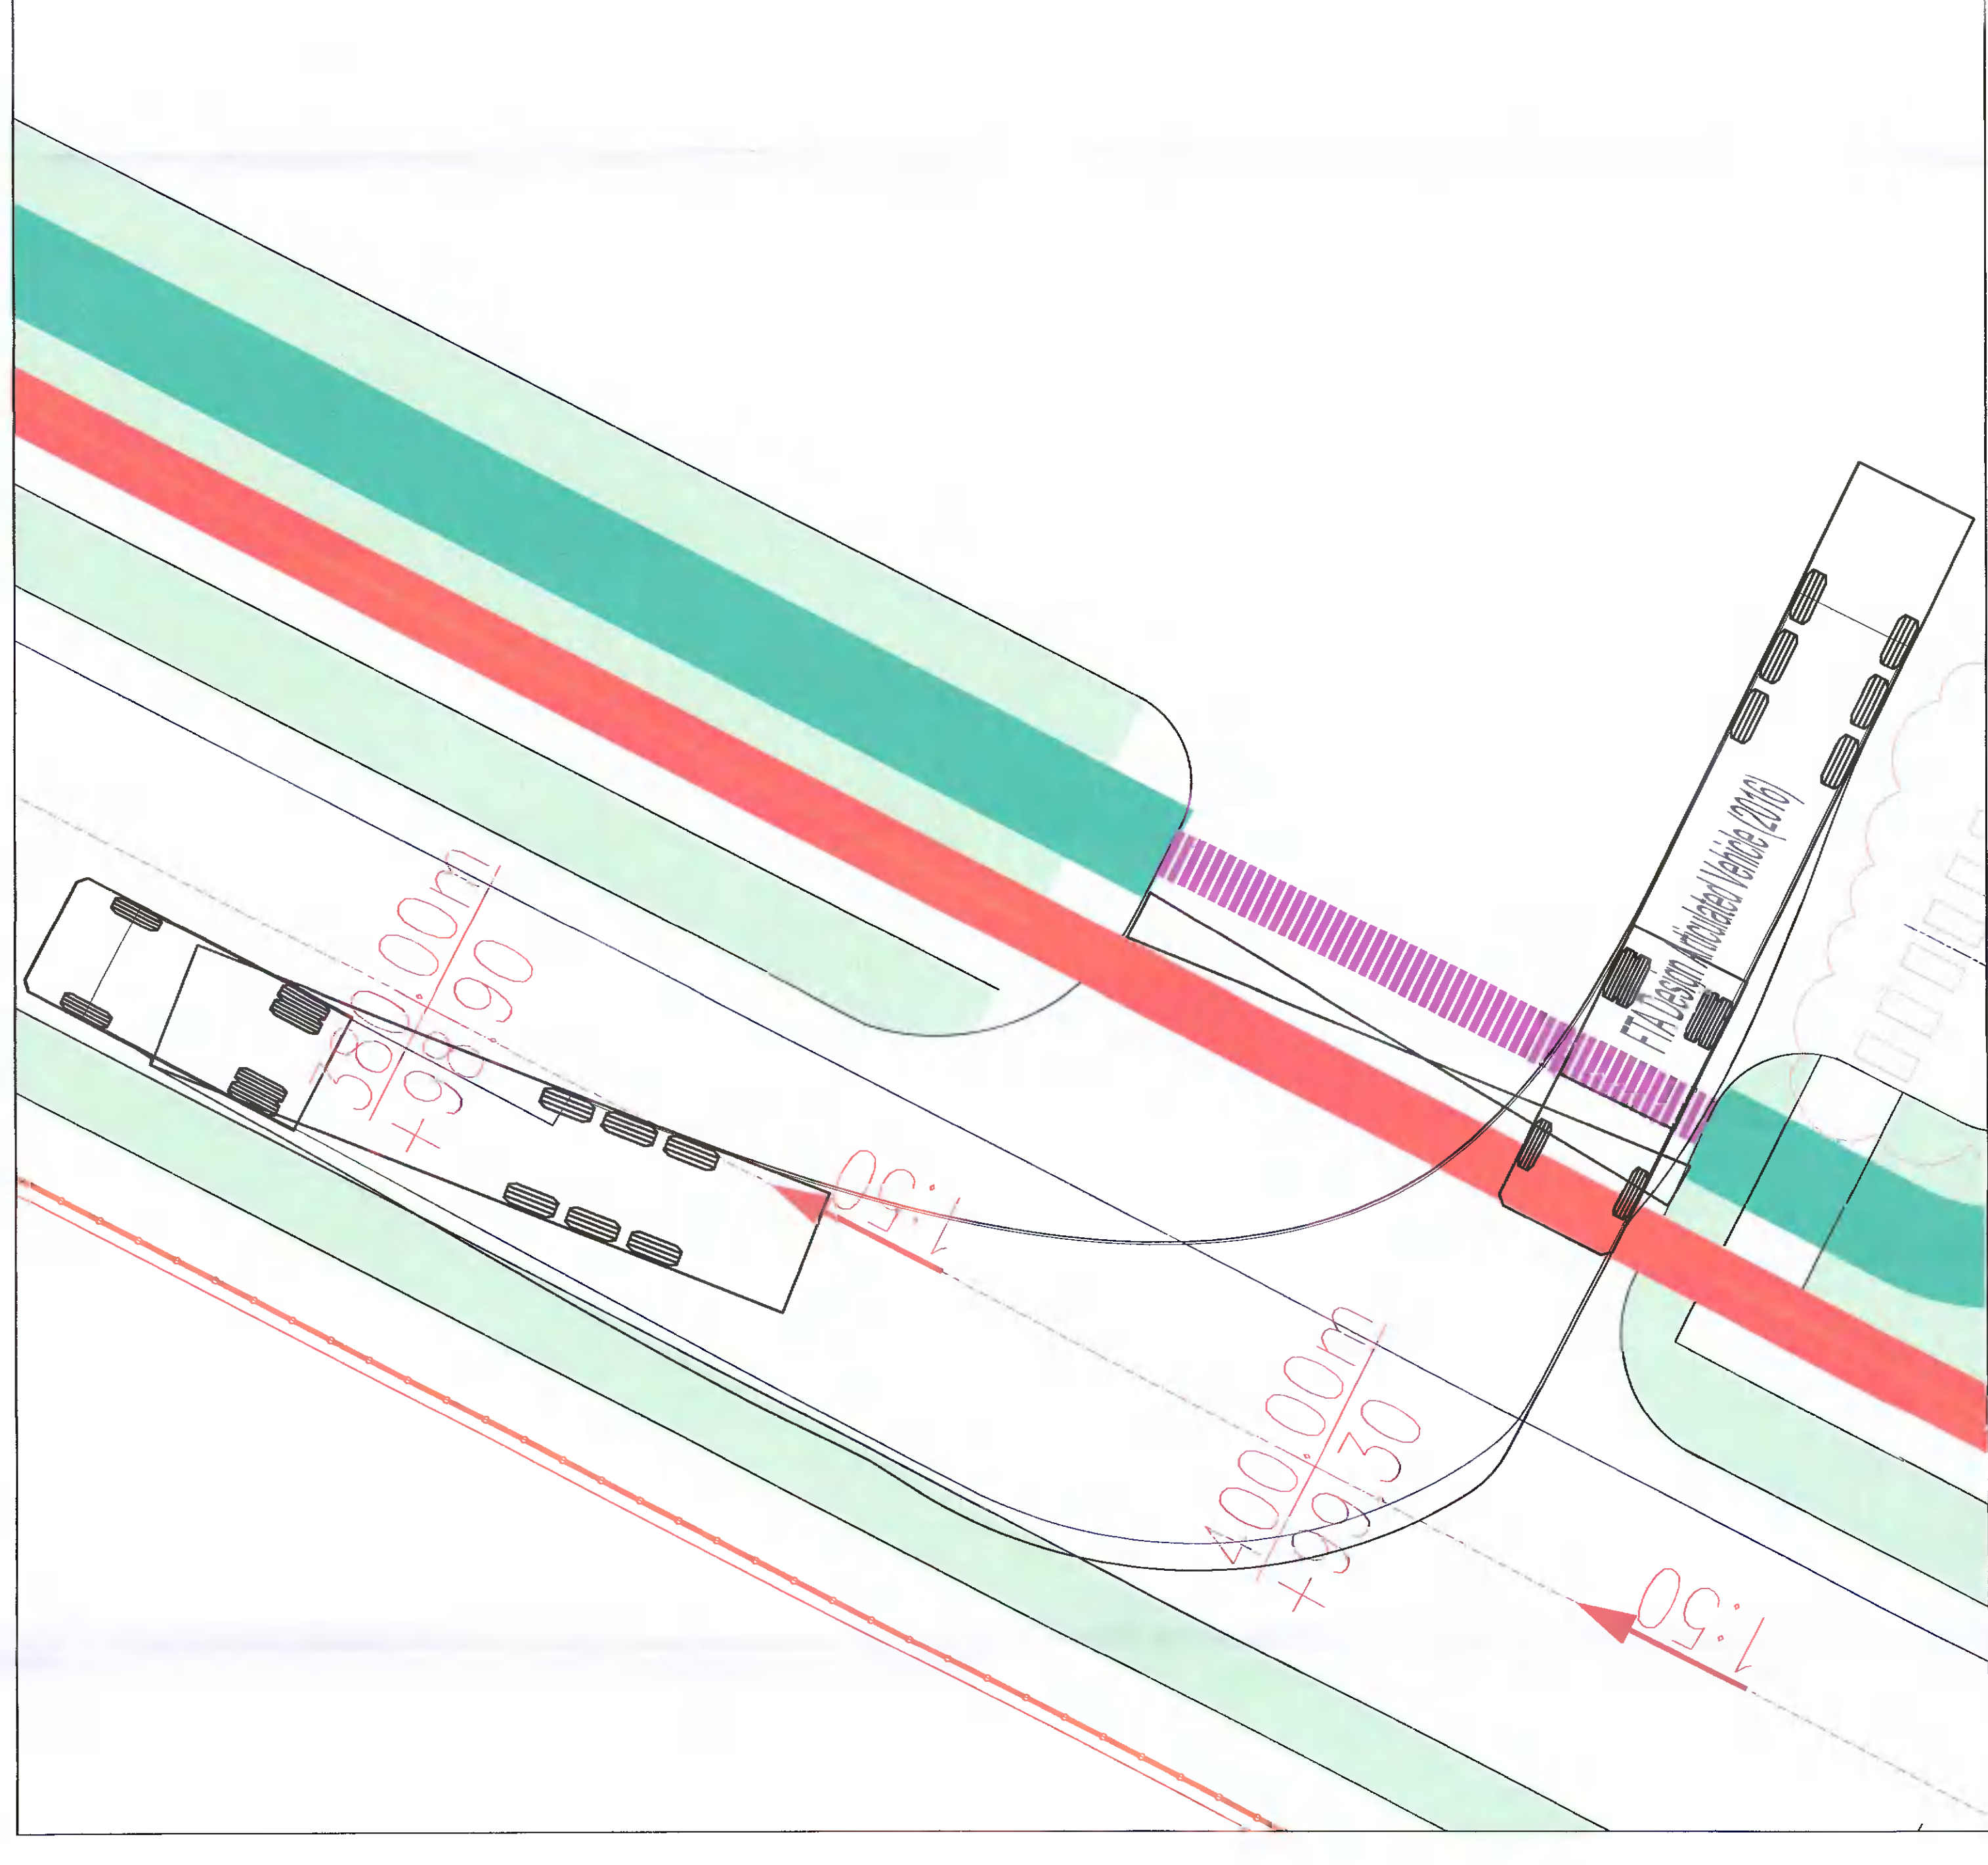

HGV SITE B2 EGRESS - SCALE 1:100

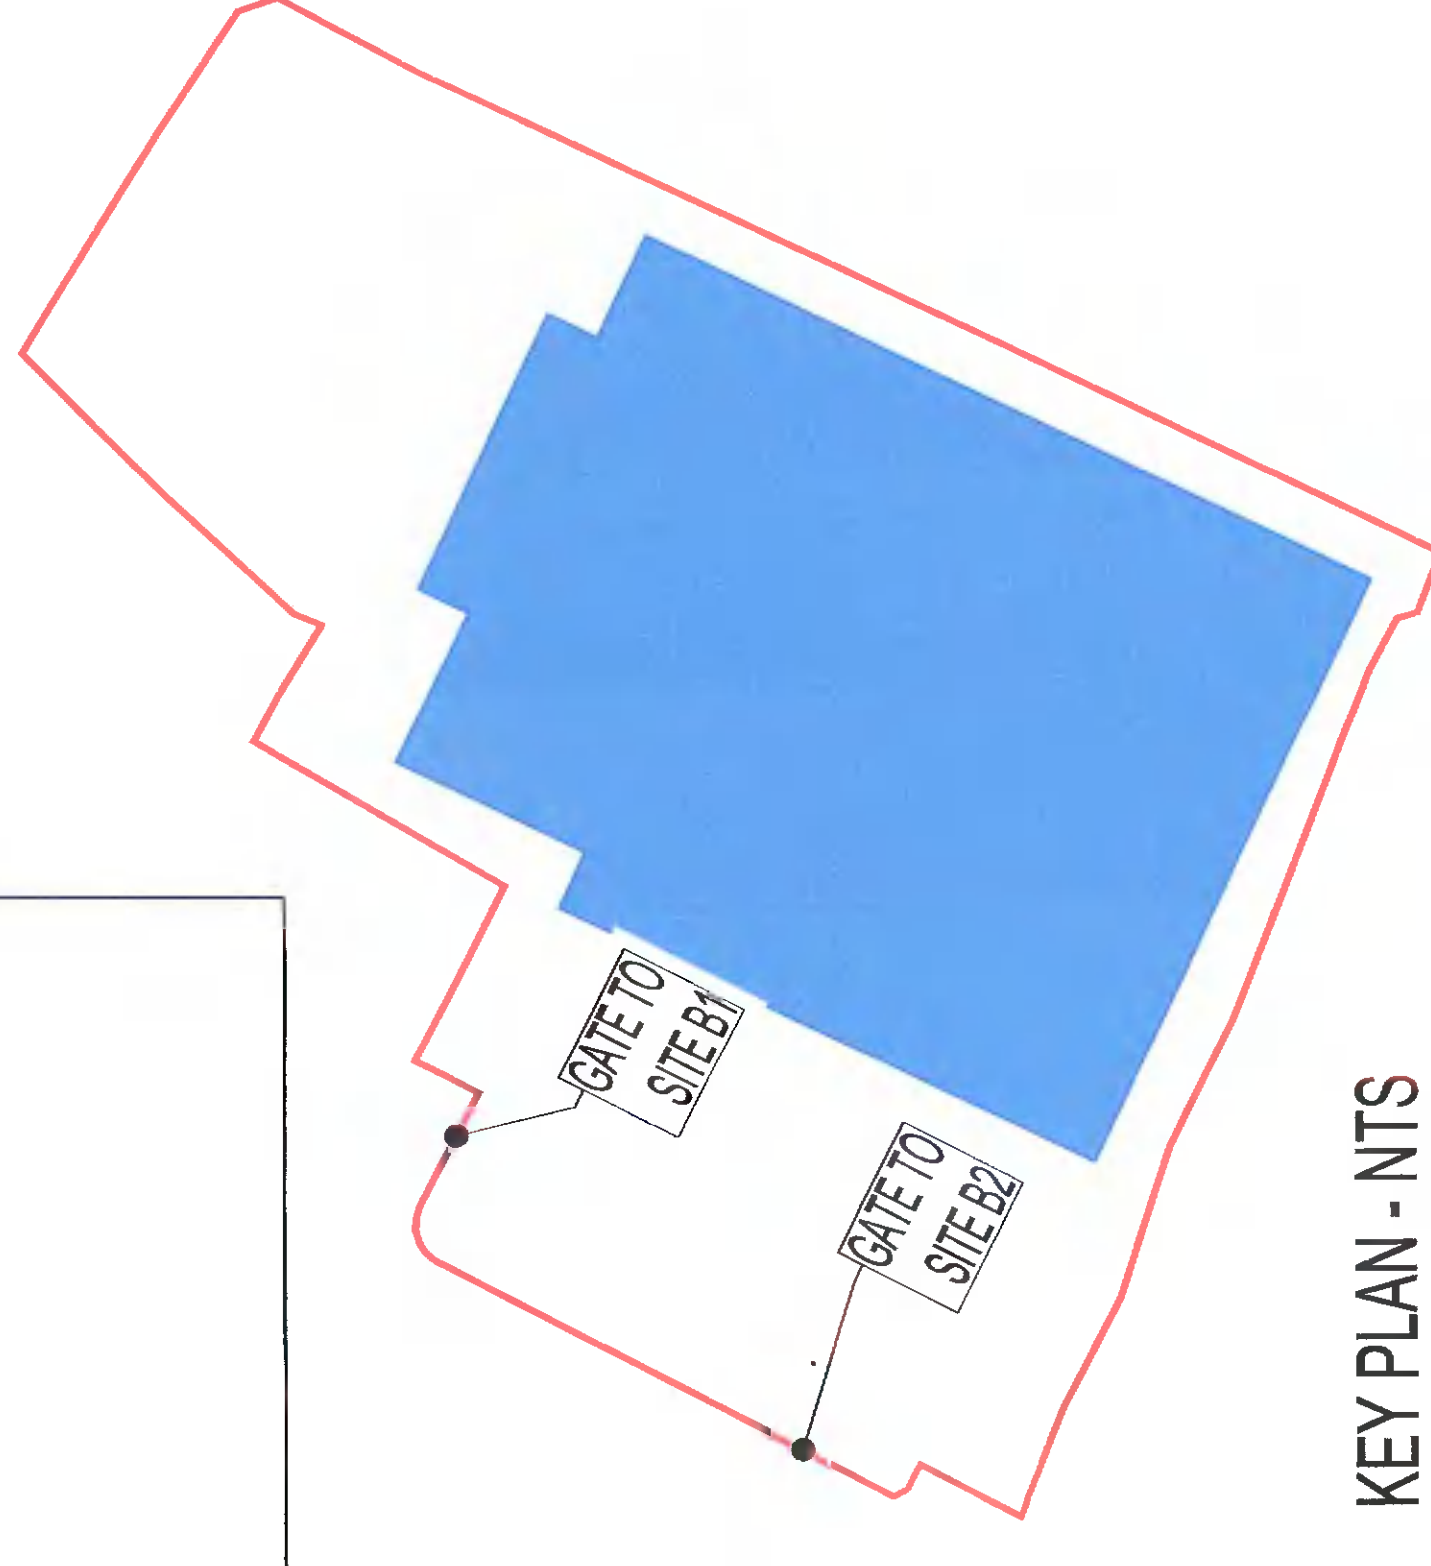

KEY PLAN - NTS

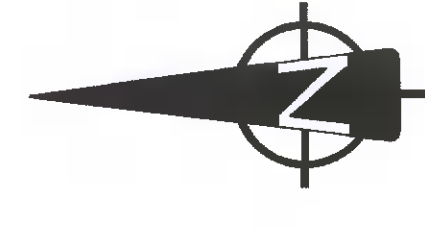

PROJECT	PLANNING ALTERATIONS (2) BLOCK B
CLIENT	DEVELOPMENT LANDS AT COLLEGE LANE, GREENOUBIE, RATHCOOLE, CO. DUBLIN
DESIGNER	SMART PATHS HGV TRUCK ACCESS AND EGRESS
CLIENT	AERODROME PROPOCO LIMITED
CONSULTANT	KAVANAGH BURKE CONSULTING ENGINEERS
ADDRESS	101 - 450 0064, 101th Fl, Clontarf, Dublin 12, Ireland Tel: +353 1 408 4040 Email: kavanaghburke@kavanaghburke.ie
DATE	15/05/2024
SCALE	1:100
PROJECT NO.	DIST72
CLIENT NO.	D041
PLANNING NO.	PL1