


S/W Longitudinal Section  
S1 to S42

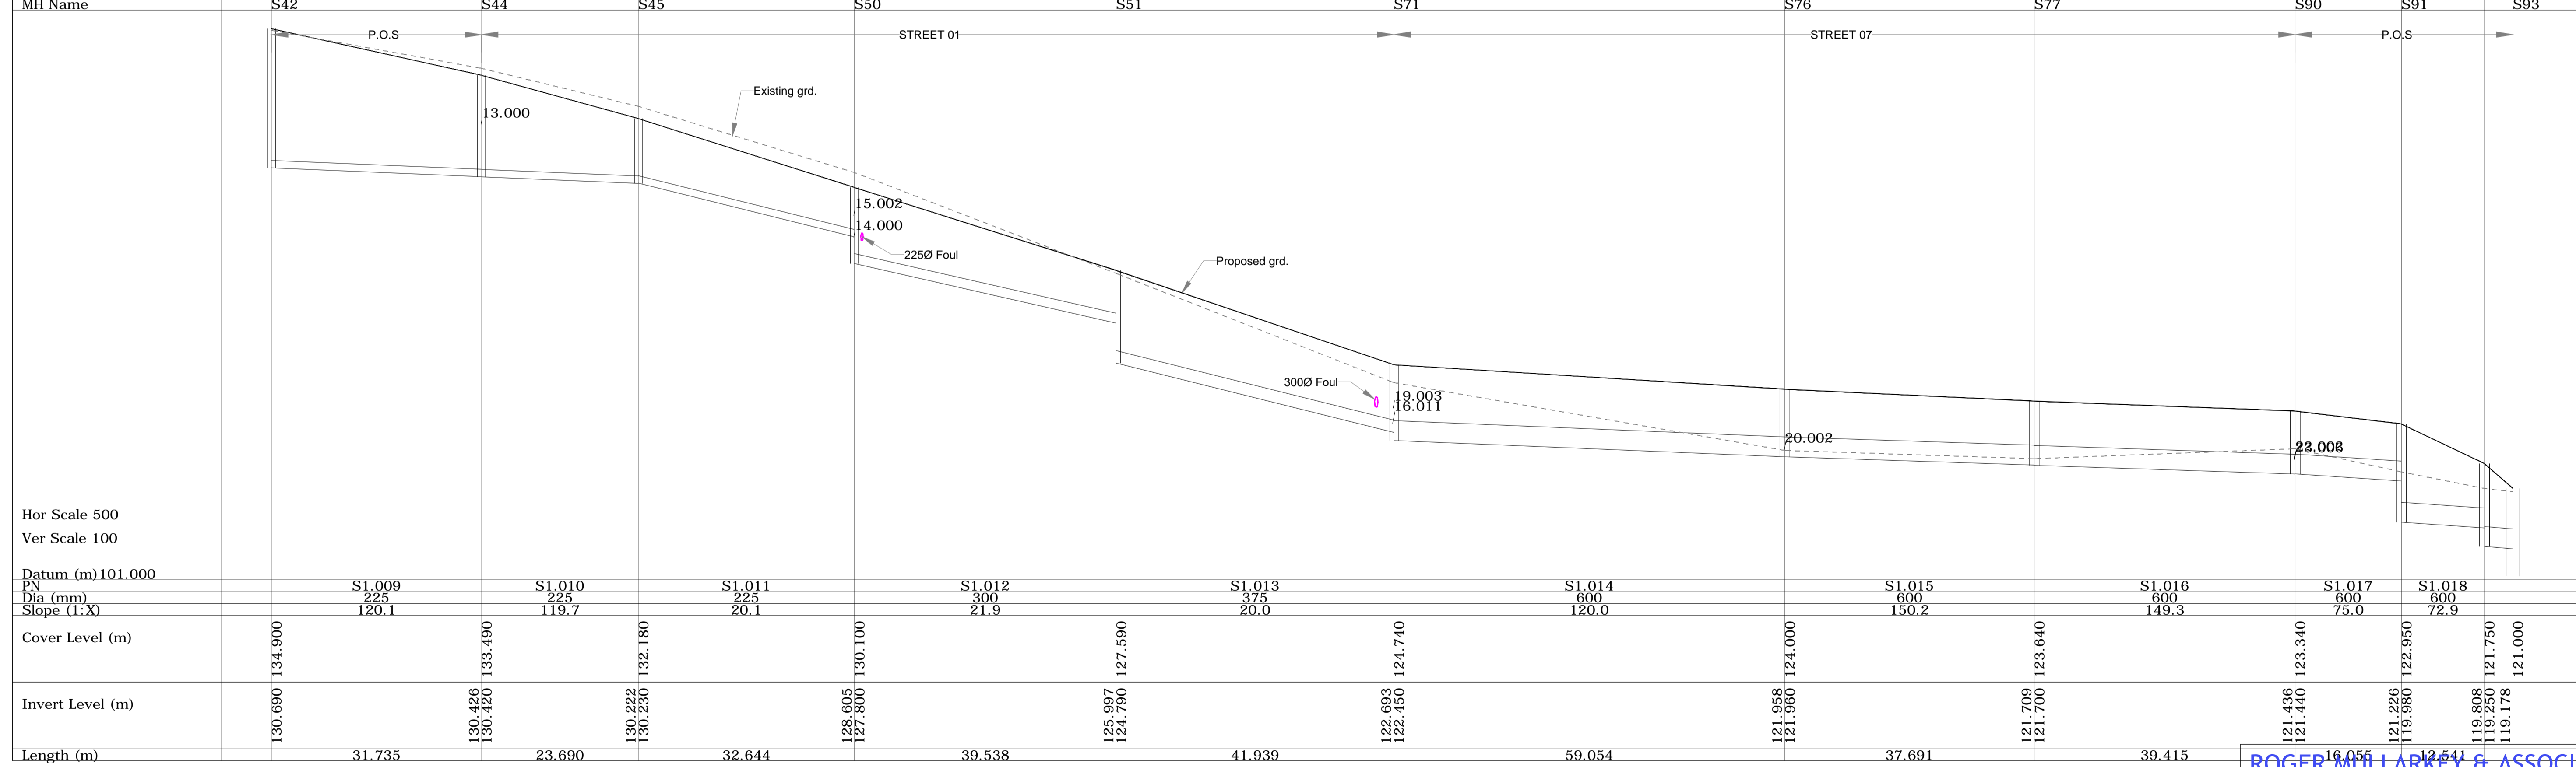

S/W Longitudinal Section  
S42 to S93

1. Read this drawing in conjunction with all other relevant Engineers and Architects drawings.
2. Do not scale this drawing, use only written dimensions.
3. Do not set out from this drawing unless specifically confirmed by the Engineers beforehand.
4. All levels shown are to Malin Head datum (mOD).
5. The contractor is to check all service connections before commencing any site development works.
6. The Engineer is to be informed of discrepancies that may arise before the contractor commences any site development works, if in doubt - ask!
7. Manhole details and materials specification to comply Irish Water Wastewater Infrastructure Standard Details document and Code of Practice.
8. Foul gravity sewers to be concrete in accordance with IW CoP section 3.13.
9. Refer also to the Manhole details drawing/s provided for further information.
10. Where cover to pipes is less than 1.2m in roads, 1.0m in public areas and 0.9m in grassed/landscaped areas, surround the pipe 150mm of concrete.


**ROGER MULLARKEY & ASSOCIATES**  
Consulting Structural and Civil Engineers  
Duncreevan, Kilcock, Co. Kildare  
Tel: +353 1 610 3755 Mob: +353 87 232 4917  
E-mail: info@rmullarkey.ie www.rmullarkey.ie

Project  
**BOHERBOY**

Drawing Title  
**S/W LONGITUDINAL SECTIONS  
Sheet 1**

Architect  
**MCORM & Davy  
Smith  
Architects**

Date	Drawn By	Scales	Dwg.No.	Stage	Rev
July '21	RM	As Shown	1324B/330	PLANNING	

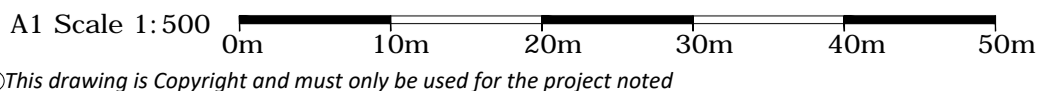

REFER TO Dwg No. 1324B/307 - 309 FOR  
PLAN ALIGNMENT OF FOUL SEWER  
SHOWN ON THIS DRAWING

This drawing is Copyright and must only be used for the project noted