



COPYRIGHT:
The design and details shown on this drawing are applicable to their project only and may not be reproduced in whole or in part or be used for any other project or purpose without the written permission of TOT Architects with whom copyright resides.
DO NOT SCALE from this drawing. Use figured dimensions. Contractor to check all dimensions on site prior to commencement of works. Any discrepancies are to be referred to the ARCHITECT.

KEY PLAN:

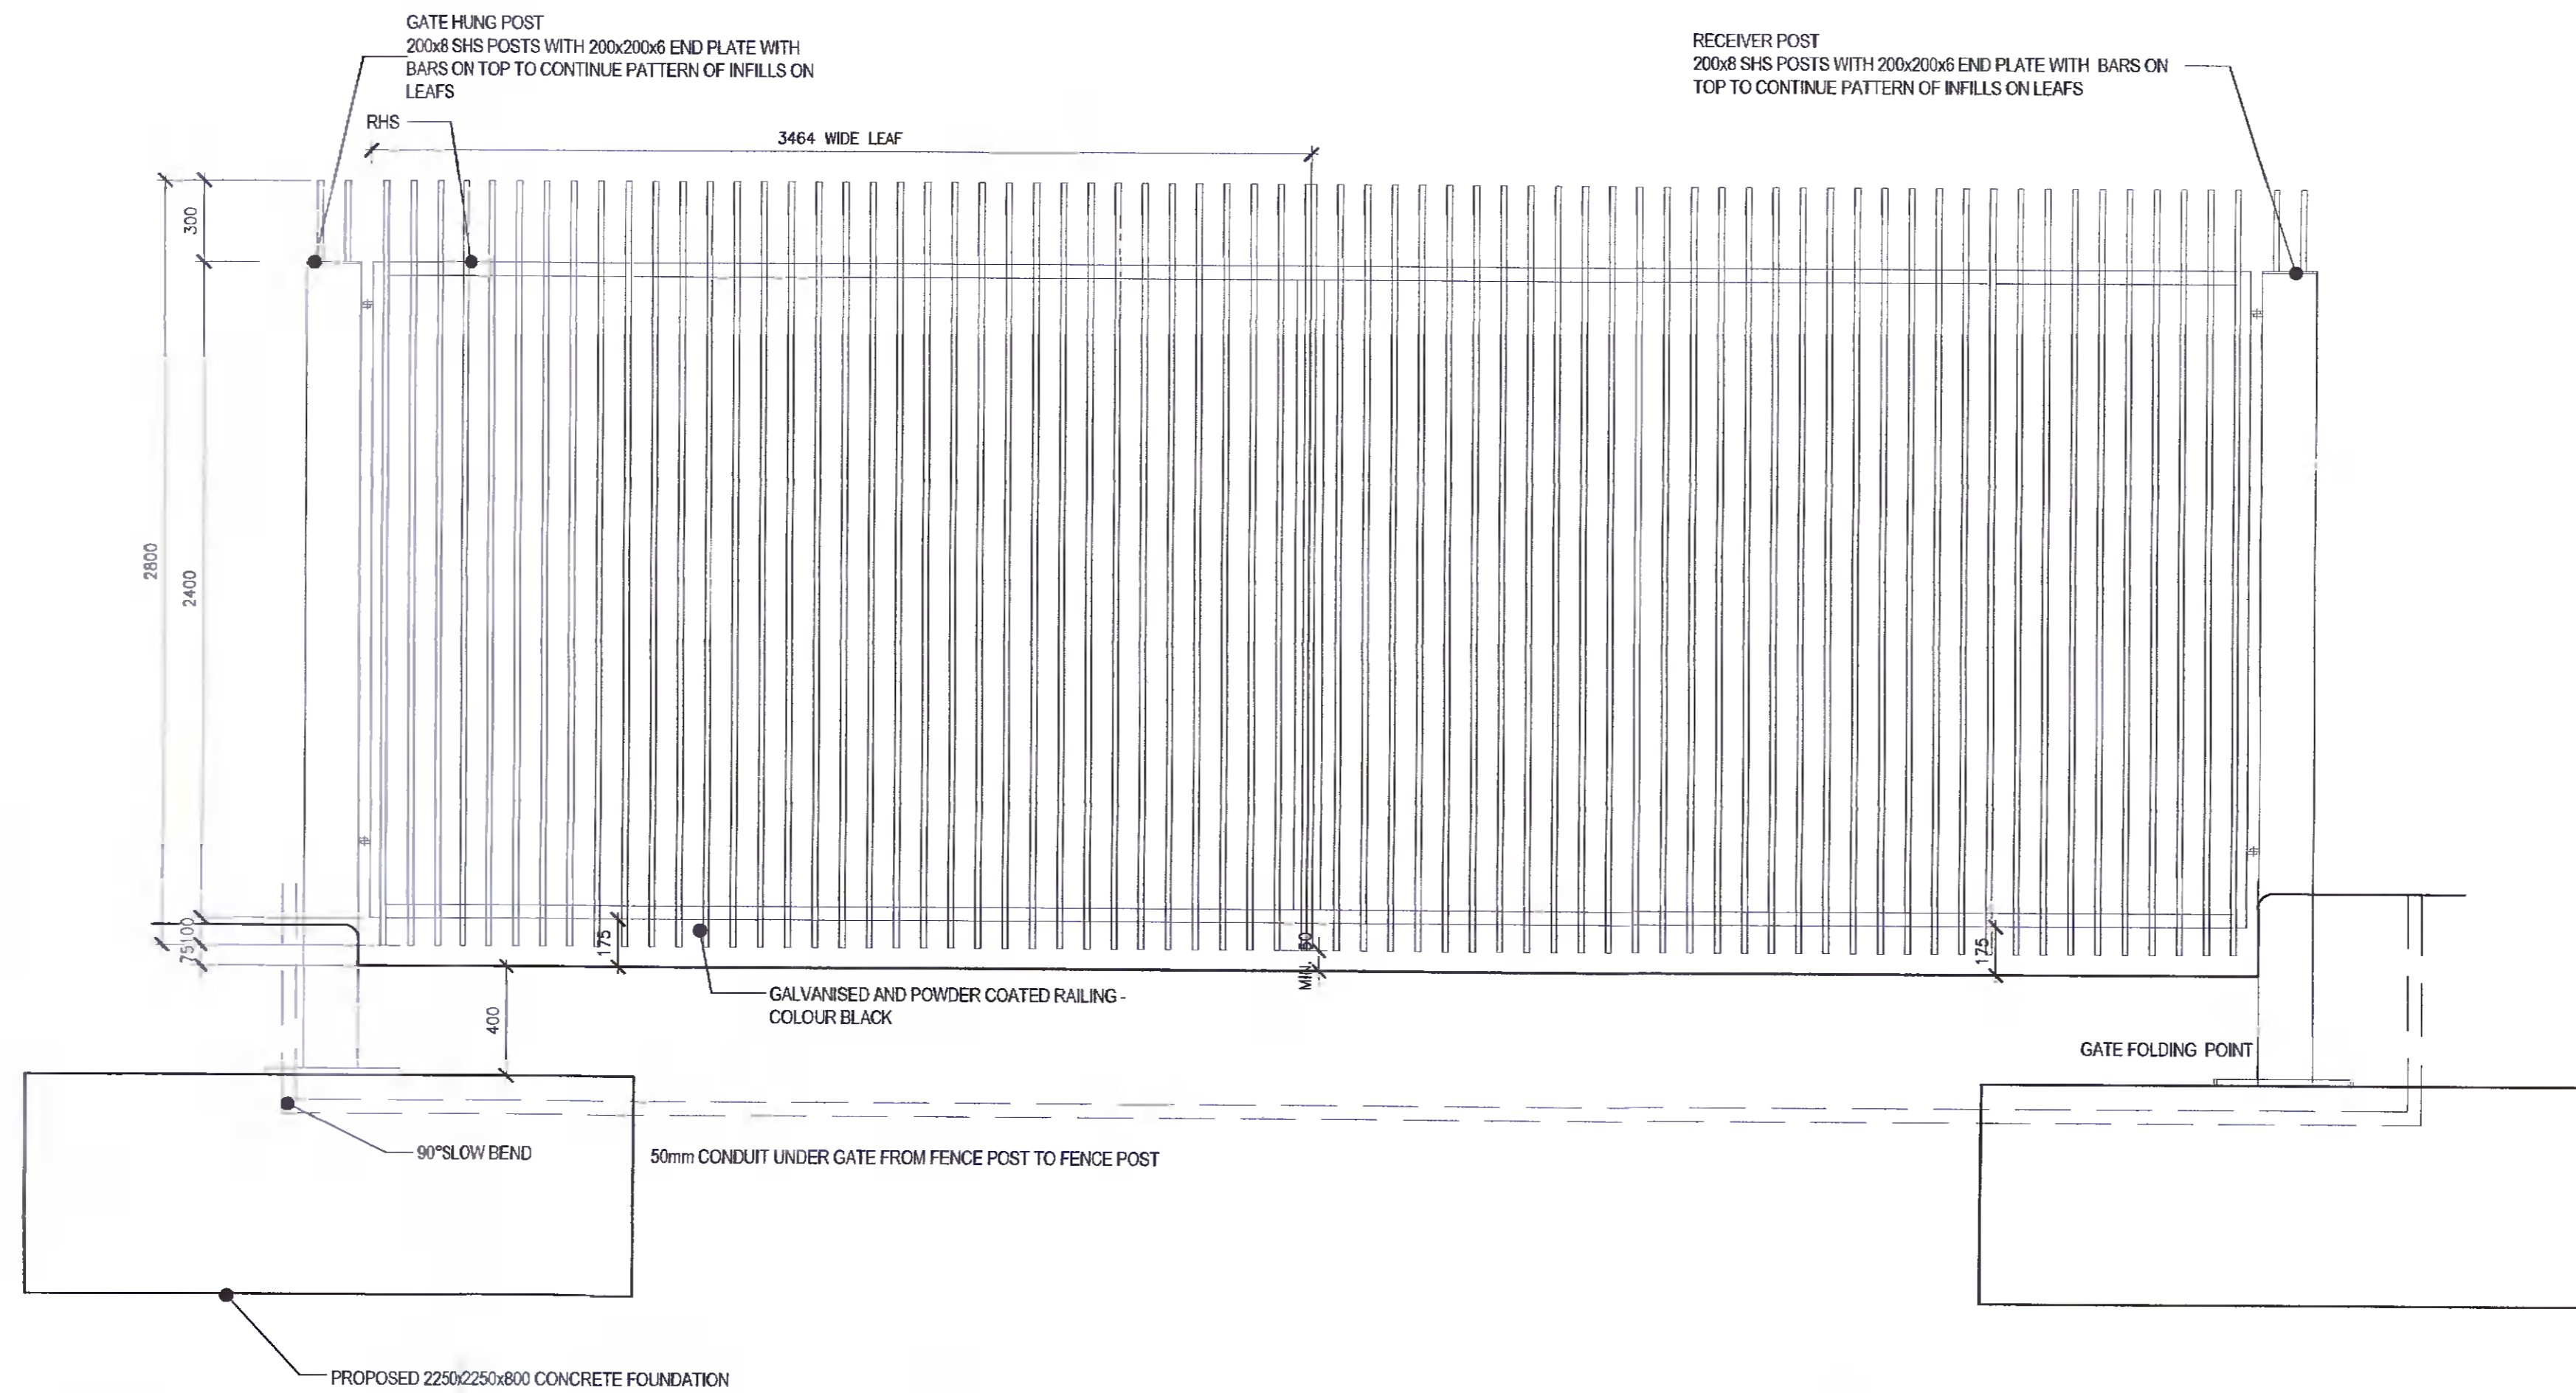

2 YARD ENTRANCE GATE
 PA-506 ELEVATION Scale: A1 / 1:20

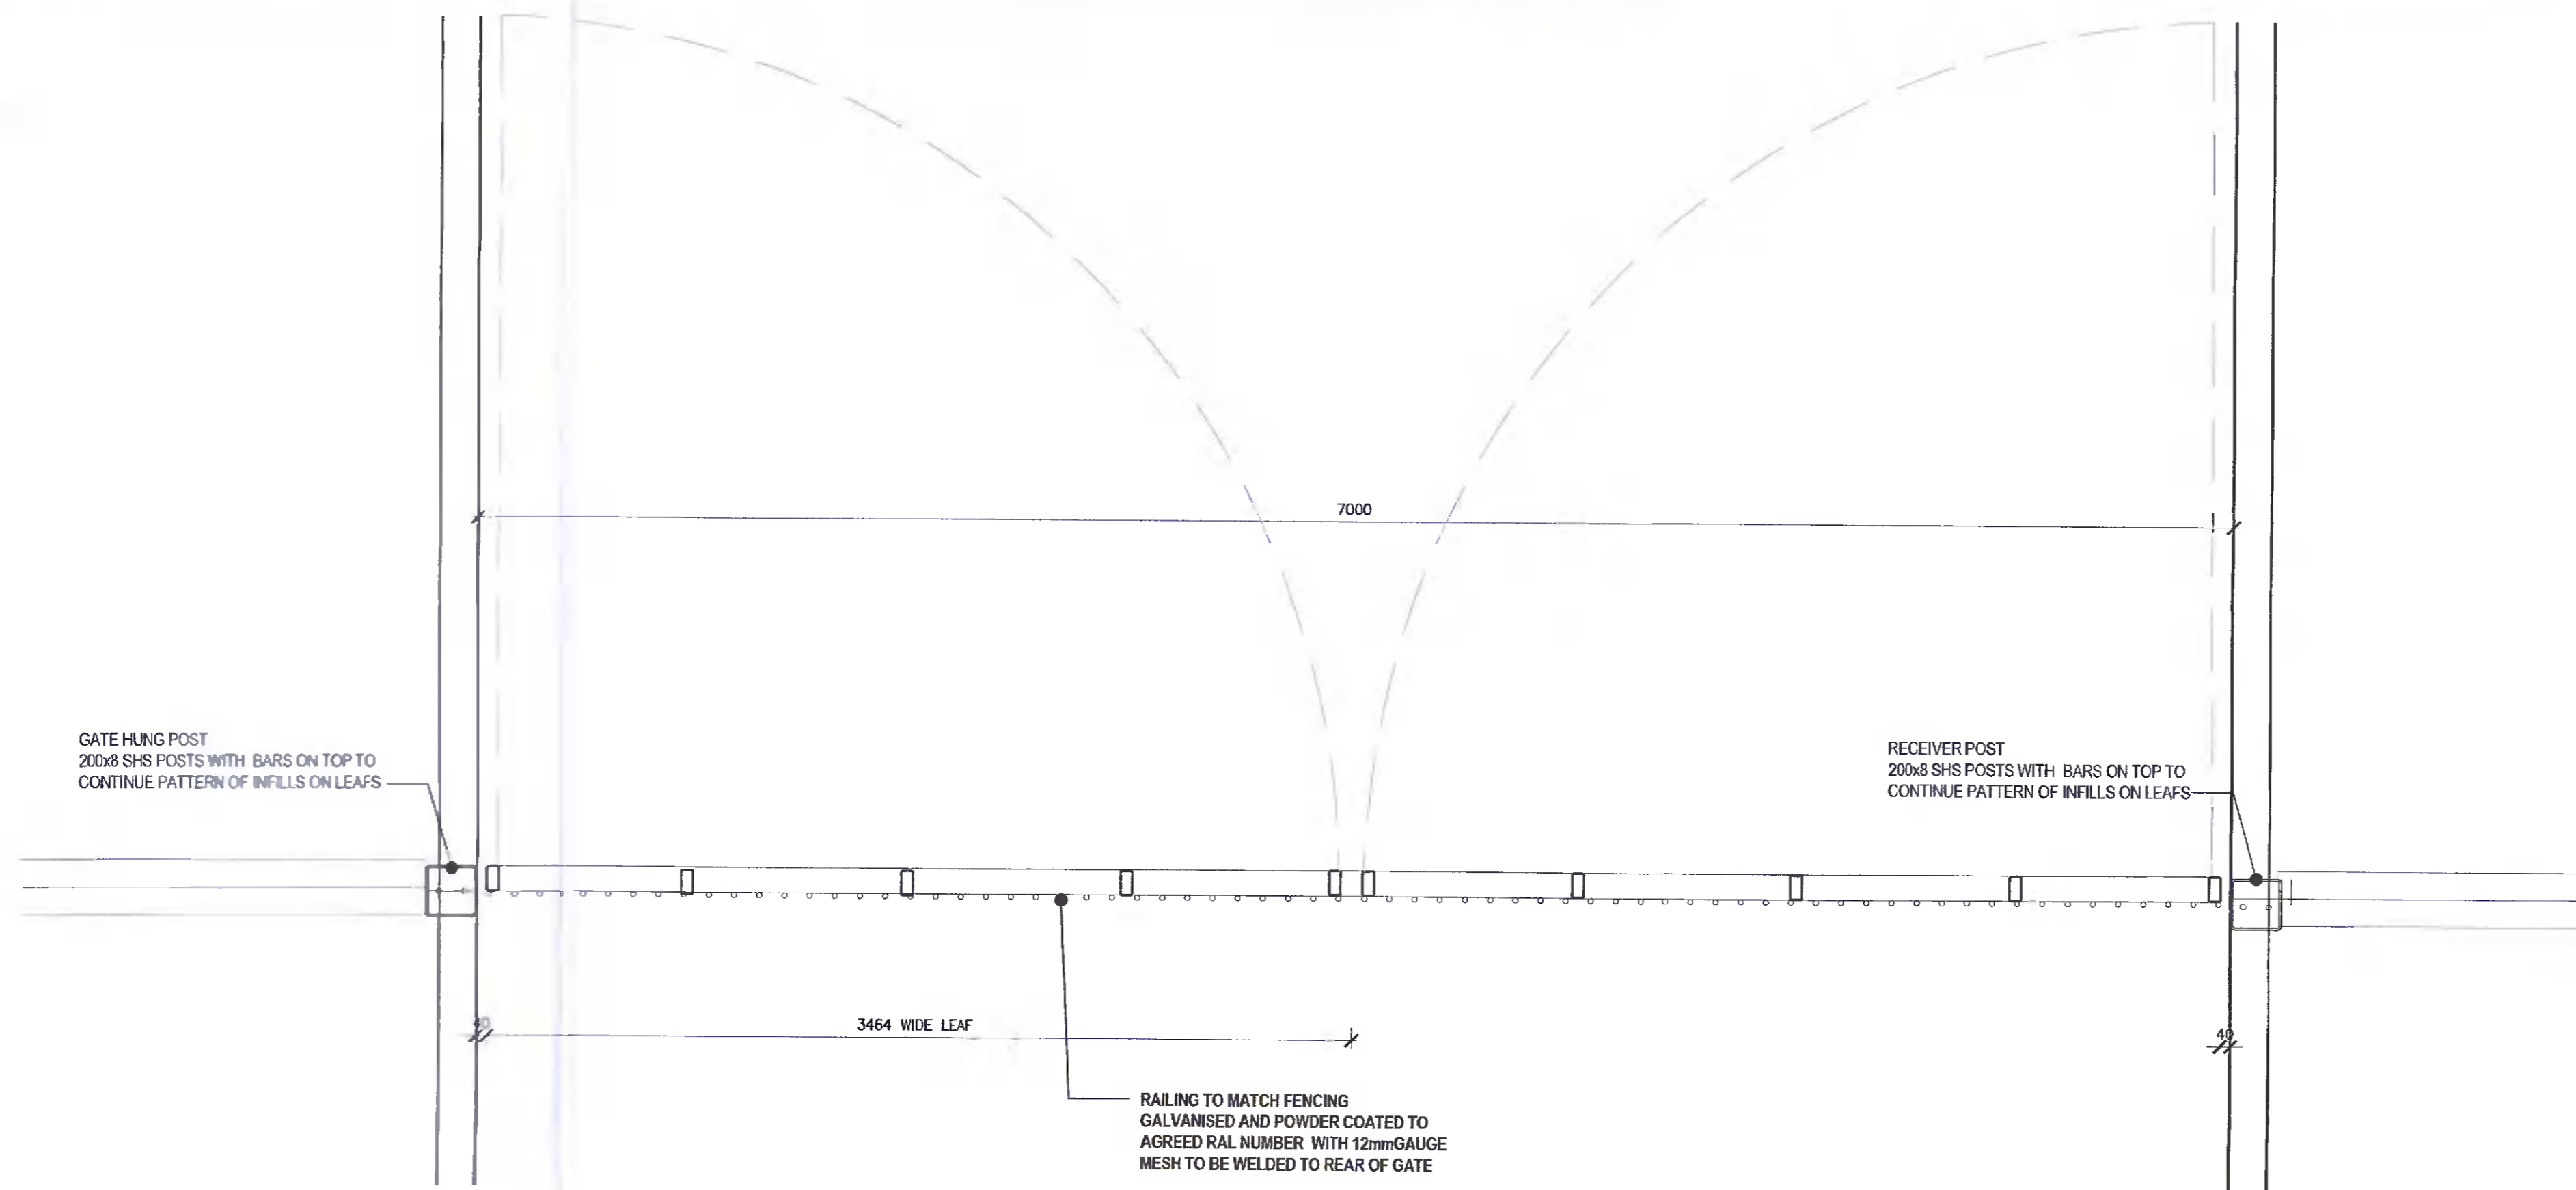

1 YARD ENTRANCE GATE
 PA-506 PLAN Scale: A1 / 1:20

NO.	DATE	REV.	BY	CHECKED	DESCRIPTION

30.03.2022 P1 ND ISSUED FOR PLANNING

DATE REV. BY CHECKED DESCRIPTION

TOT ARCHITECTS
 REGISTERED OFFICE
 89 Upper Mount Street
 Dublin 2, Ireland

PROJECT:
 WAREHOUSING/LOGISTICS, OFFICE &
 CAFÉ/RESTAURANT DEVELOPMENT
 AT CALMOUNT ROAD, BALLYMOUNT, DUBLIN 12
 STAGE:
PLANNING

DRAWING TITLE:
**YARD ENTRANCE GATE
 DETAILS
 UNIT 1-2-3-4 & 6**

DATE: MARCH 2022 DRAWING NO:
 SCALE: AS SHOWN PA-506
 DRAWN: IM
 CHECKED: ND SHEET SIZE REVISION:
 JOB NO: 18-42 A1 | *
 FILE NAME