



Section A-A' Plaza Entrance
Scale 1:100

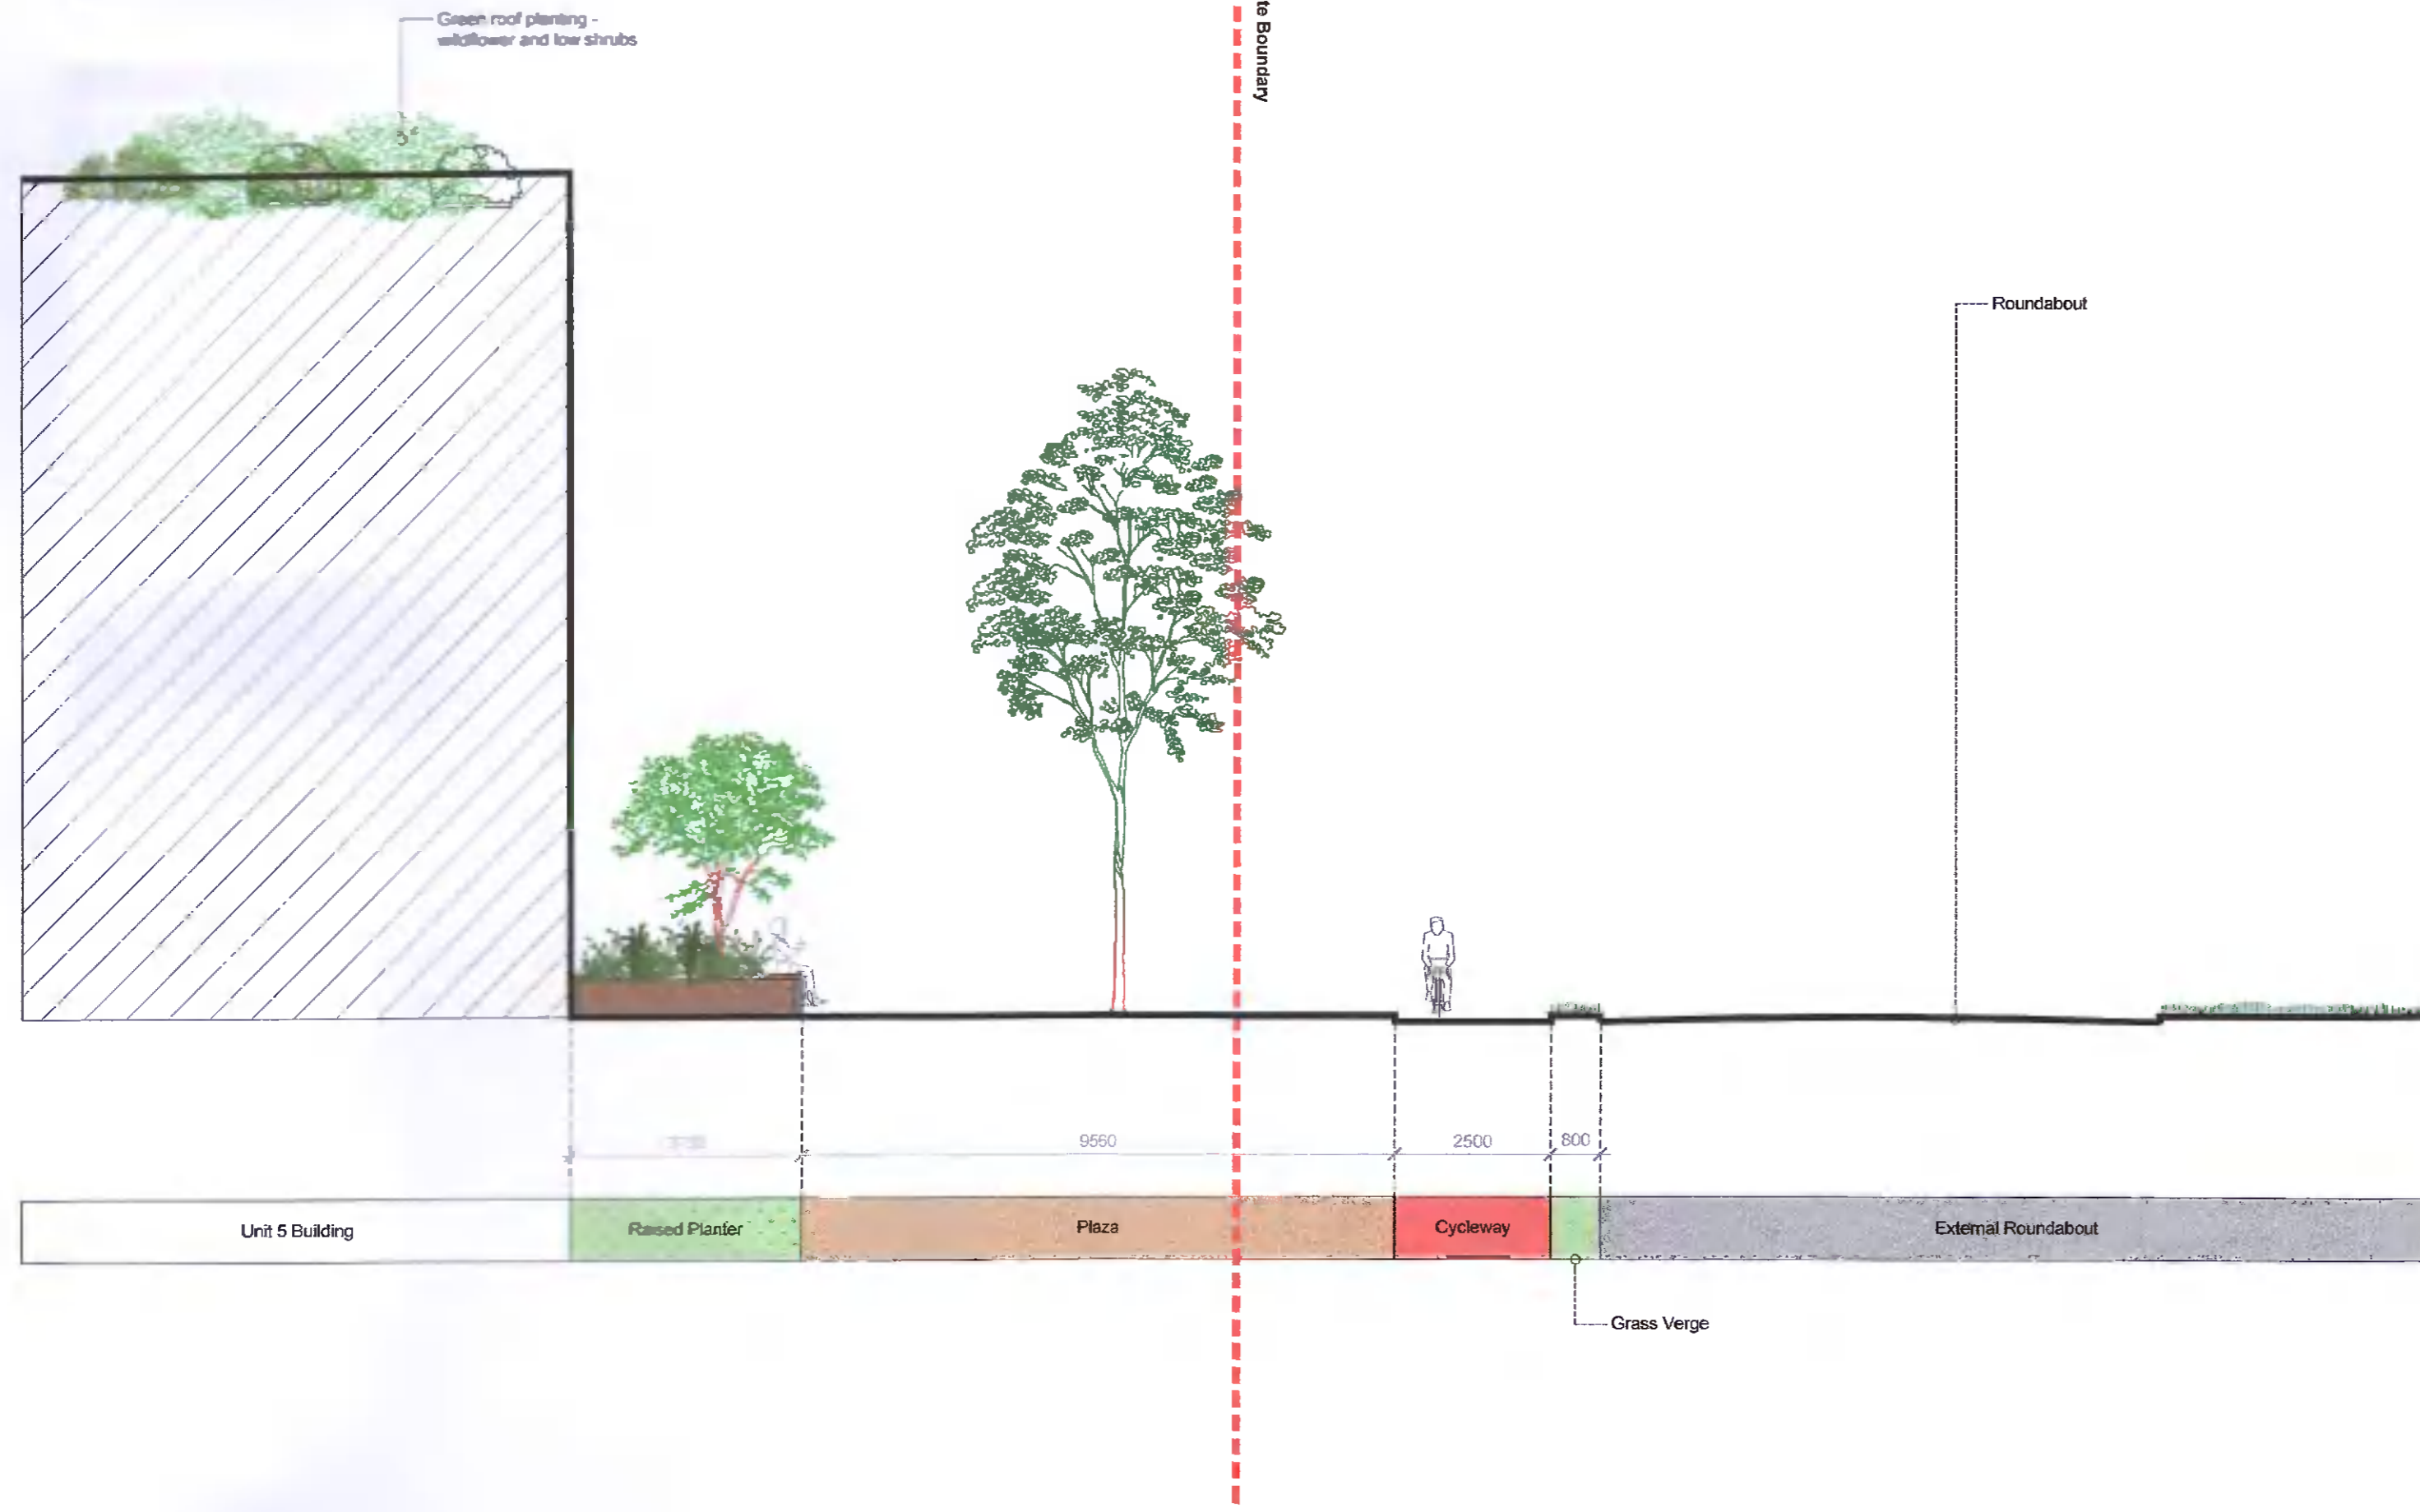

Key Plan 1:2000

Section B-B' East Boundary
Scale 1:100

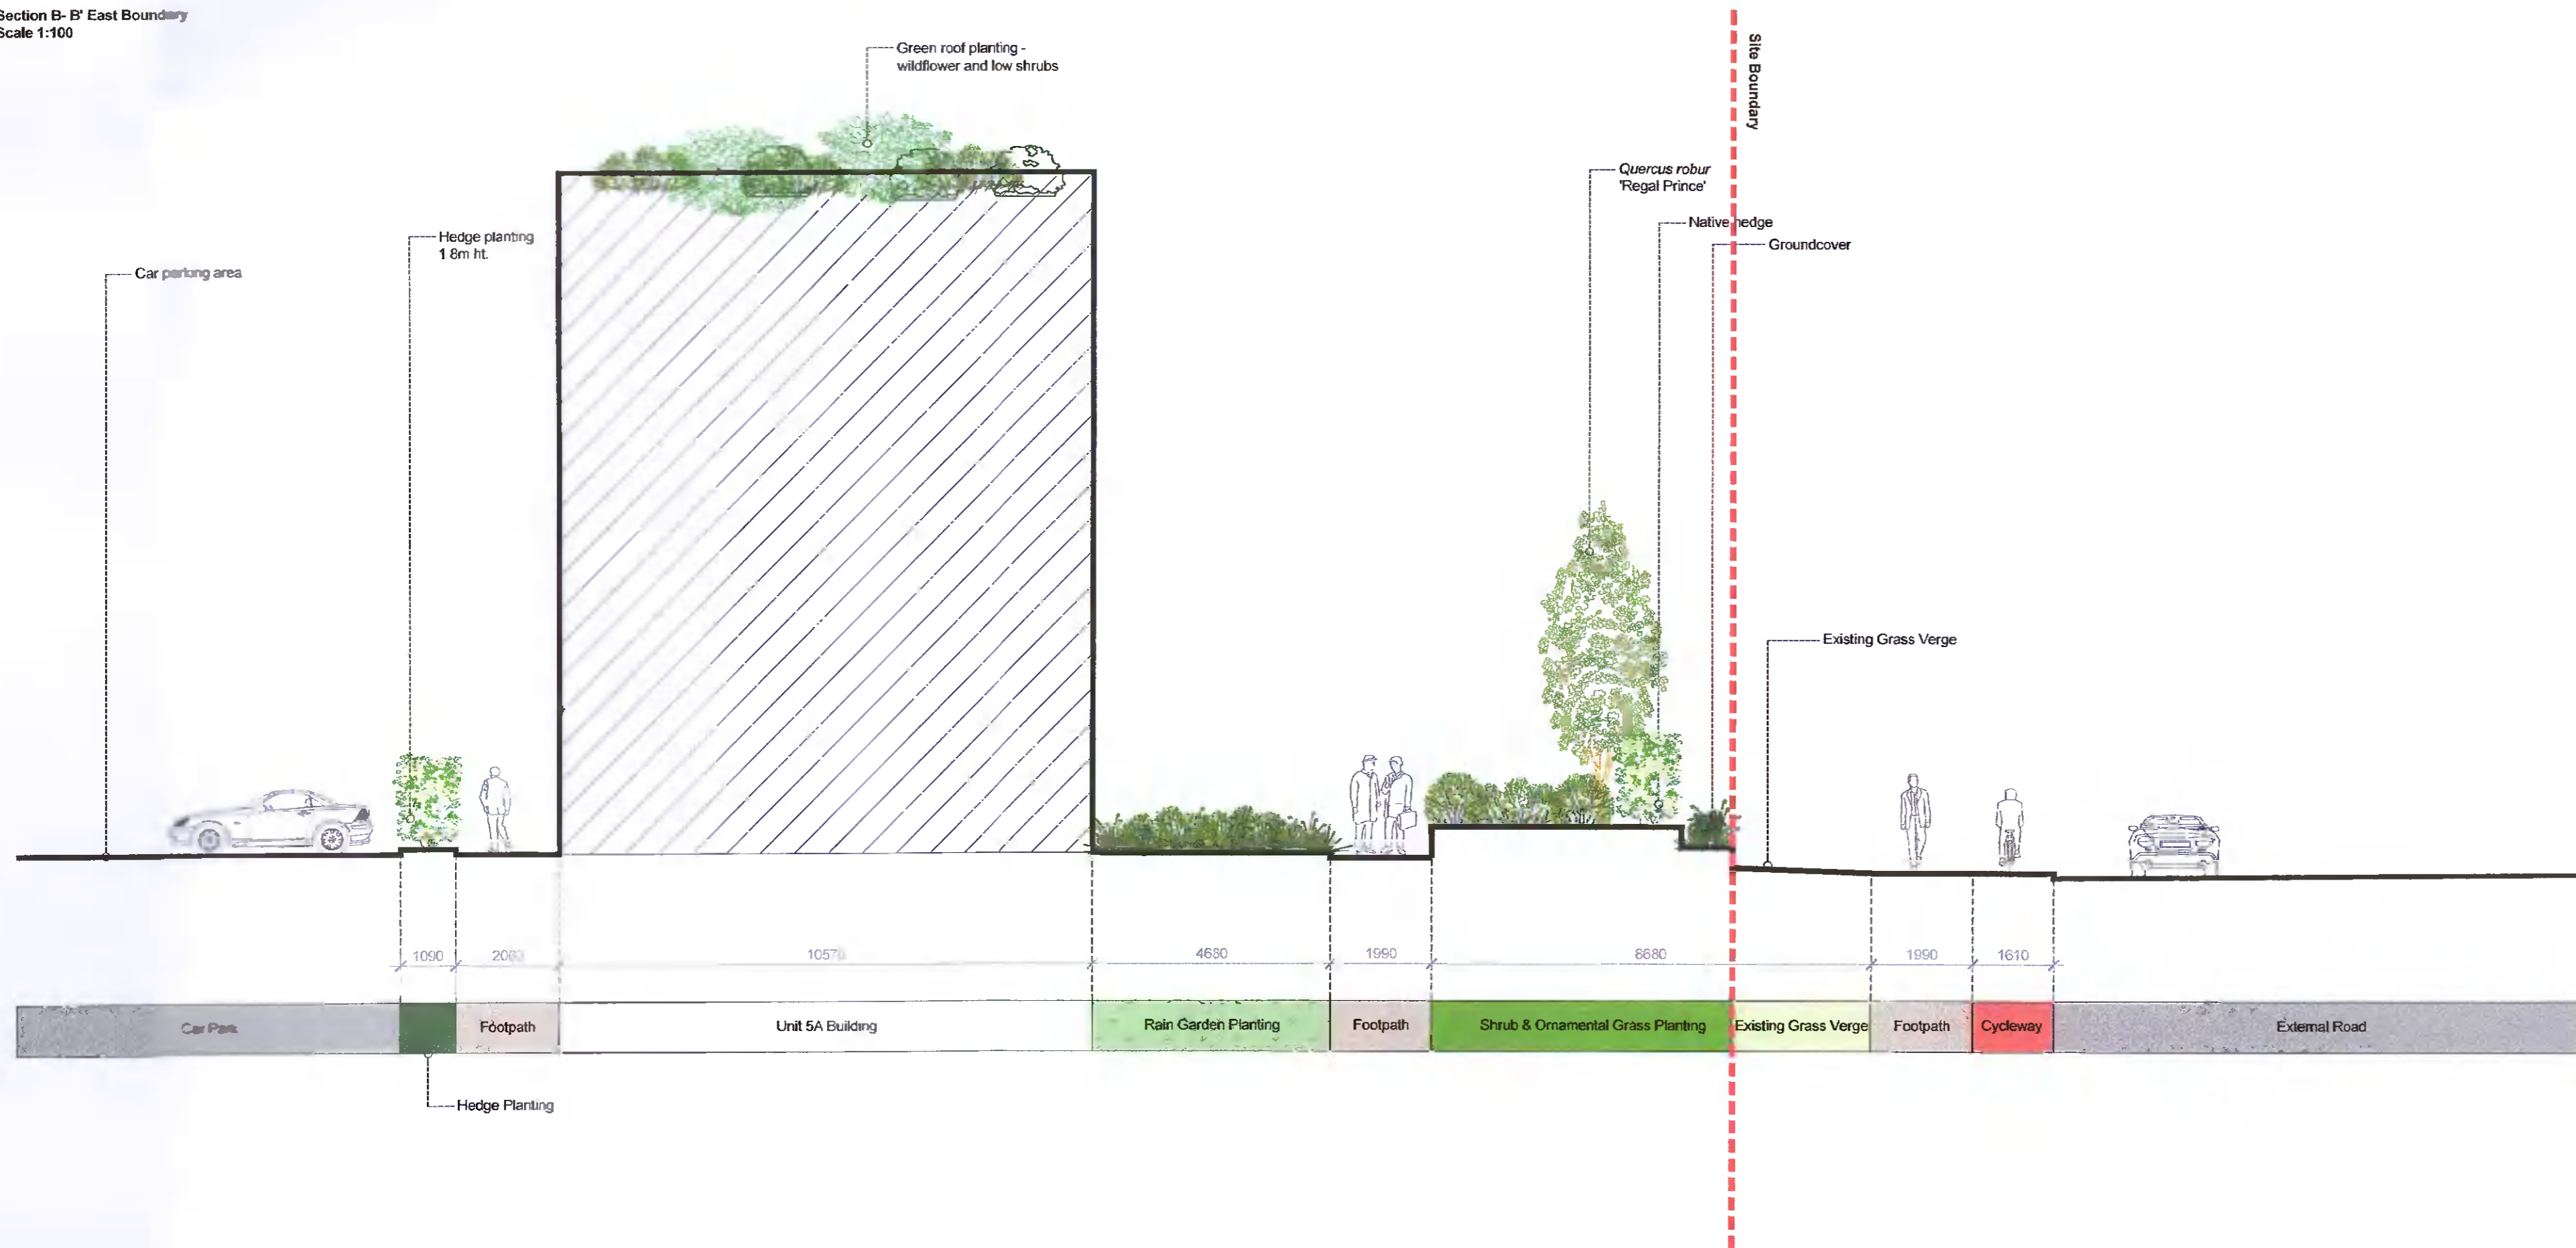

1. This drawing is intended to show landscape architectural proposals only. Please refer to Architects and Engineers Drawings for relevant details of buildings, structures, roads, parking etc.
2. The copyright of this drawing is vested with Murray & Associates. This drawing may not be copied or reproduced without written consent.
3. All materials referred to on this drawing, including plant species, are indicative and subject to change following detailed site investigation. Significant changes, if any, are required will be referred to the respective authority for agreement.
4. This drawing is not suitable for use for construction purposes.
5. Dependencies to be referred to Murray & Associates for clarification.

murray & associates
landscape architecture

16 The Skarport Building, 44-46 Cornhill Road, Dublin 5, D03 RFB3
mug@murray-associates.com
www.murray-associates.com
+353 (0)1 854 0590

0	10/04/22	Planning Issue	JHT	MB
REV	DATE	REVISION	DRAWN	CHECKED

CLIENT
Blackwin Limited

PROJECT TITLE
Warehousing / Logistics and Office Development at Calmount Road

SHEET TITLE
Landscape Sections
Sheet 1 of 4

SHEET NO. 1878_PL_S_01	SHEET SIZE A1
SCALE 1:100	REVISION 0
STAGE PLANNING	DATE 01/04/22