



Section C-C' East Boundary
Scale 1:100

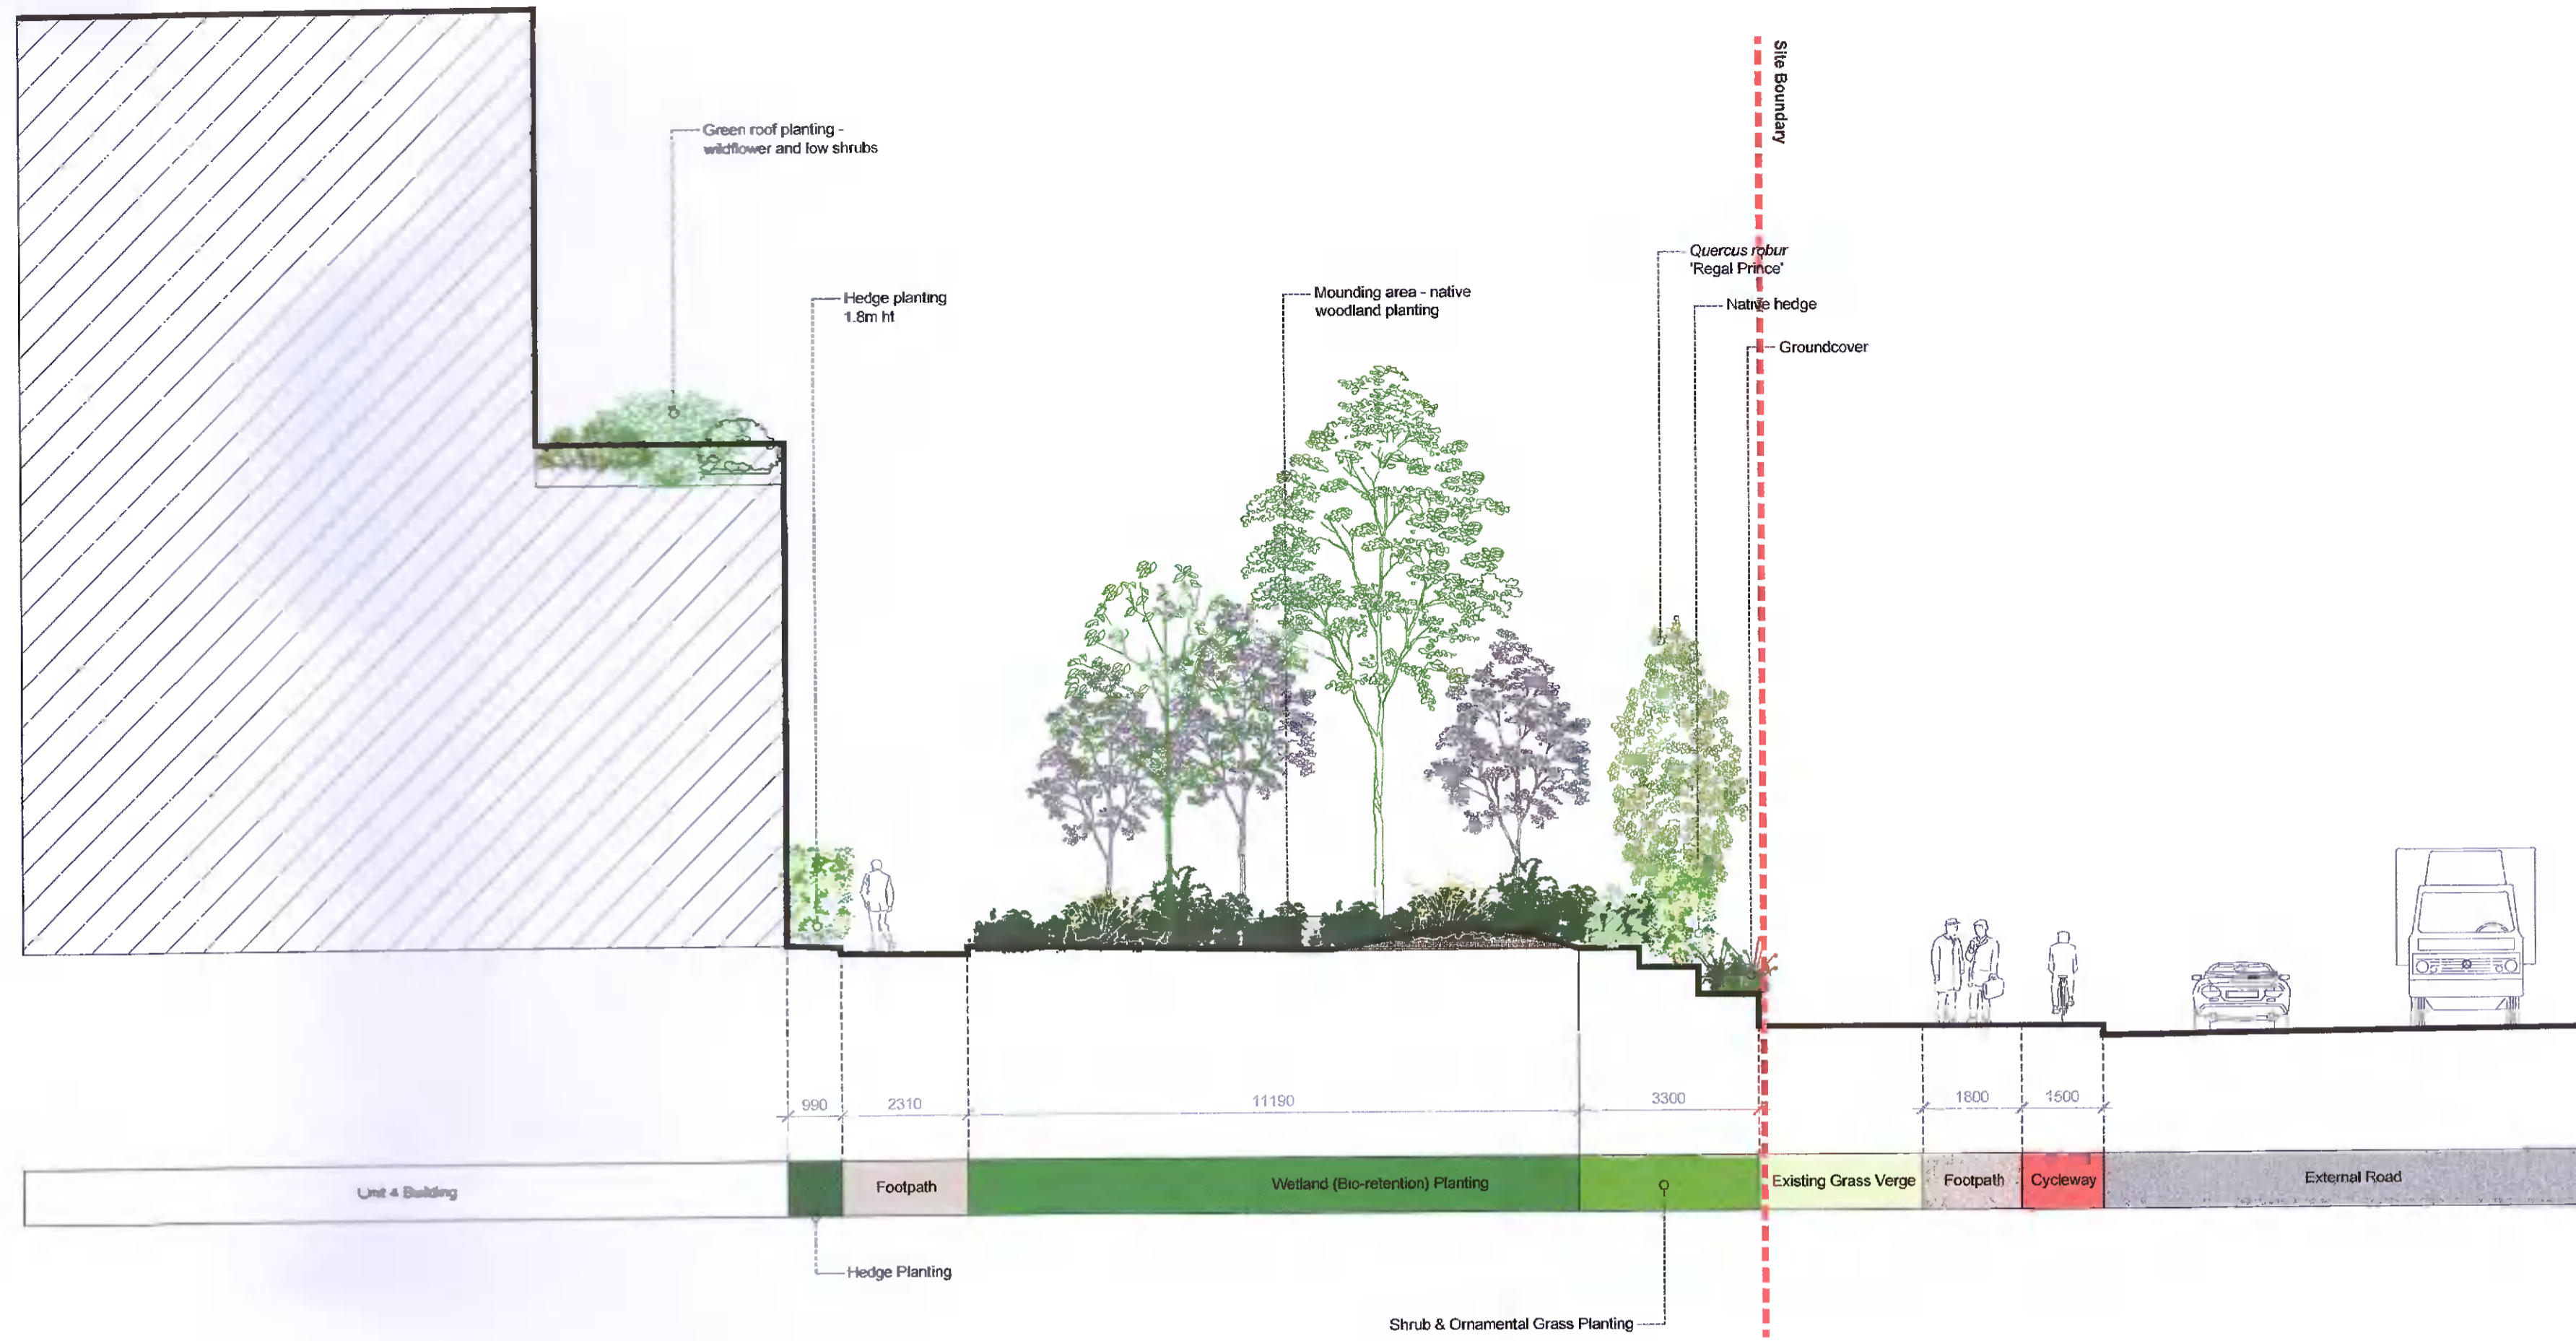

Key Plan 1:2000

Section D-D' East Boundary
Scale 1:100

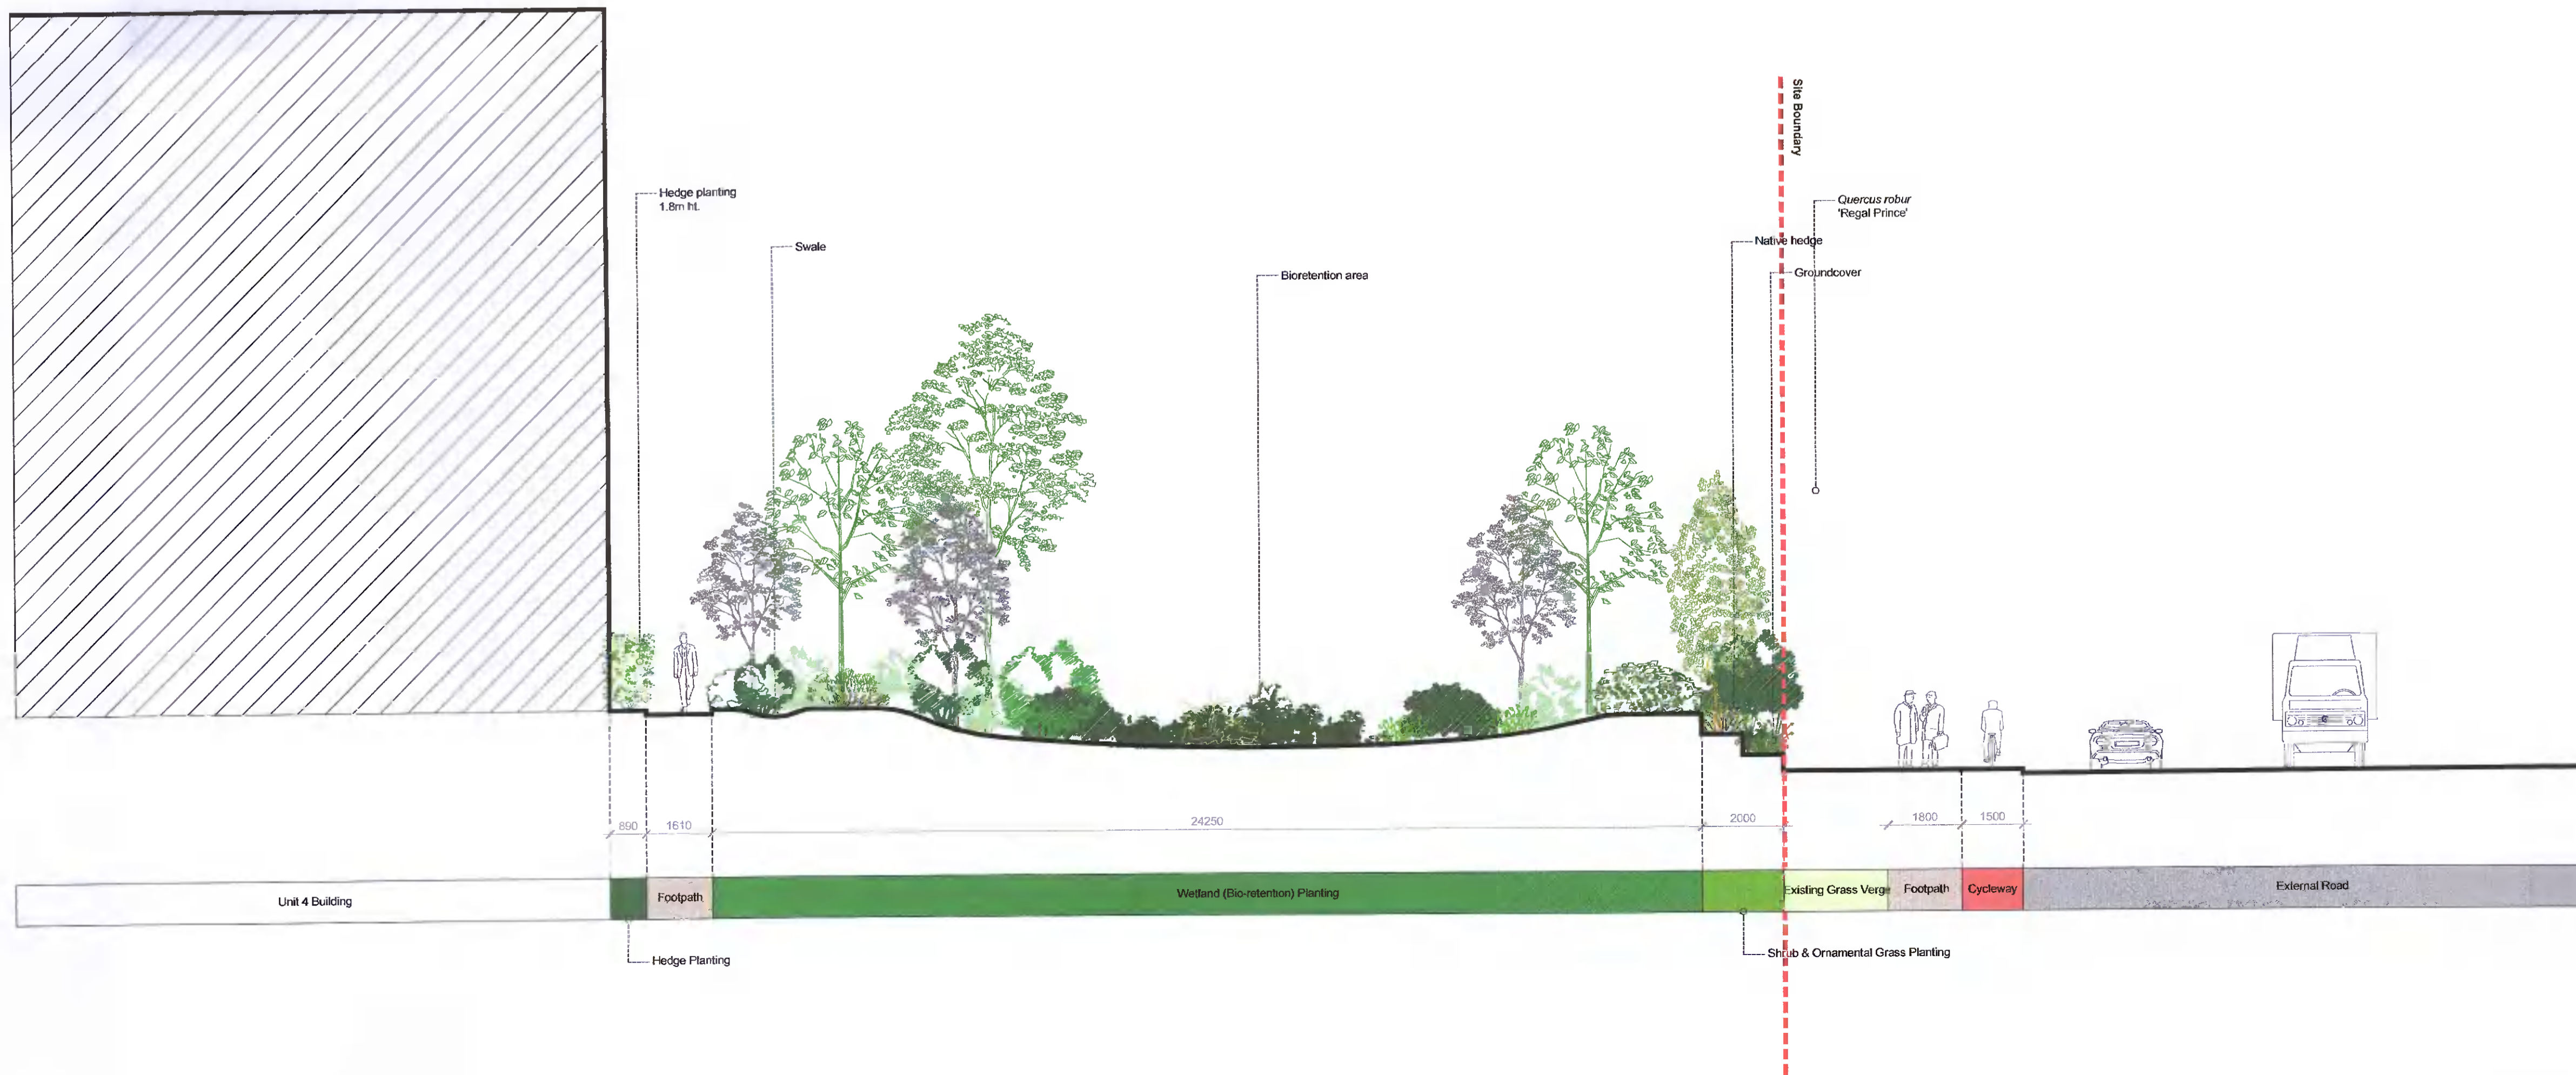

1. This drawing is intended to show landscape and structural proposals only. Please refer to Architects and Engineers drawings for relevant details of buildings, structures, roads, parking, etc.
2. The copyright of this drawing is vested with Murray & Associates. The drawing may not be copied or reproduced without written consent.
3. All materials referred to on this drawing, including plant species, are available and subject to our prior written detailed site investigation. Significant changes, if any are required, will be referred to the relevant authority for agreement.
4. This drawing is not suitable for use for construction purposes.
5. Discrepancies to be referred to Murray & Associates for clarification.

murray & associates
landscape architecture

16 The Scepter Building
44-45 Chancery Road
Queen's, QED 1P83

murray@associates.com
www.murray-associates.com
+353 (0)1 854 0000

01/04/22	Planning Issue	JHT	JMB
REV. DATE	REVISION	DRAWN	CHECKED

CLIENT
Blackwin Limited

PROJECT TITLE
Warehousing / Logistics and Office Development at Calmount Road

SHEET TITLE
Landscape Sections
Sheet 2 of 4

SHEET NO.	SHEET SIZE
1878_PL_S_02	A1
SCALE	REVISION
1:100	0
STAGE	DATE
PLANNING	01/04/22