


Irish Water Web Map

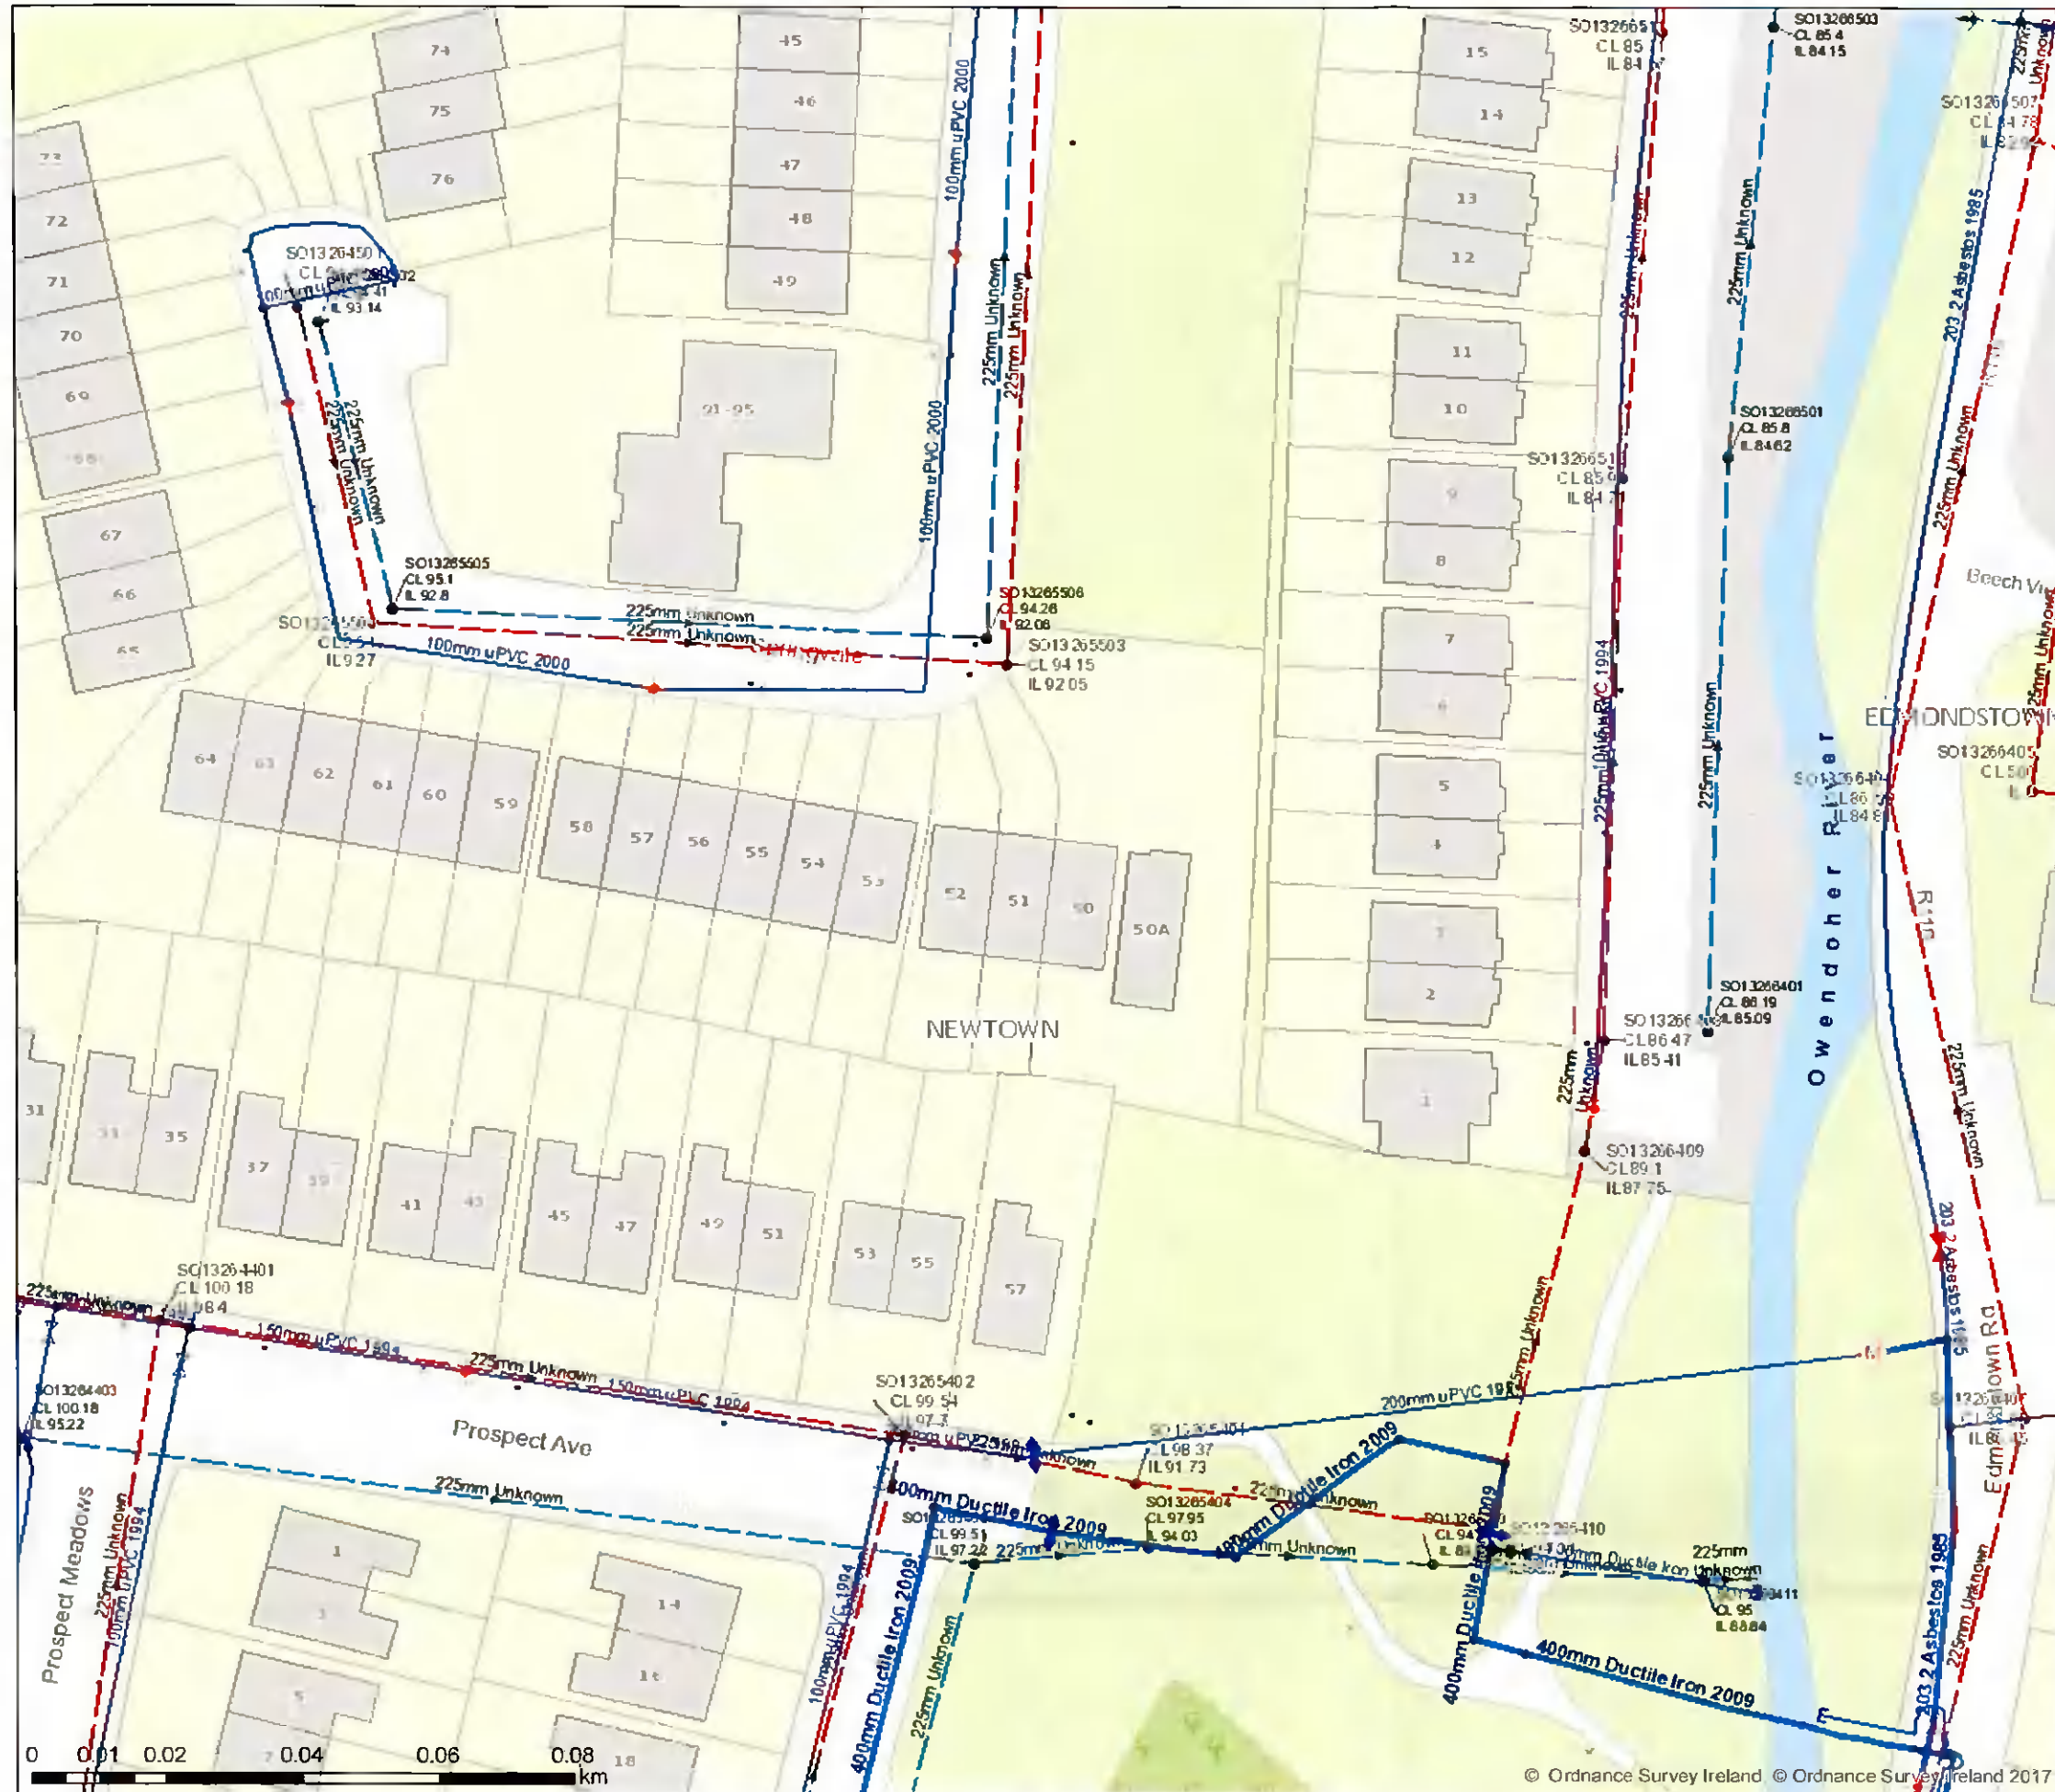

Print Date: 22/03/2022

Printed by: Irish Water



1. No part of this drawing may be reproduced or transmitted in any form or stored in any retrieval system of any nature without the written permission of Irish Water copyright holder except as agreed for use on the project for which the document was originally issued.

2. Whilst every care has been taken in its completion, Irish Water gives this information as to the position of its underground network as a general guide only on the strict understanding that it is based on the best available information provided by each Local Authority in Ireland to Irish Water. Irish Water can assume no responsibility for and give no guarantees, undertakings or warranties concerning the accuracy, completeness or up to date nature of the information provided and does not accept any liability whatsoever arising from any errors or omissions. This information should not be relied upon in the event of excavations or any other works being carried out in the vicinity of the Irish Water underground network. The onus is on the parties carrying out excavations or any other works to ensure the exact location of the Irish Water underground network is identified prior to excavations or any other works being carried out. Service connection pipes are not generally shown but their presence should be anticipated.

© Copyright Irish Water

Reproduced from the Ordnance Survey of Ireland by Permission of the Government, License No. 3-3-34

*Gas Networks Ireland (GNI), their affiliates and assigns, accept no responsibility for any information contained in this document concerning location and technical designation of the gas distribution and transmission network ("the Information"). Any representations and warranties express or implied, are excluded to the fullest extent permitted by law. No liability shall be accepted for any loss or damage including, without limitation, direct, indirect, special, incidental punitive or consequential loss including loss of profits, arising out of or in connection with the use of the information (including maps or mapping data).

NOTE: DIAL BEFORE YOU DIG Phone: 1850 427 747 or e-mail: dig@gasnetworks.ie - The actual position of the gas/electricity distribution and transmission network must be verified on site before any mechanical excavating takes place. If any mechanical excavation is proposed, hard copy maps must be requested from GNI re gas. All work in the vicinity of gas distribution and transmission network must be completed in accordance with the current edition of the Health & Safety Authority publication, Code of Practice For Avoiding Danger From Underground Services, which is available from the Health and Safety Authority (1800 28 63 66) or can be downloaded free of charge at www.hsa.ie

Water Distribution Network	Sewer/Foul/Combined Networks	Storm Water Networks
Water Treatment Plant	Waste Water Treatment Plant	Surface Water Mains
Water Pump Station	Waste Water Pump Station	Surface Gravity Mains
Storage Cell/Tower	Sewer Mains Irish Water	Surface Gravity Mains Private
Dosing Point	Gravily - Combined	Surface Water Pressurised Mains
Meter Station	Gravily - Foul	Surface Water Pressurised Mains Private
Abstraction Point	Gravily - Unknown	Inlet Type
Intensify Kiosk	Pumping - Combined	Gully
Reservoir	Pumping - Foul	Standard
Potable	Pumping - Unknown	Other Unknown
Raw Water	Syphon - Combined	Storm Manholes
Water Distribution Mains	Syphon - Foul	Standard
Irish Water	Overflow	Backdrop
Private	Sewer Mains Private	Cascade
Trunk Water Mains	Gravily - Combined	Catchpit
Irish Water	Gravily - Foul	Bifurcation
Private	Gravily - Unknown	Hatchbox
Water Lateral Lines	Pumping - Combined	Lampshade
Irish Water	Pumping - Foul	Hydrobrake
Non-IW	Pumping - Unknown	Other Unknown
Water Casings	Syphon - Combined	Storm Culverts
Water Abandoned Lines	Syphon - Foul	Storm Clean Outs
Boundary Meter	Overflow	Stormwater Chambers
Bulk/Check Meter	Sewer Casings	Discharge Type
Group Scheme	Sewer Manholes	Outfall
Source Meter	Standard	Overflow
Waste Meter	Backdrop	Soakaway
Non-Return	Cascade	Other Unknown
PSV	Catchpit	Gas Networks Ireland
Sluice Line Valve Open/Closed	Bifurcation	Transmission High Pressure Gasline
Butterfly Line Valve Open/Closed	Hatchbox	Distribution Medium Pressure Gasline
Sluice Boundary Valve Open/Closed	Lampshade	Distribution Low Pressure Gasline
Butterfly Boundary Valve Open/Closed	Hydrobrake	ESB Networks
Scour Valves	Other Unknown	ESB HV Lines
Single Air Control Valve	Discharge Type	HV Underground
Double Air Control Valve	Outfall	HV Overhead
Water Stop Valves	Overflow	HV Abandoned
Water Service Connections	Soakaway	ESB MV/LV Lines
Water Distribution Chambers	Standard Outlet	MV Overhead Three Phase
Water Network Junctions	Other Unknown	MV Overhead Single Phase
Pressure Monitoring Point	ESB MV/LV Lines	LV Overhead Three Phase
Fire Hydrant/Washout	Abandoned	LV Overhead Single Phase
Water Fittings	Non Service Connections	MV/LV Underground
Cap	Proposed	Abandoned
Reducer	Under Construction	Non Service Assets
Other Fittings	Out of Service	Water Point Feature
	Decommissioned	Water Pipe
	Water Non Service Assets	Water Structure
	Waste Point Feature	Waste Structure
	Sewer	
	Waste Structure	