

**Use of this drawing is limited to the project for which it was prepared.
 **Use of this drawing is limited to the project for which it was prepared.
 **Use of this drawing is limited to the project for which it was prepared.

LEGEND:

SITE OUTLINED RED
 (0.67 Hectare/1.40 Acres)

EXISTING FOOTPRINT OF COTTAGES	189 m ²
EXISTING FOOTPRINT OF COMMERCIAL (PUBLIC HOUSE-STRUCTURES)	760 m ²

EXISTING FOOTPRINT TO BE DEMOLISHED:


RESIDENTIAL	48 m ²
COMMERCIAL	291 m ²
TOTAL	339 m²

EXISTING FOOTPRINT TO BE RETAINED:

RESIDENTIAL	141 m ²
COMMERCIAL	469 m ²
Total	610 m²

EXITING SITE ACCESS

EXISTING WALLS TO BE RETAINED	█
WALLS TO BE DEMOLISHED	█
PROPOSED WALLS	█
EXISTING RUBBLE WALL TO BE REMOVED	█

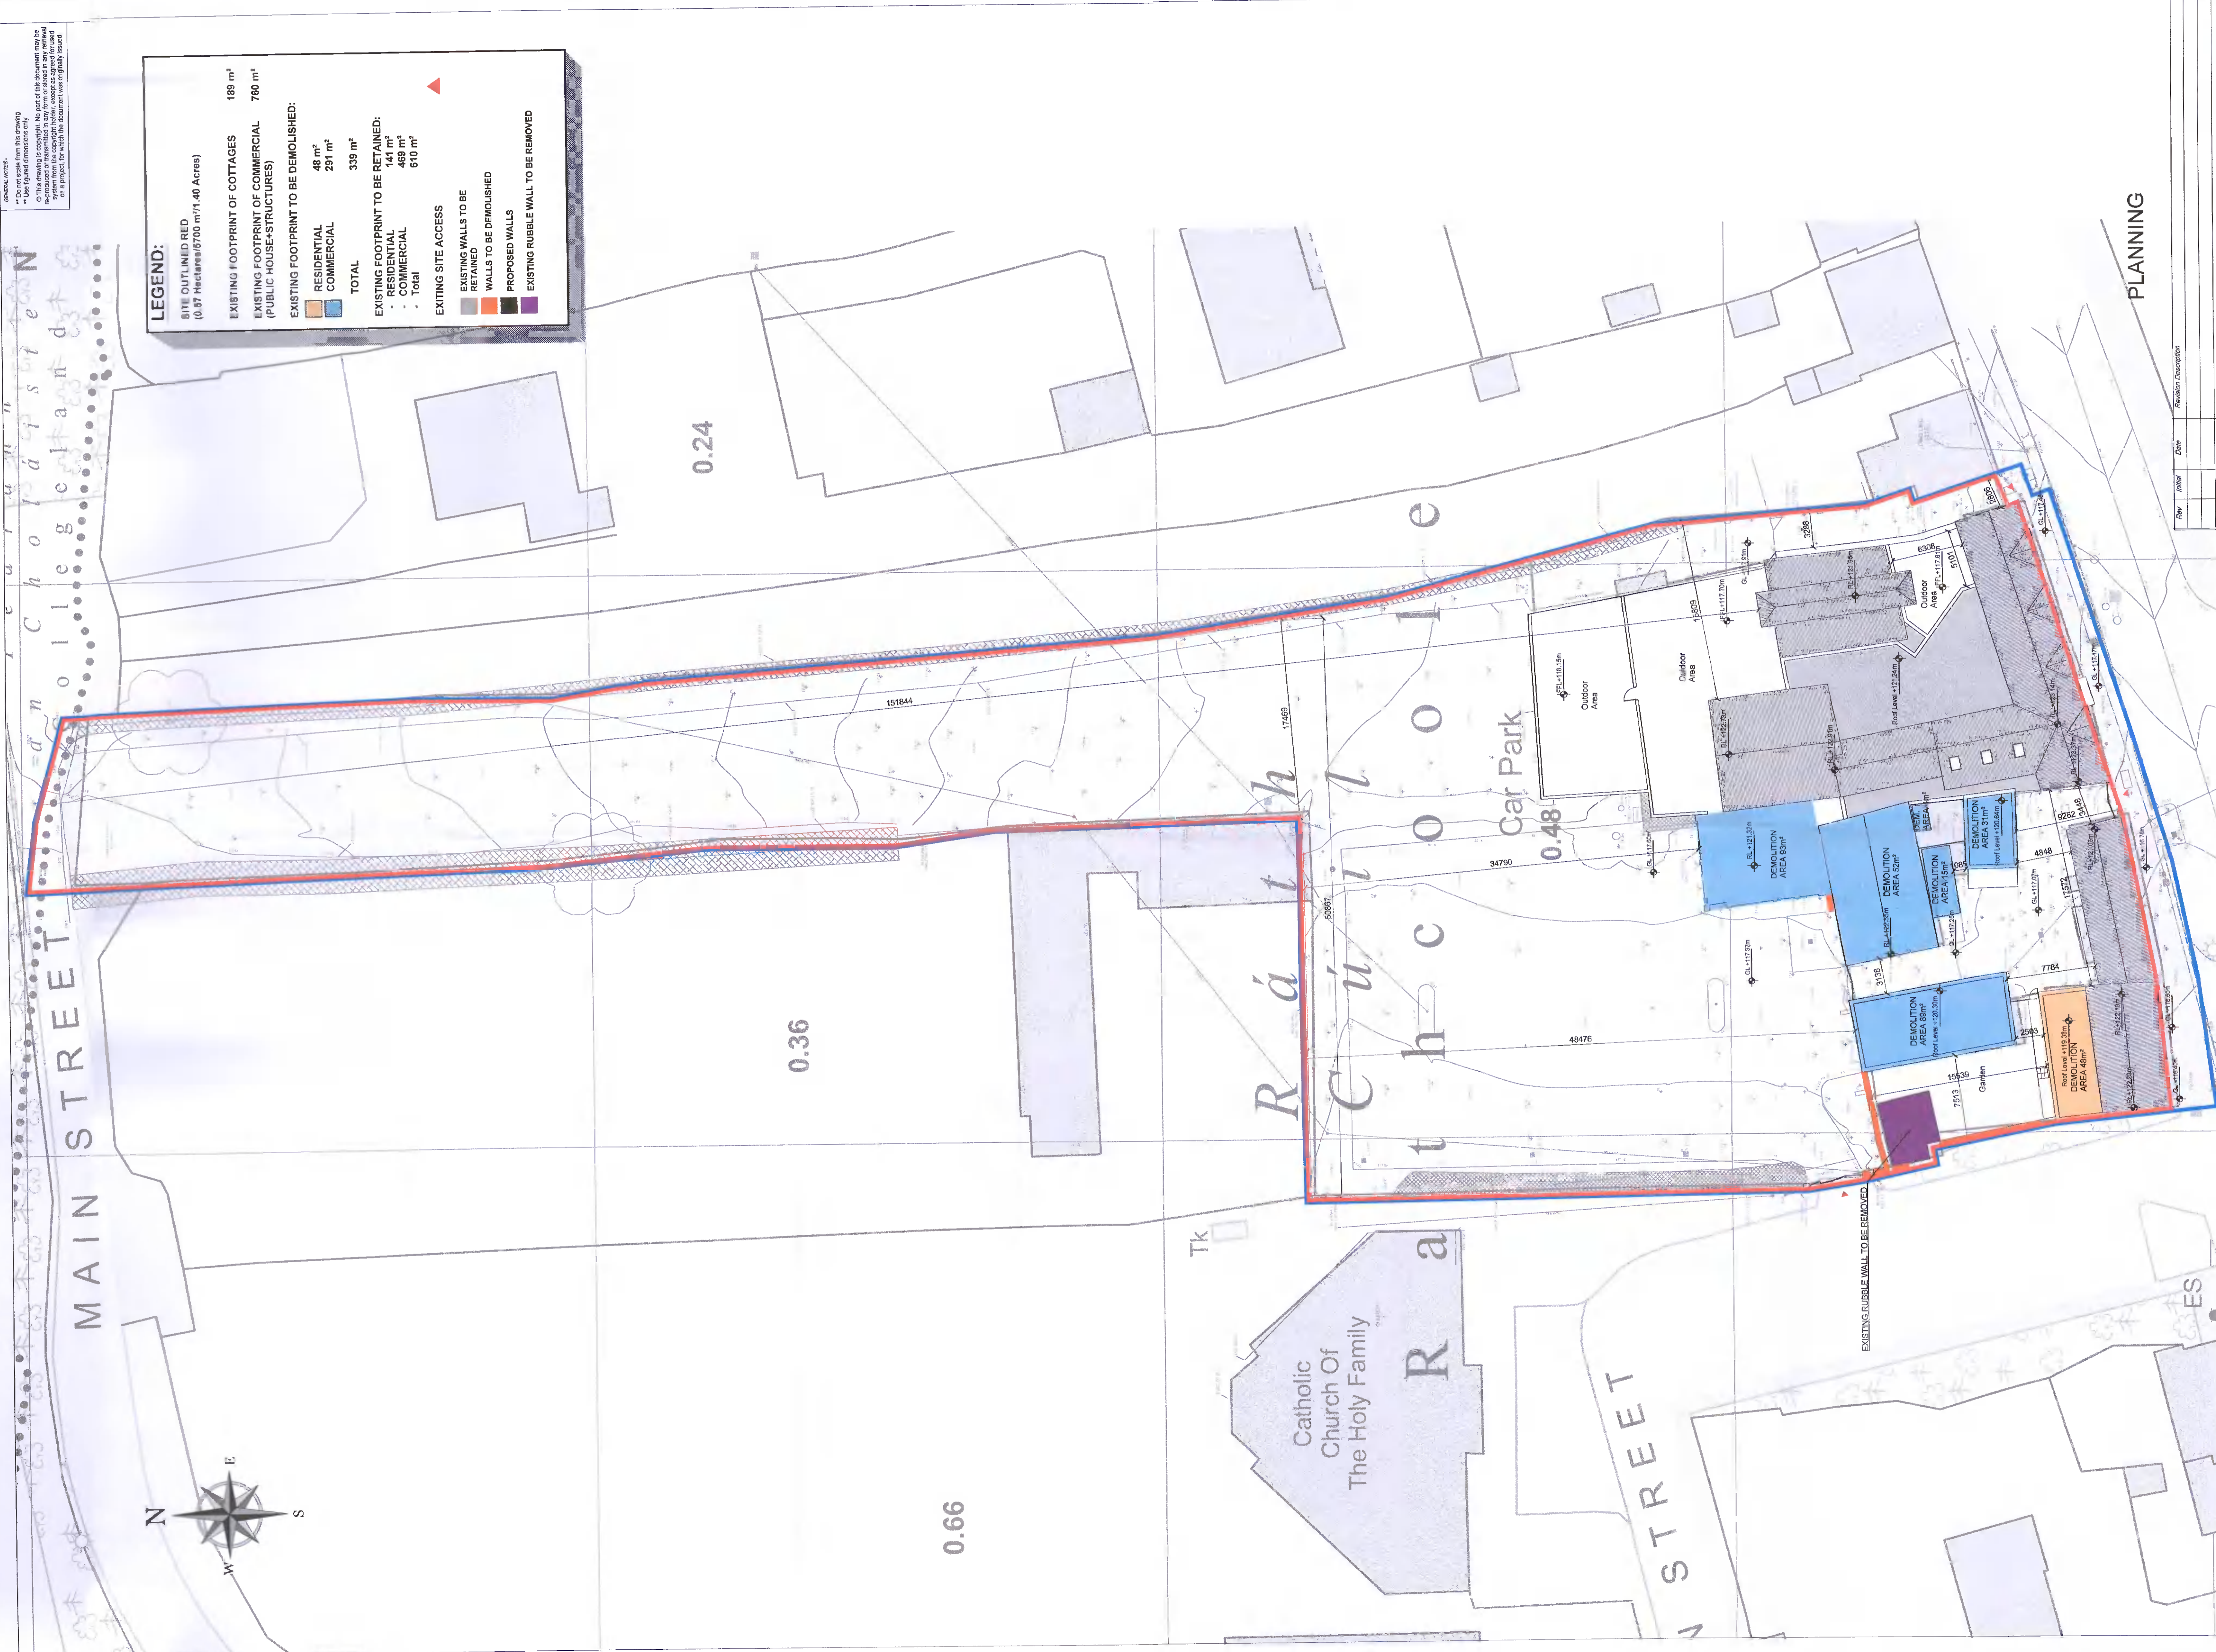

PLANNING

DEMOLITION PLAN OF EXISTING STRUCTURES ON SITE
 SCALE 1:250

CYAL50180415
 © Ordnance Survey Ireland/Government of Ireland

MAP SHEETS
 3388-18
 3388-19

DCWNEY
 LORAT TRADING LTD
 23, Maline Square,
 Rathcolumbkille,
 Co. Wick.

CLIENT: LORAT TRADING LTD
 PROJECT: PROPOSED DEVELOPMENT OF MAIN STREET, RATHCOLUMBKILLE, CO. DUBLIN
 DWG. TITLE: DEMOLITION PLAN OF EXISTING STRUCTURES ON SITE

SCALE: A1: 1:250
 DATE: 17.12.21
 DRAWN BY: PL-005
 CHECKED BY: PL-005
 REVISED BY: PL-005
 REVISED DATE: 17.12.21
 REVISED BY: PL-005

RIAI
 REGISTERED ARCHITECT