



TURNING MOVEMENTS REFUSE VEHICLE

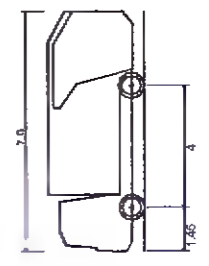


DB32 Refuse Vehicle
 Overall Length 7.400M
 Overall Width 2.400M
 Max. Body Height Clearance 0.100M
 Max. Track Width 2.400M
 Curb to Curb Turning Radius 9.077M


TURNING MOVEMENTS FIRE APPLIANCE

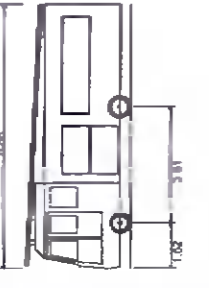

DB32 Fire Appliance
 Overall Length 6.880M
 Overall Width 2.180M
 Max. Body Height Clearance 0.337M
 Max. Track Width 2.180M
 Curb to Curb Turning Radius 7.910M

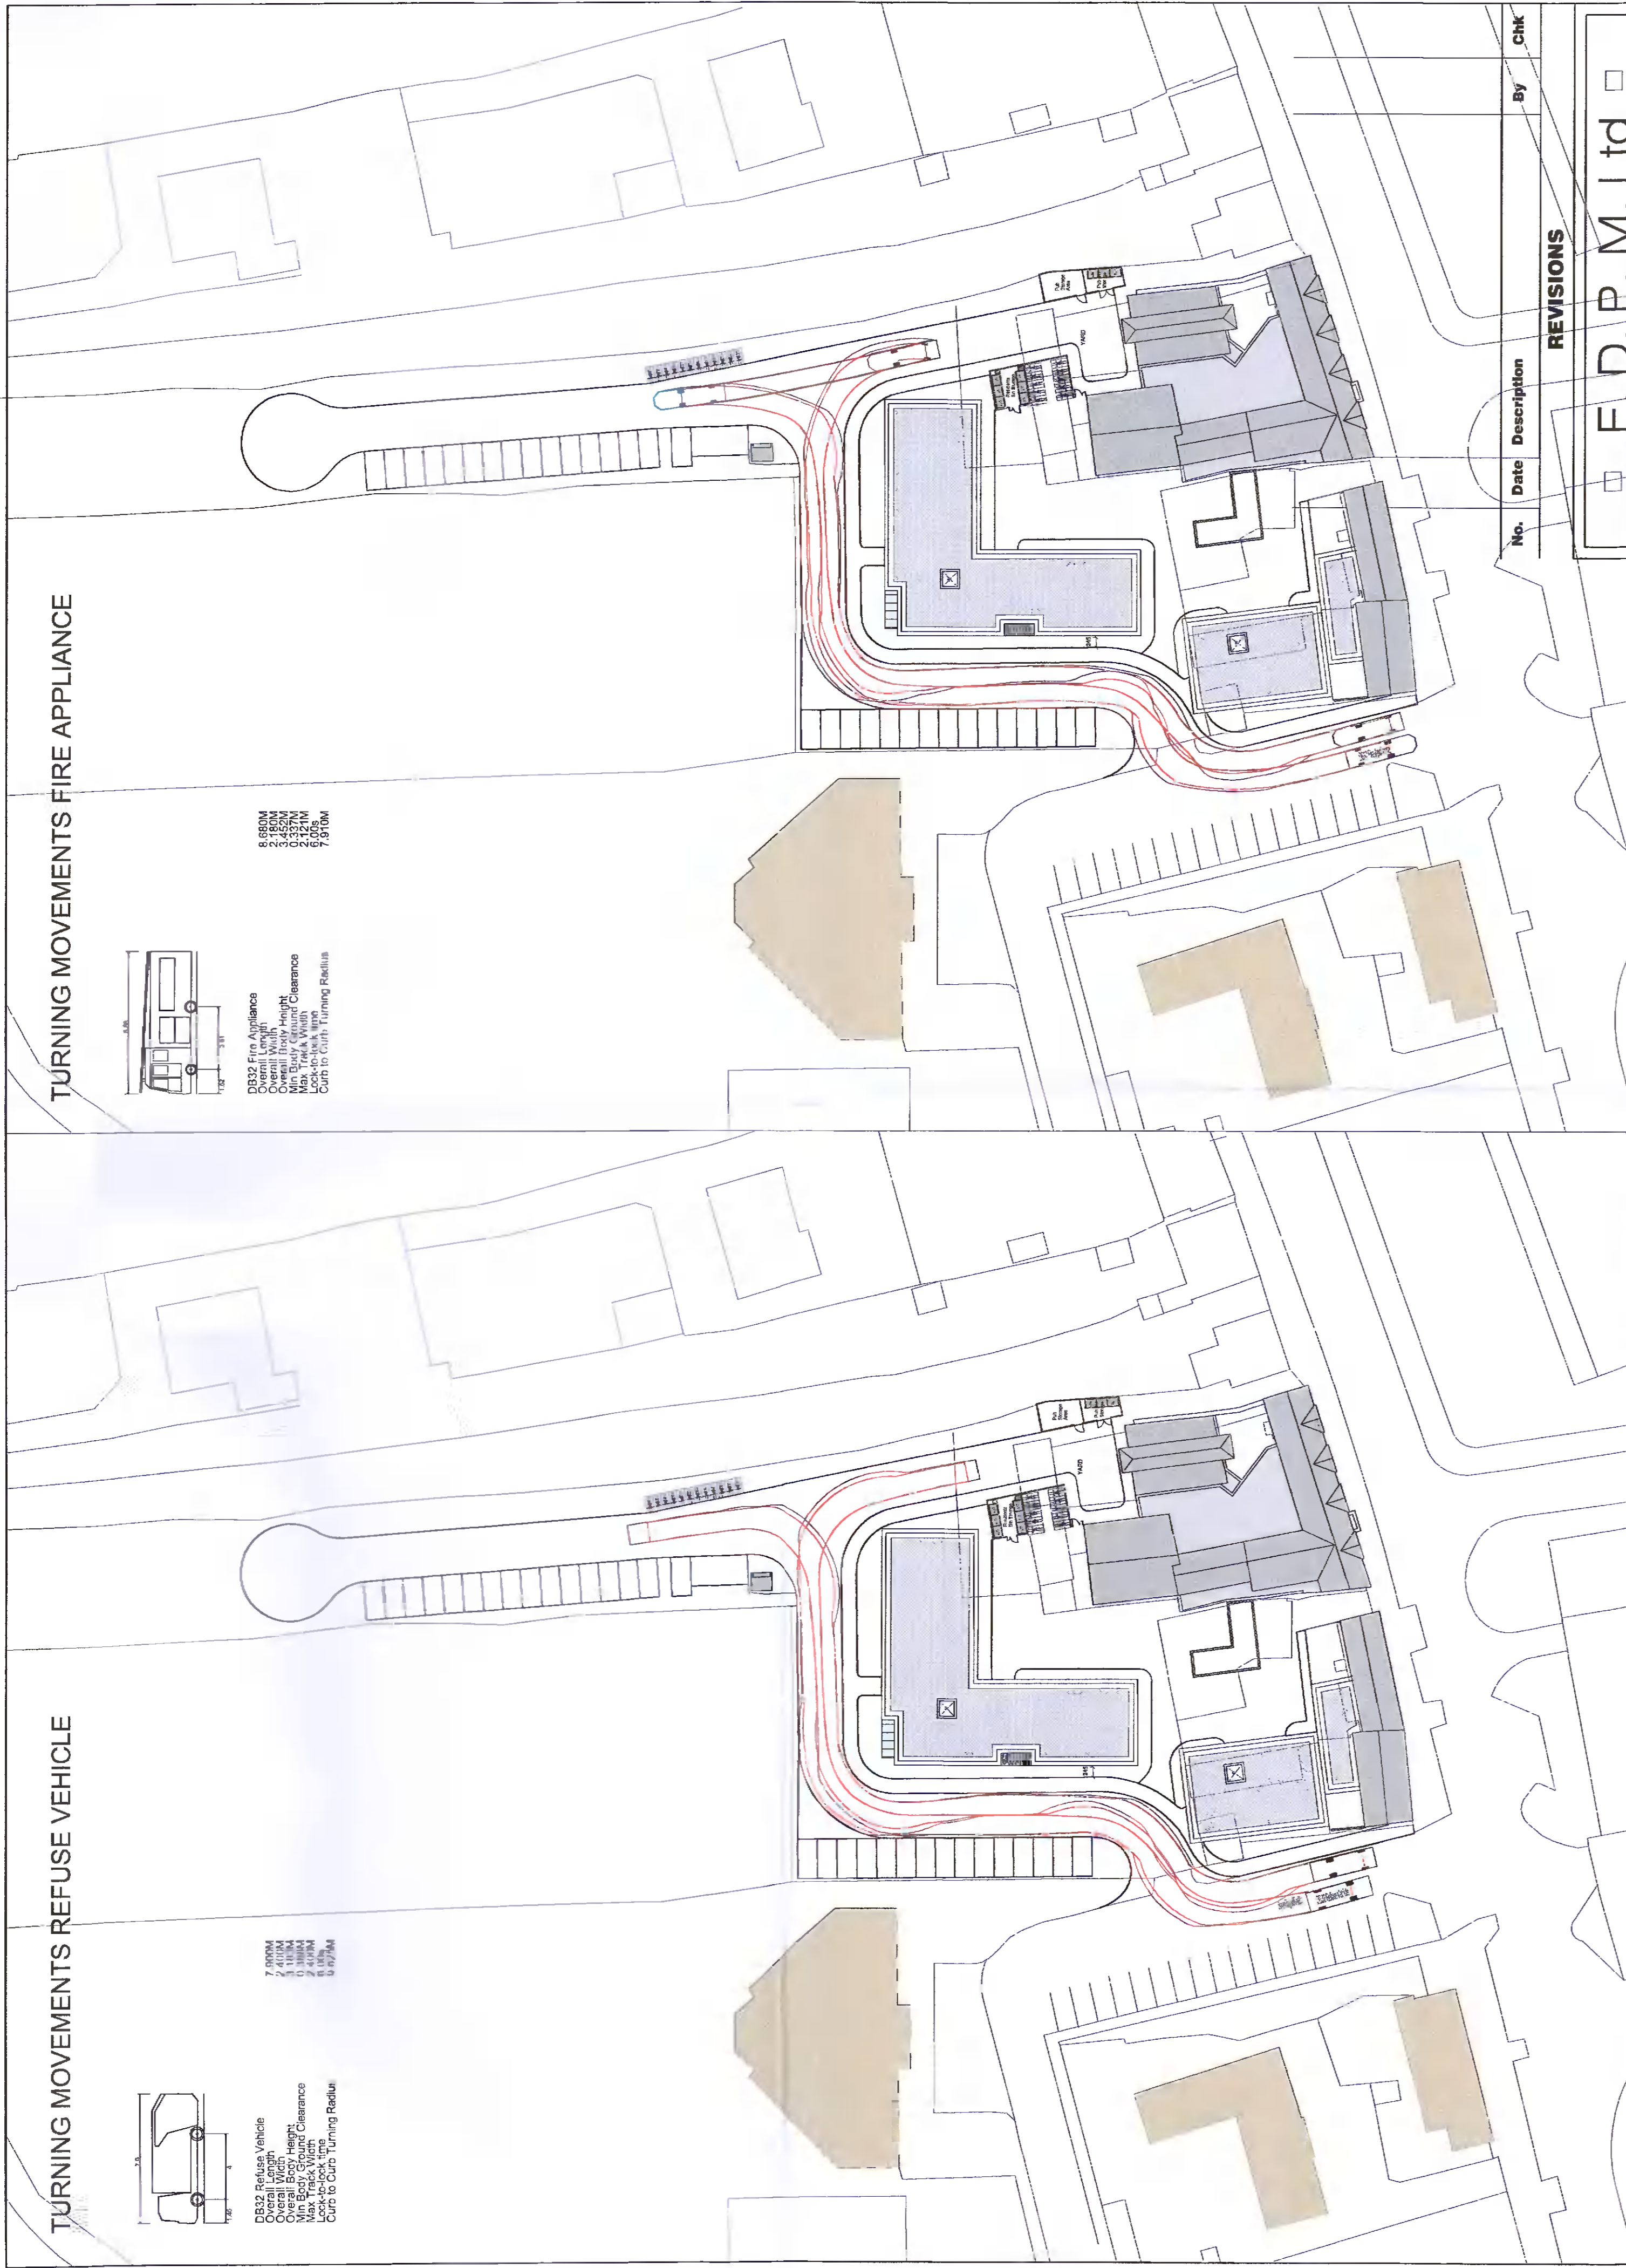


TURNING MOVEMENTS PRIVATE CAR

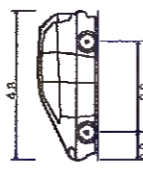


Standard Design Vehicle (SDV)
 Overall Length 4.800M
 Overall Width 1.950M
 Overall Body Height 2.000M
 Track Width 2.000M
 Wall to Wall Turning Radius 6.000M

PARKING MOVEMENTS PRIVATE CAR
 ROAD SIGNS, ROAD MARKINGS
 AND VISIBILITY SPLAY

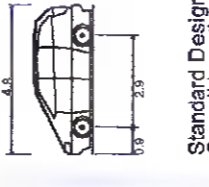

Standard Design Vehicle (SDV)
 Overall Length 4.800M
 Overall Width 1.950M
 Overall Body Height 2.000M
 Track Width 2.000M
 Wall to Wall Turning Radius 6.000M

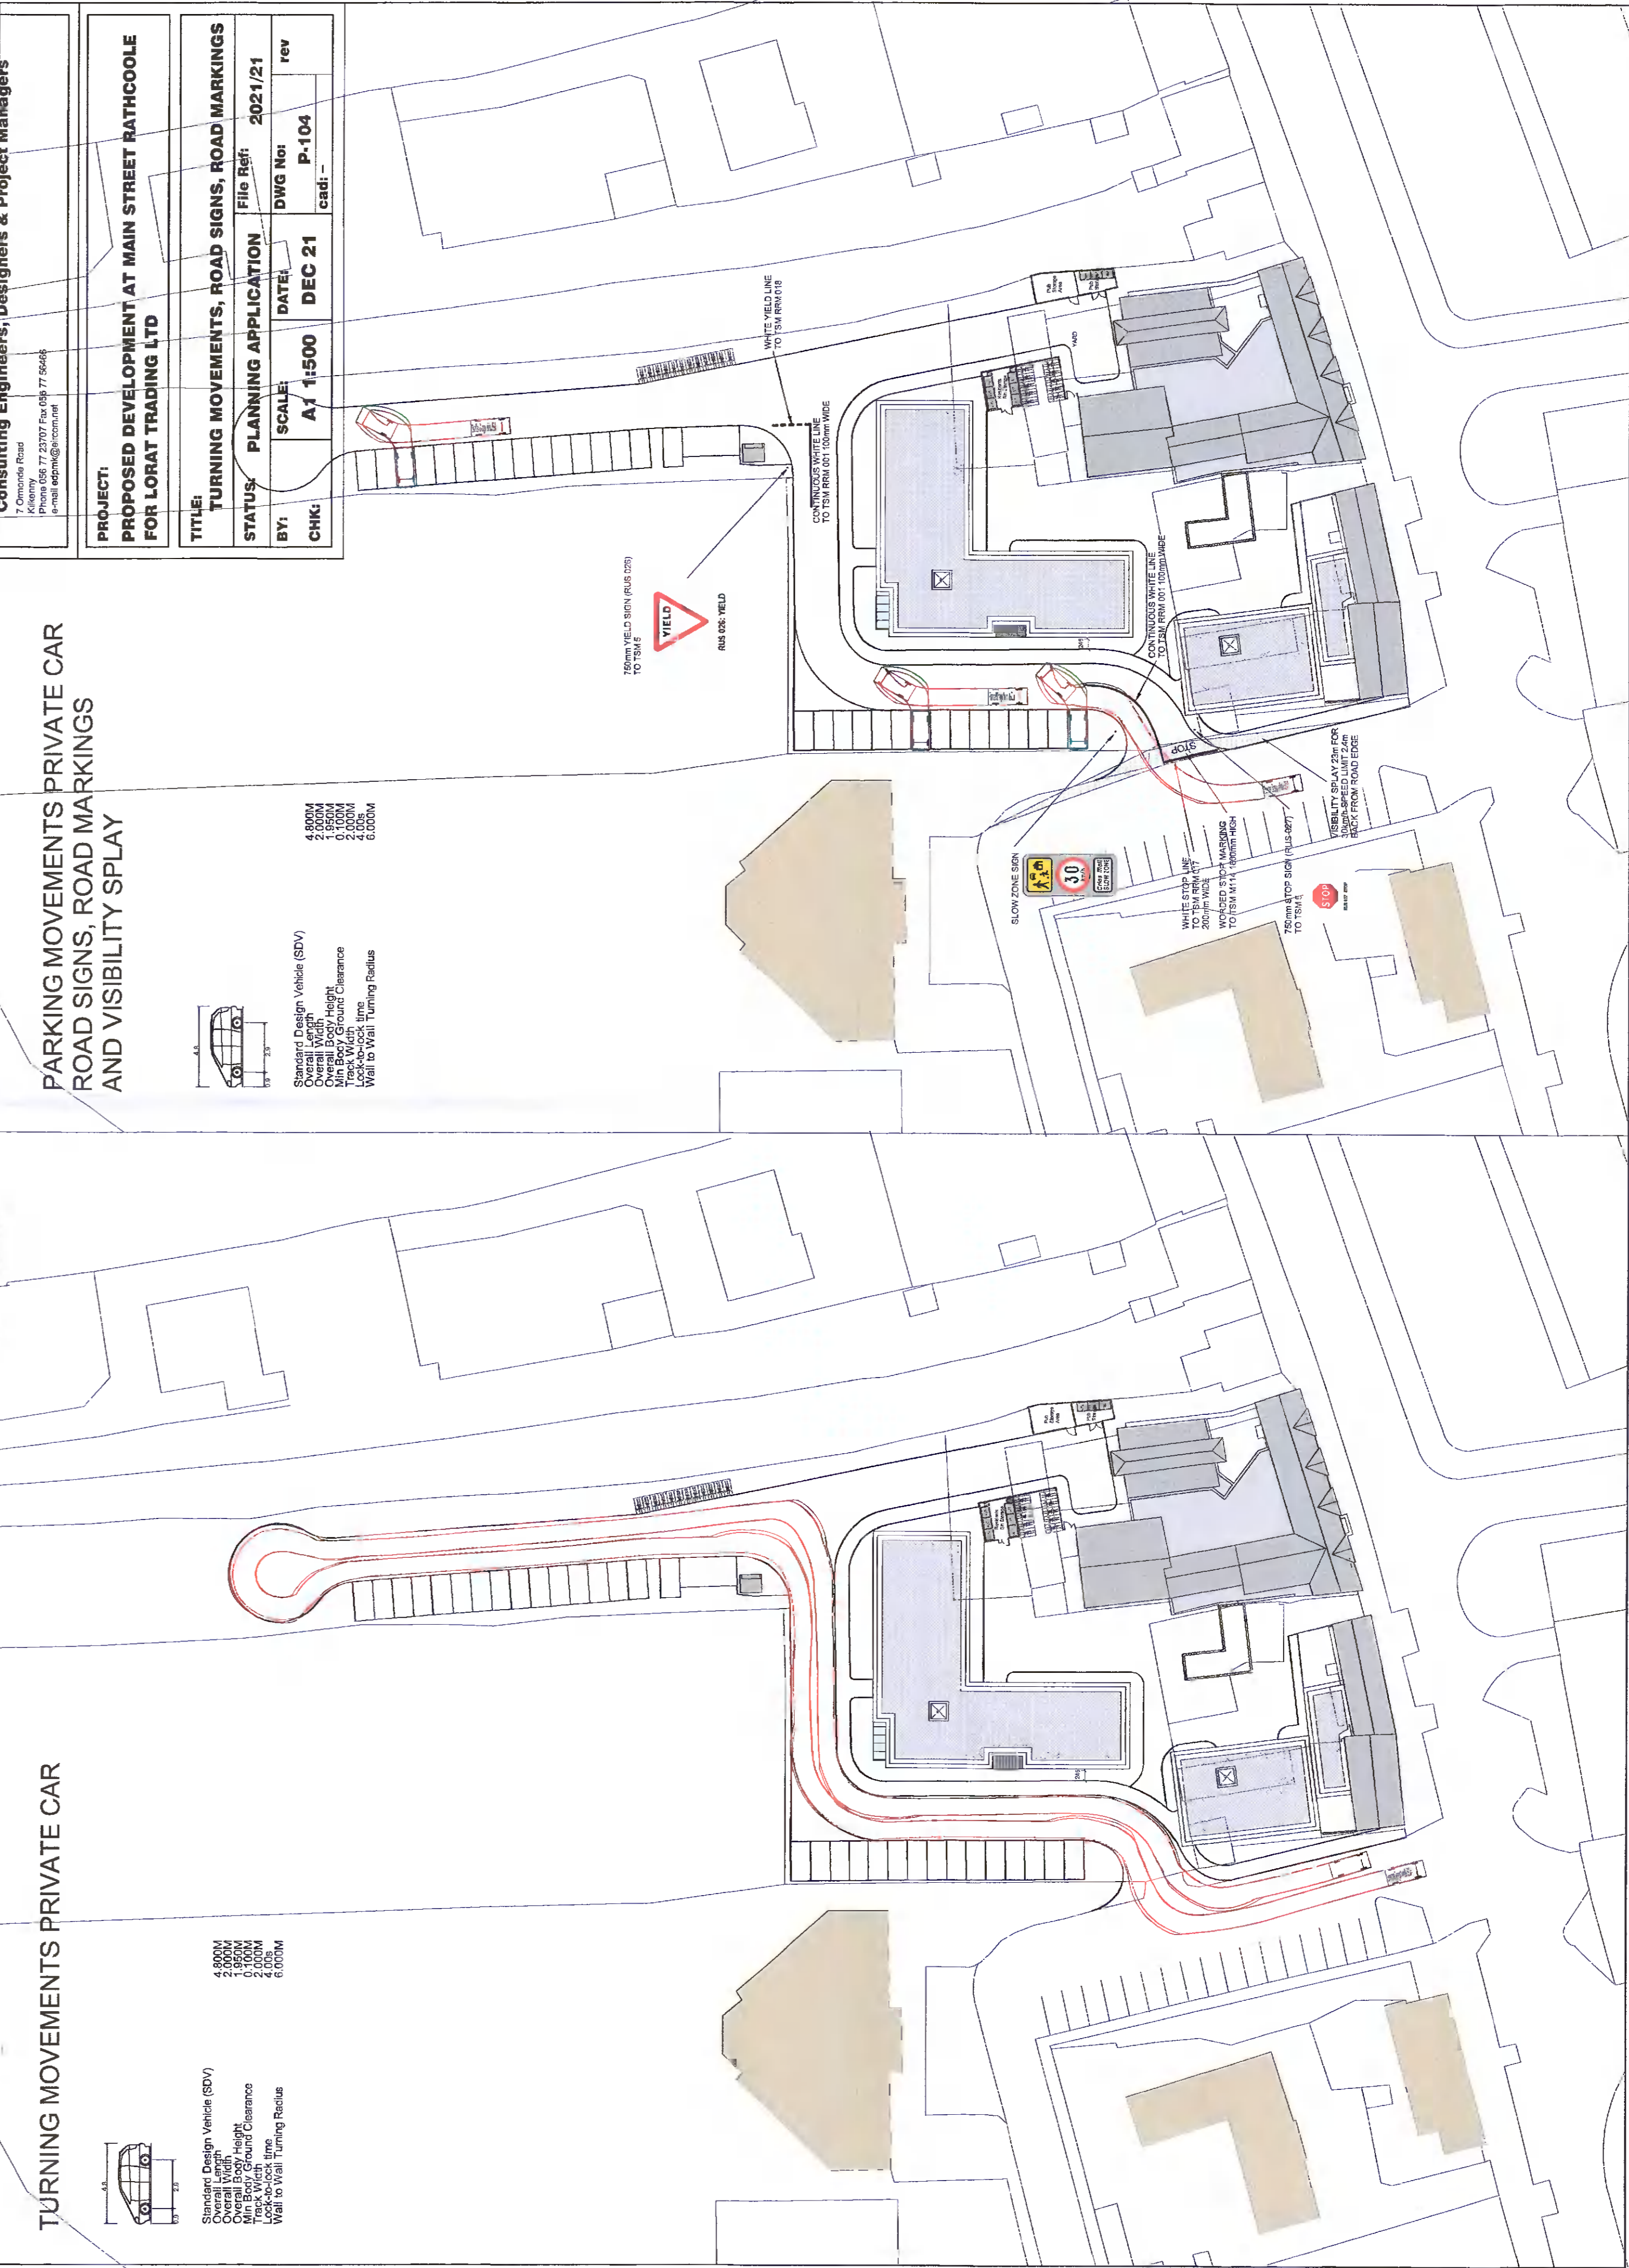

No.	Date	Description	By	CHK
REVISIONS				

E. D. P. M. Ltd
 Consulting Engineers, Designers & Project Managers
 Kildenny
 Phone 056 77 23787 Fax 056 77 59486
 Email: edp@edpmm.com

PROJECT:
 PROPOSED DEVELOPMENT AT MAIN STREET RATHCOOLE
 FOR LORAT TRADING LTD

TITLE: TURNING MOVEMENTS, ROAD SIGNS, ROAD MARKINGS
STATUS: PLANNING APPLICATION File Ref: 2021/21
BY: SCALE: A1 1:500 DWG No: P-104 rev
CHK: DATE: DEC 21 CASE: --