



1 Existing Contiguous Elevation B-B 1:500

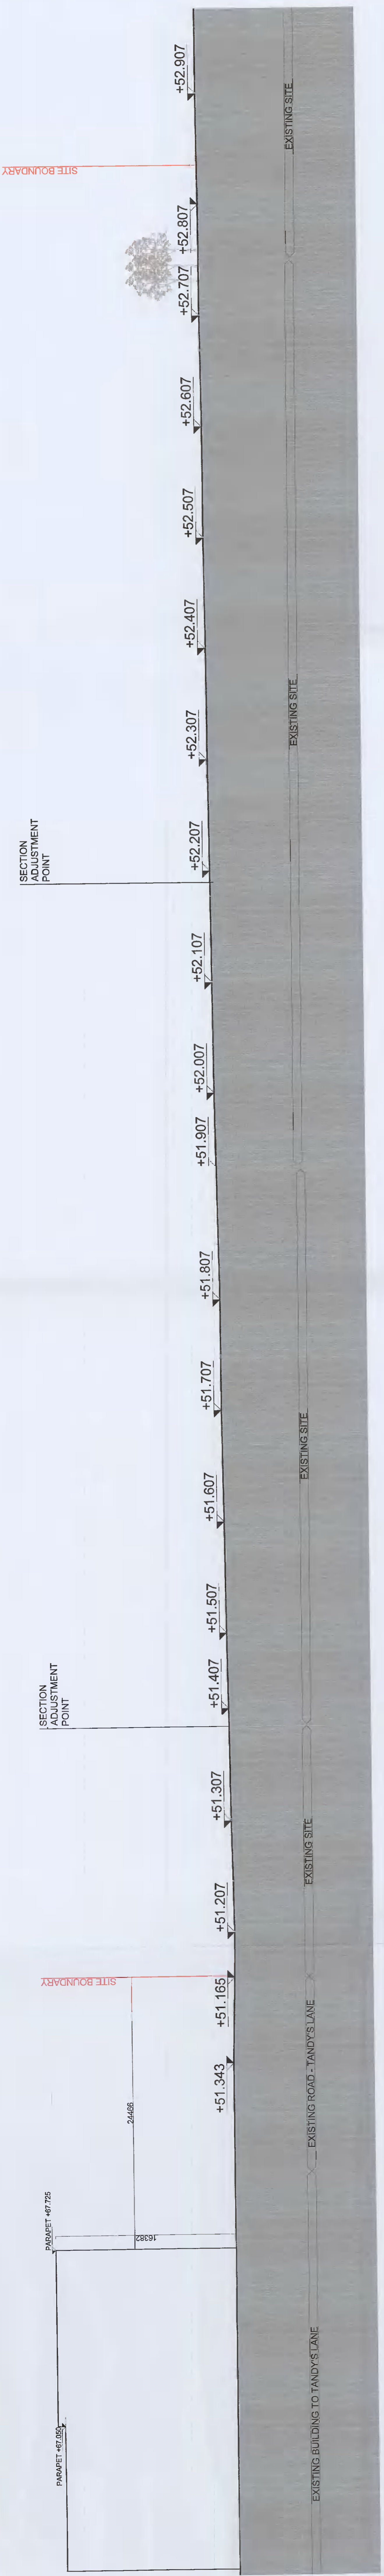

2 Existing Contiguous Elevation B-B 1:200 Part A

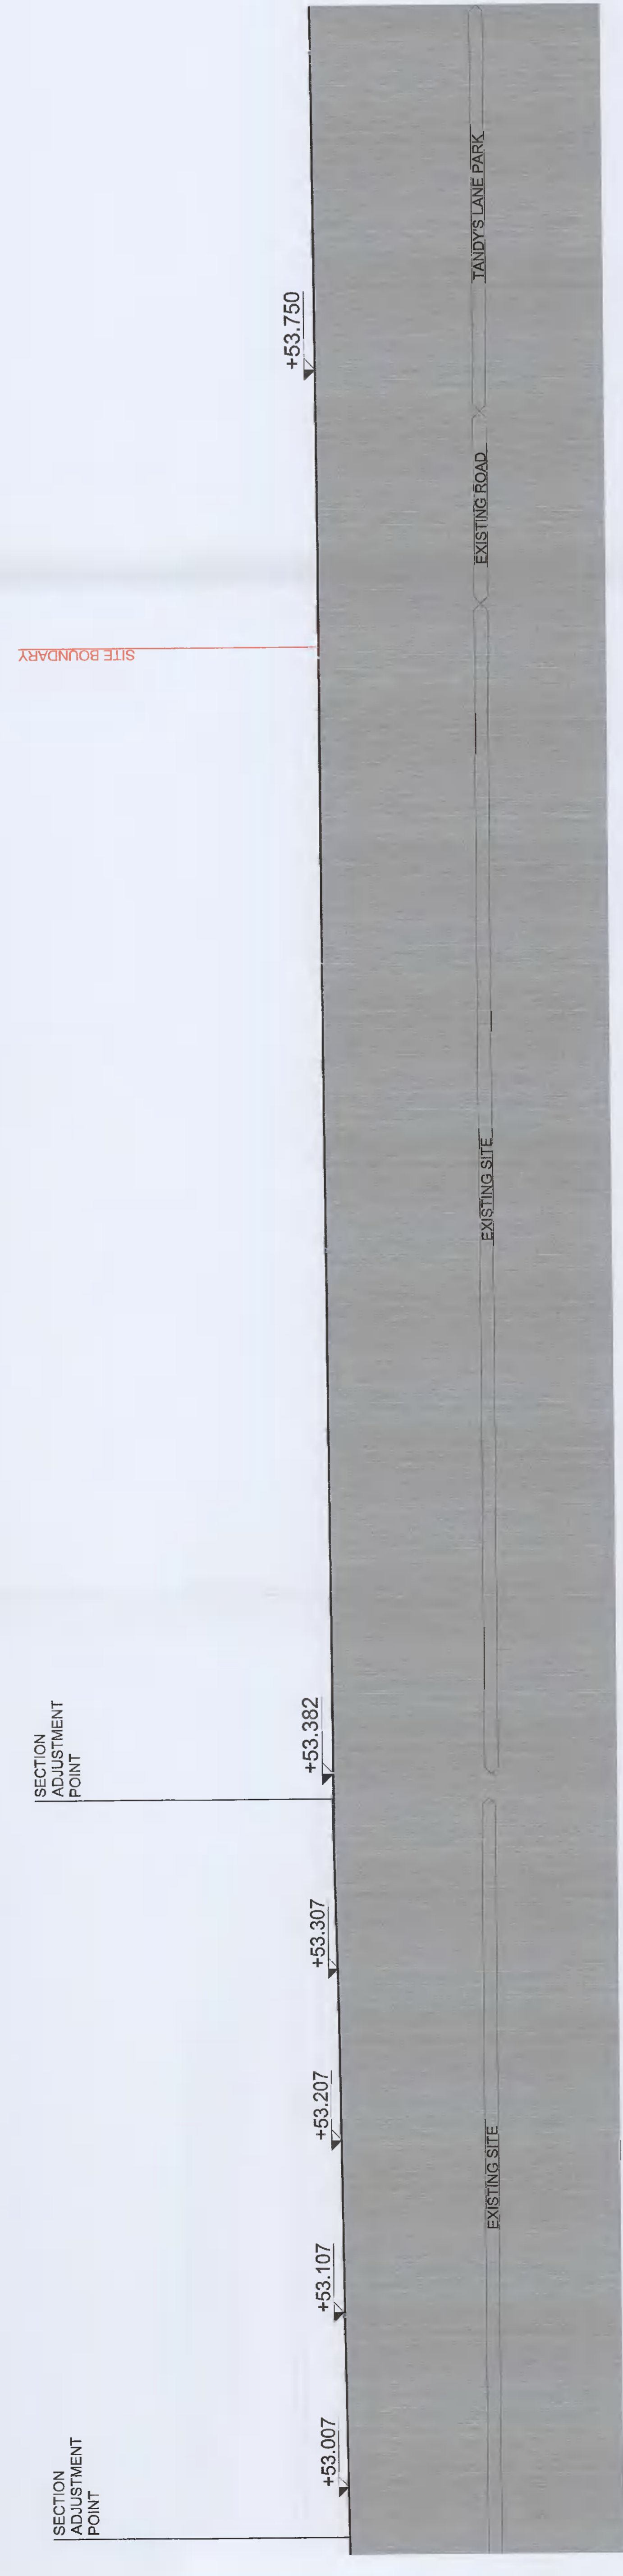

3 Existing Contiguous Elevation B-B 1:200 Part B

Rev.	Date	Description	By
00	09/04/2022	ISSUED FOR INFORMATION	NOLA