


1 Proposed Contiguous Elevation B-B 1:500

2023



2 Proposed Contiguous Elevation B-B 1:200 Part A

2023

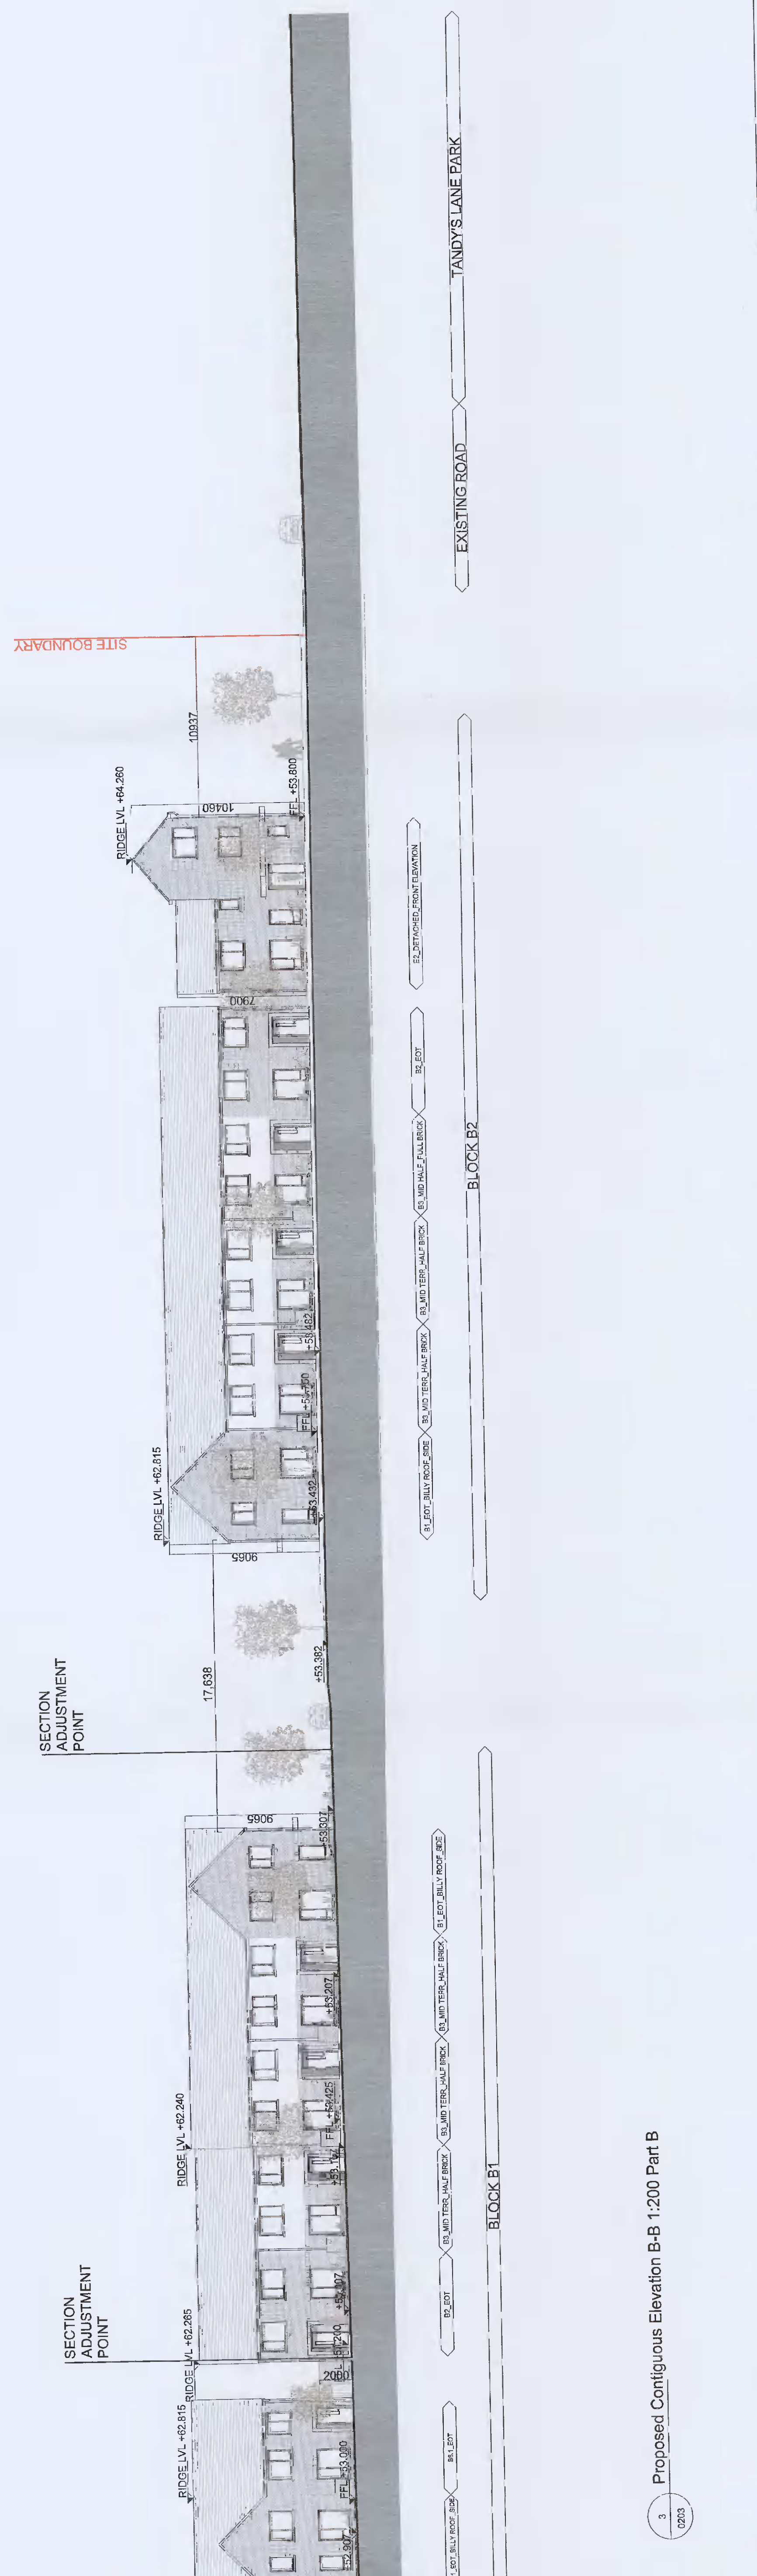

3 Proposed Contiguous Elevation B-B 1:200 Part B

2023