




PART A PART B

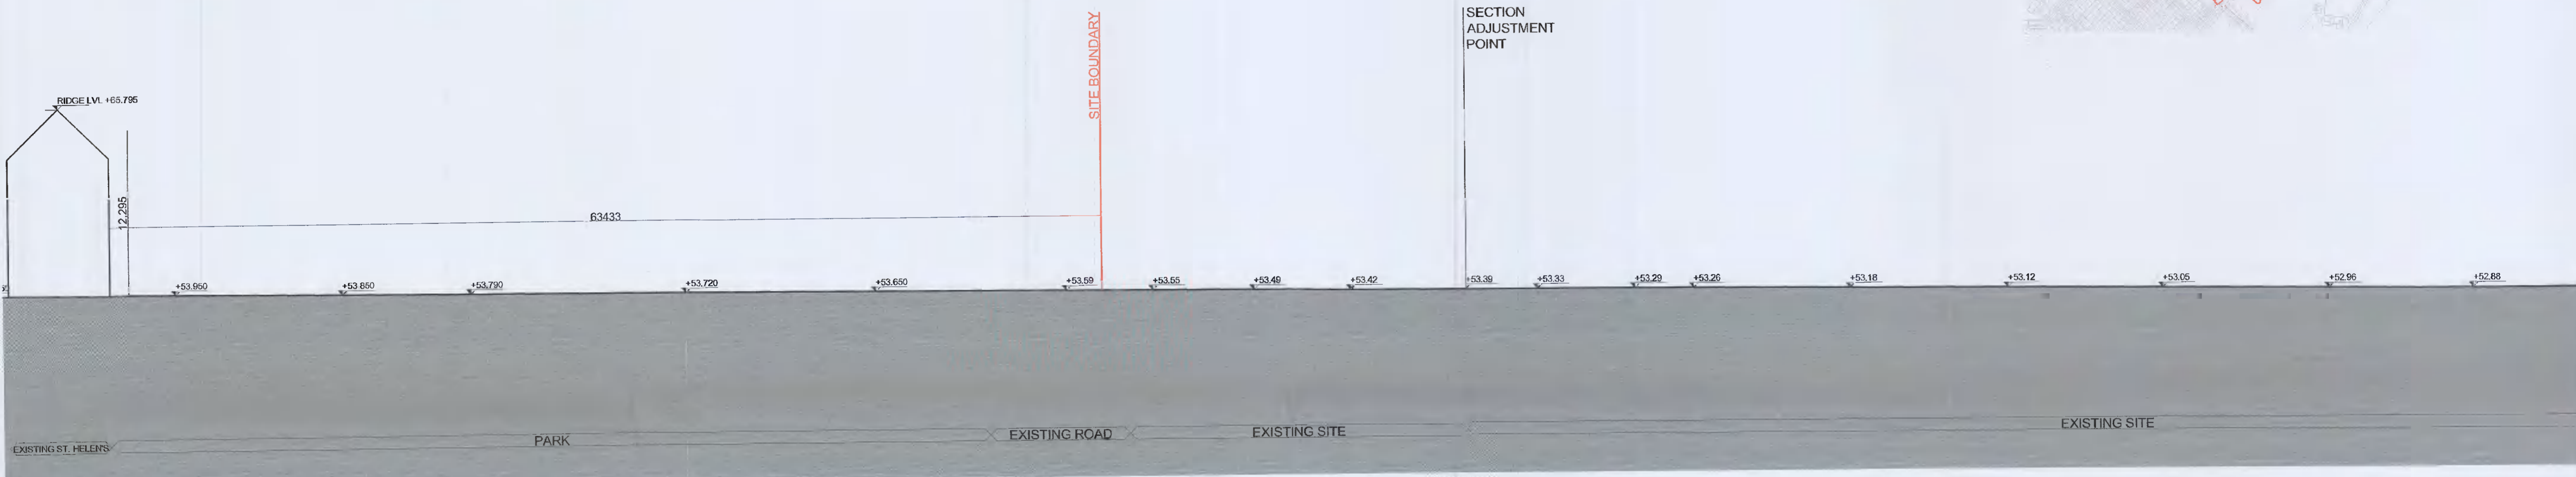

1 EXISTING CONTIGUOUS ELEVATION E-E Part A 1:200



2 EXISTING CONTIGUOUS ELEVATION E-E Part A 1:200



3 EXISTING CONTIGUOUS ELEVATION E-E Part B 1:200

NOTES / LEGEND
SITE BOUNDARY

ALL LEVELS REFER TO ORDNANCE SURVEY DATUM, MALIN HEAD

Rev.	Date	Description	By
00	08/04/2022	ISSUED FOR INFORMATION	MOLA

MOLA
2 Derrynbrook Road,
Derrynbrook,
Dublin 4, Ireland
Telephone +353 1 216 3900
www.molaarchitecture.com

Stage:	PLANNING
Client:	QUINTAIN DEVELOPMENTS IRELAND LTD
Project:	TANDY'S LANE DEVELOPMENT PHASE 2 ADAMSTOWN, LUCAN, DUBLIN
Drawing:	Existing Contiguous Elevation E-E
Date:	APR 22
Scale:	1:200 (1:500@A1)
Int. Job No.:	21024
Drawing No.:	TL-2-02-SW-XX-DR-MOLA-AR-0208
Status:	02
Revised:	00

Notes:
Do not scale.
Use figured dimensions only.
This drawing is to be read in conjunction with all relevant specifications and drawings.
All dimensions to be checked on site.
In the event of any discrepancies between drawings, the contractor is to inform the Architect immediately.
© COPYRIGHT This drawing or design may not be reproduced without permission.