


PART A PART B

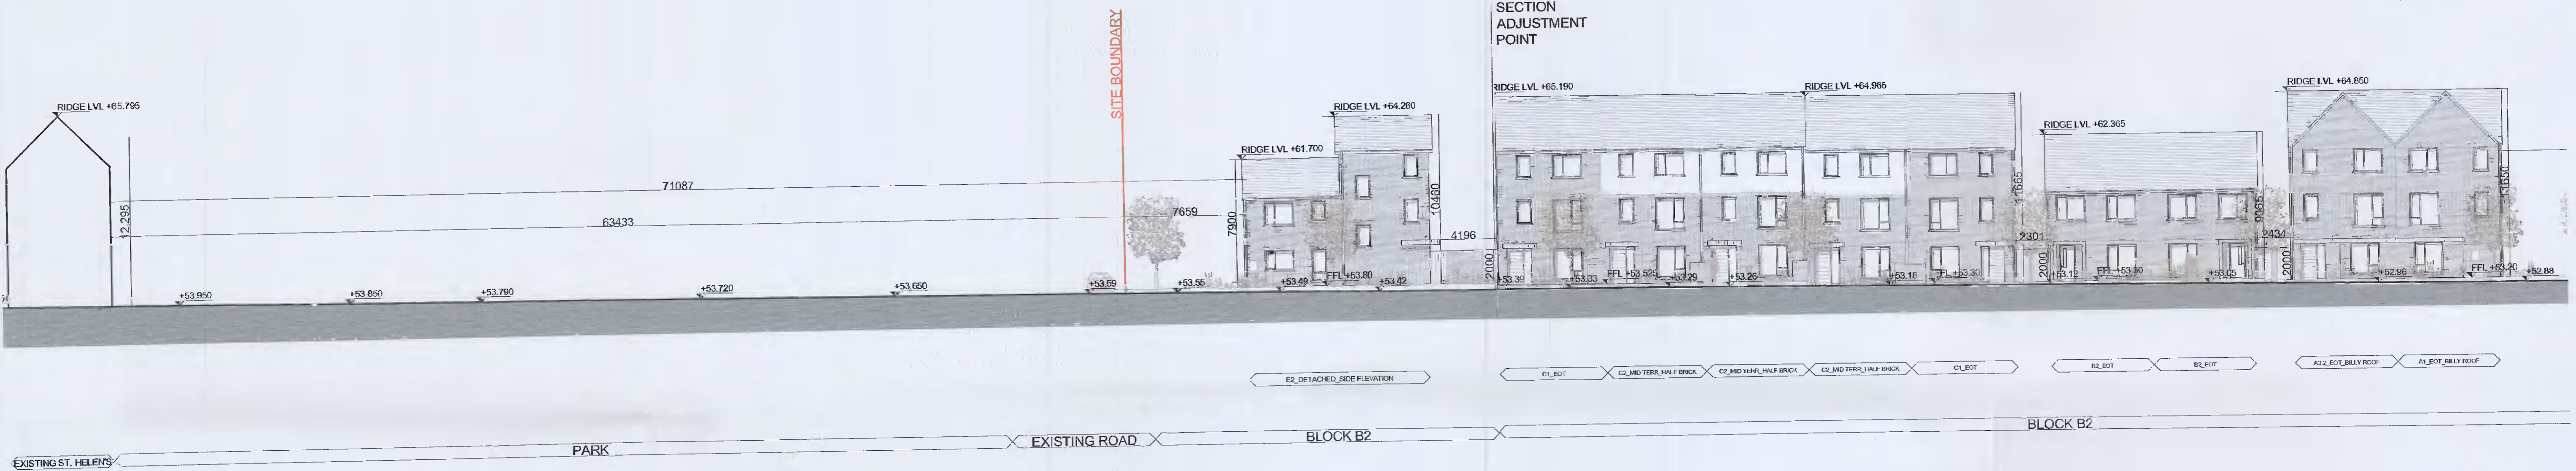

1 PROPOSED CONTIGUOUS ELEVATION E-E Part A 1:200  
0209



2 PROPOSED CONTIGUOUS ELEVATION E-E Part A 1:200  
0209



3 PROPOSED CONTIGUOUS ELEVATION E-E Part B 1:200  
0209

NOTES / LEGEND  
SITE BOUNDARY

Key Plan:

Rev.	Date	Description	By
00	08/04/2022	ISSUED FOR INFORMATION	MOLA

**MOLA**  
2 Derrybrook Road,  
Derrybrook,  
Dublin 4, Ireland  
Telephone +353 1 218 2900  
www.molaarchitecture.com

Notes:  
Do not scale.  
Use figured dimensions only.  
This drawing is to be read in conjunction with all relevant specifications and drawings.  
All dimensions to be checked on site.  
In the event of any discrepancies between drawings, the contractor is to inform the Architect immediately.  
© COPYRIGHT This drawing or design may not be reproduced without permission.

Stage: **PLANNING**

Client: QUINTAIN DEVELOPMENTS IRELAND LTD

Project: TANDY'S LANE DEVELOPMENT PHASE 2  
ADAMSTOWN, LUCAN, DUBLIN

Drawing: Proposed Contiguous Elevation E-E

Date: APR 22 Scale: 1:200 (1:500@A1) Job No: 21024

Drawing No: TL-2-02-SW-XX-DR-MOLA-AR-0209 Subst: 02 Revis: 00