


FACADE FINISHES LEGEND							
CODE	DESCRIPTION	ELEMENT	REF.	CODE	DESCRIPTION	ELEMENT	REF.
01	METAL COMPOSITE CLADDING KINGSSPAN - MINI MICRO RIB KS1000 PANELS COLOUR - SUNFLOWER BLUE	CLADDING	EWS-101	07	DOUBLE GLAZED WINDOW UNITS	GLAZING	EWS-701
02	METAL COMPOSITE CLADDING KINGSSPAN - MINI MICRO RIB KS1000 PANELS COLOUR - SUNFLOWER BLUE	CLADDING	EWS-102	08	CURVED COMPOSITE CLADDING TO ROOF	ROOF CLADDING	ROF-101
03	TOP HAT SECTION COLOUR - SUNFLOWER YELLOW	TOP HAT	EWS-103	09	EAVES DETAIL COLOUR - SUNFLOWER YELLOW	ROOF CLADDING	ROF-102
04	PLASTER & PAINT FINISH	BLOCKWORK	EWS-201	11	ROLLER SHUTTER DOORS COLOUR - SUNFLOWER YELLOW	DOORS	DR-101
06	STICK BUILT CURTAIN WALLING SYSTEM	GLAZING	EWS-S01				

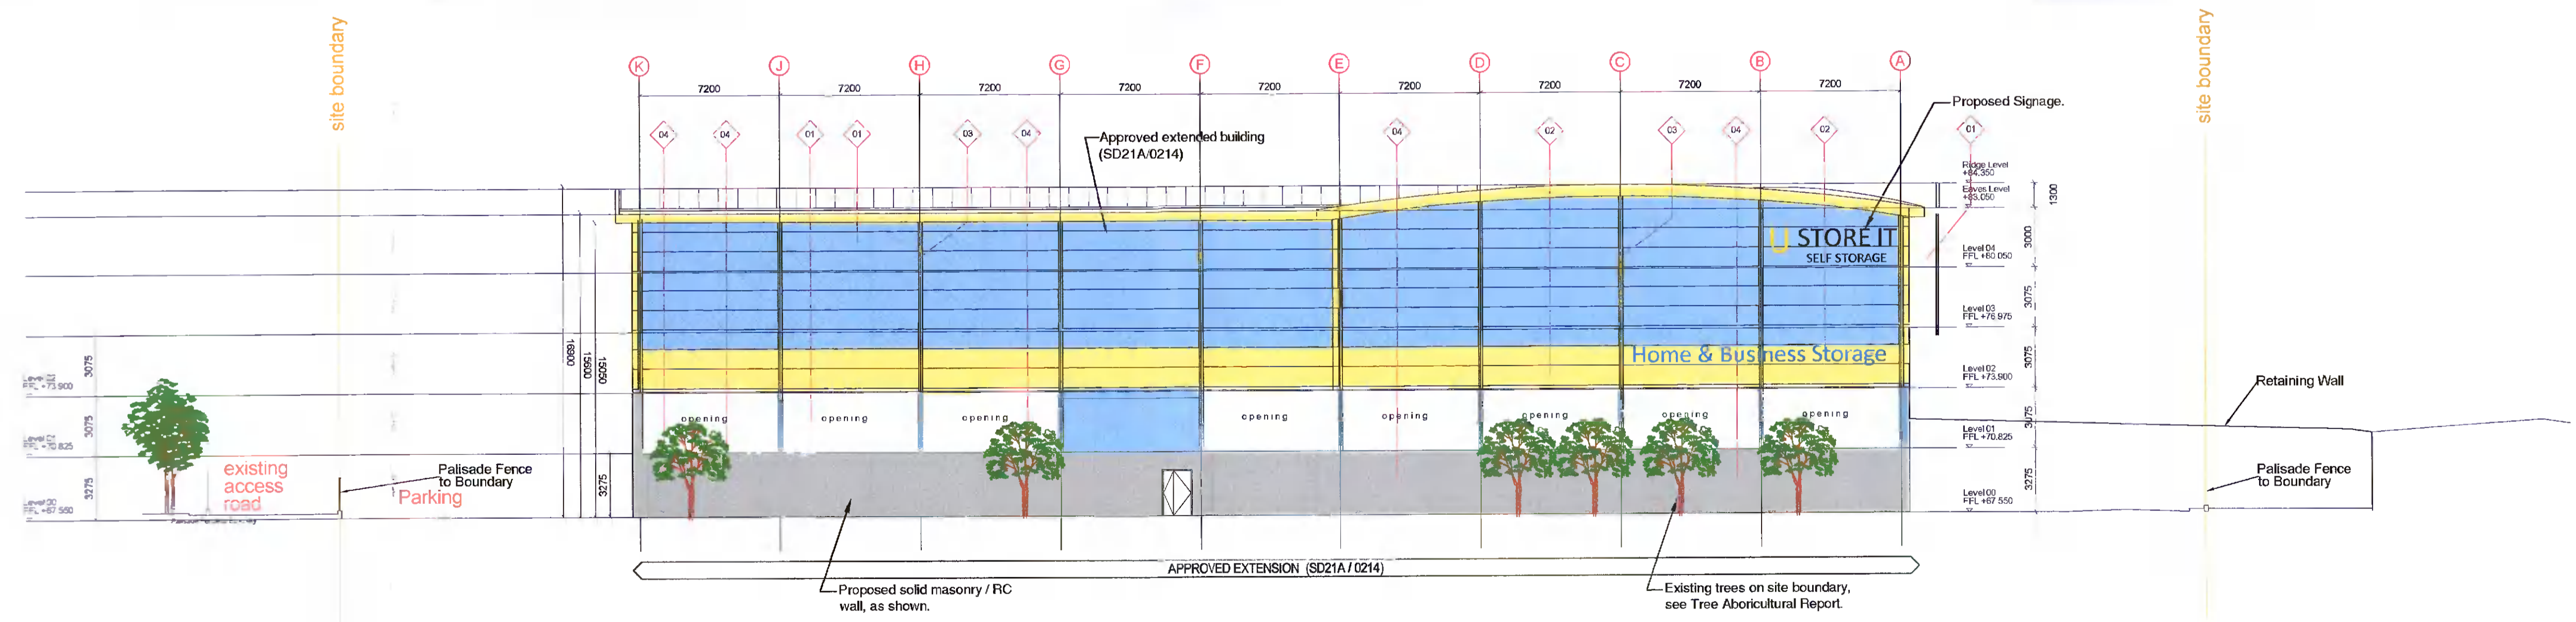

CLADDING COLOURS:

- ☐ Cornflower Blue BS 18E53 for the main cladding panels.
- ☐ Sunflower Yellow BS 10E55 for the fascia, eyebrow, top hat sections, windows at upper levels and flashings around upper level windows, underside and fascia of canopy, sectional doors and external fire doors. Vertical fins are removed.

NOTES:				REV: DATE: DETAILS:				INITIALS: REV: DATE: DETAILS:				INITIALS: REV: DATE: DETAILS:				INITIALS: NORTH POINT:		KEY PLAN:				J.M. Johnston <small>project management & design consultants</small>				No. 53, Church Street, Cavan, Co. Cavan. Tel: 049-4365462 E-mail: info@jmjconsultants.ie Fax: 049-4365467 Web: jmjconsultants.ie			
PROJECT: EXTENSION TO SELF STORAGE UNIT AT BALLYMOUNT BUSINESS PARK CLIENT: HSIL PROPERTIES TITLE: ELEVATIONS 01 & 02 ISSUE TYPE: PLANNING APPLICATION STAGE												PROJECT NO.: 21_31 DRAWING NO.: 2131_P-31 DRAWN BY: KS CHECKED BY: JJ		DATE: 04-04-2022 REVISION: SCALE AT A1: 1:200 SCALE AT A3: NTS															