

REV	Date	Description	By	Cid
P1	14/04/2022	ISSUED FOR PLANNING	CDA	JM


CONFIDENTIAL INFORMATION: This drawing and all design information are the sole property of the owner or its affiliates, which shall not be distributed to any other party, in whole or in part, without the written consent of the owner.

Drawn by	Checked by	Date
CDA	JM	16/1/21

Scale (@ A0)	Status code	Project number
As indicated	A1	980918

Drawing Title
**PERMITTED SUBSTATION
 COMPOUND SITE LAYOUT
 PLAN**

Drawing Number
ESSDUB98-HJL-01-XX-DR-A-1010
 Project Code/Owner/Team/Level/Type/Sheet No.
 P1

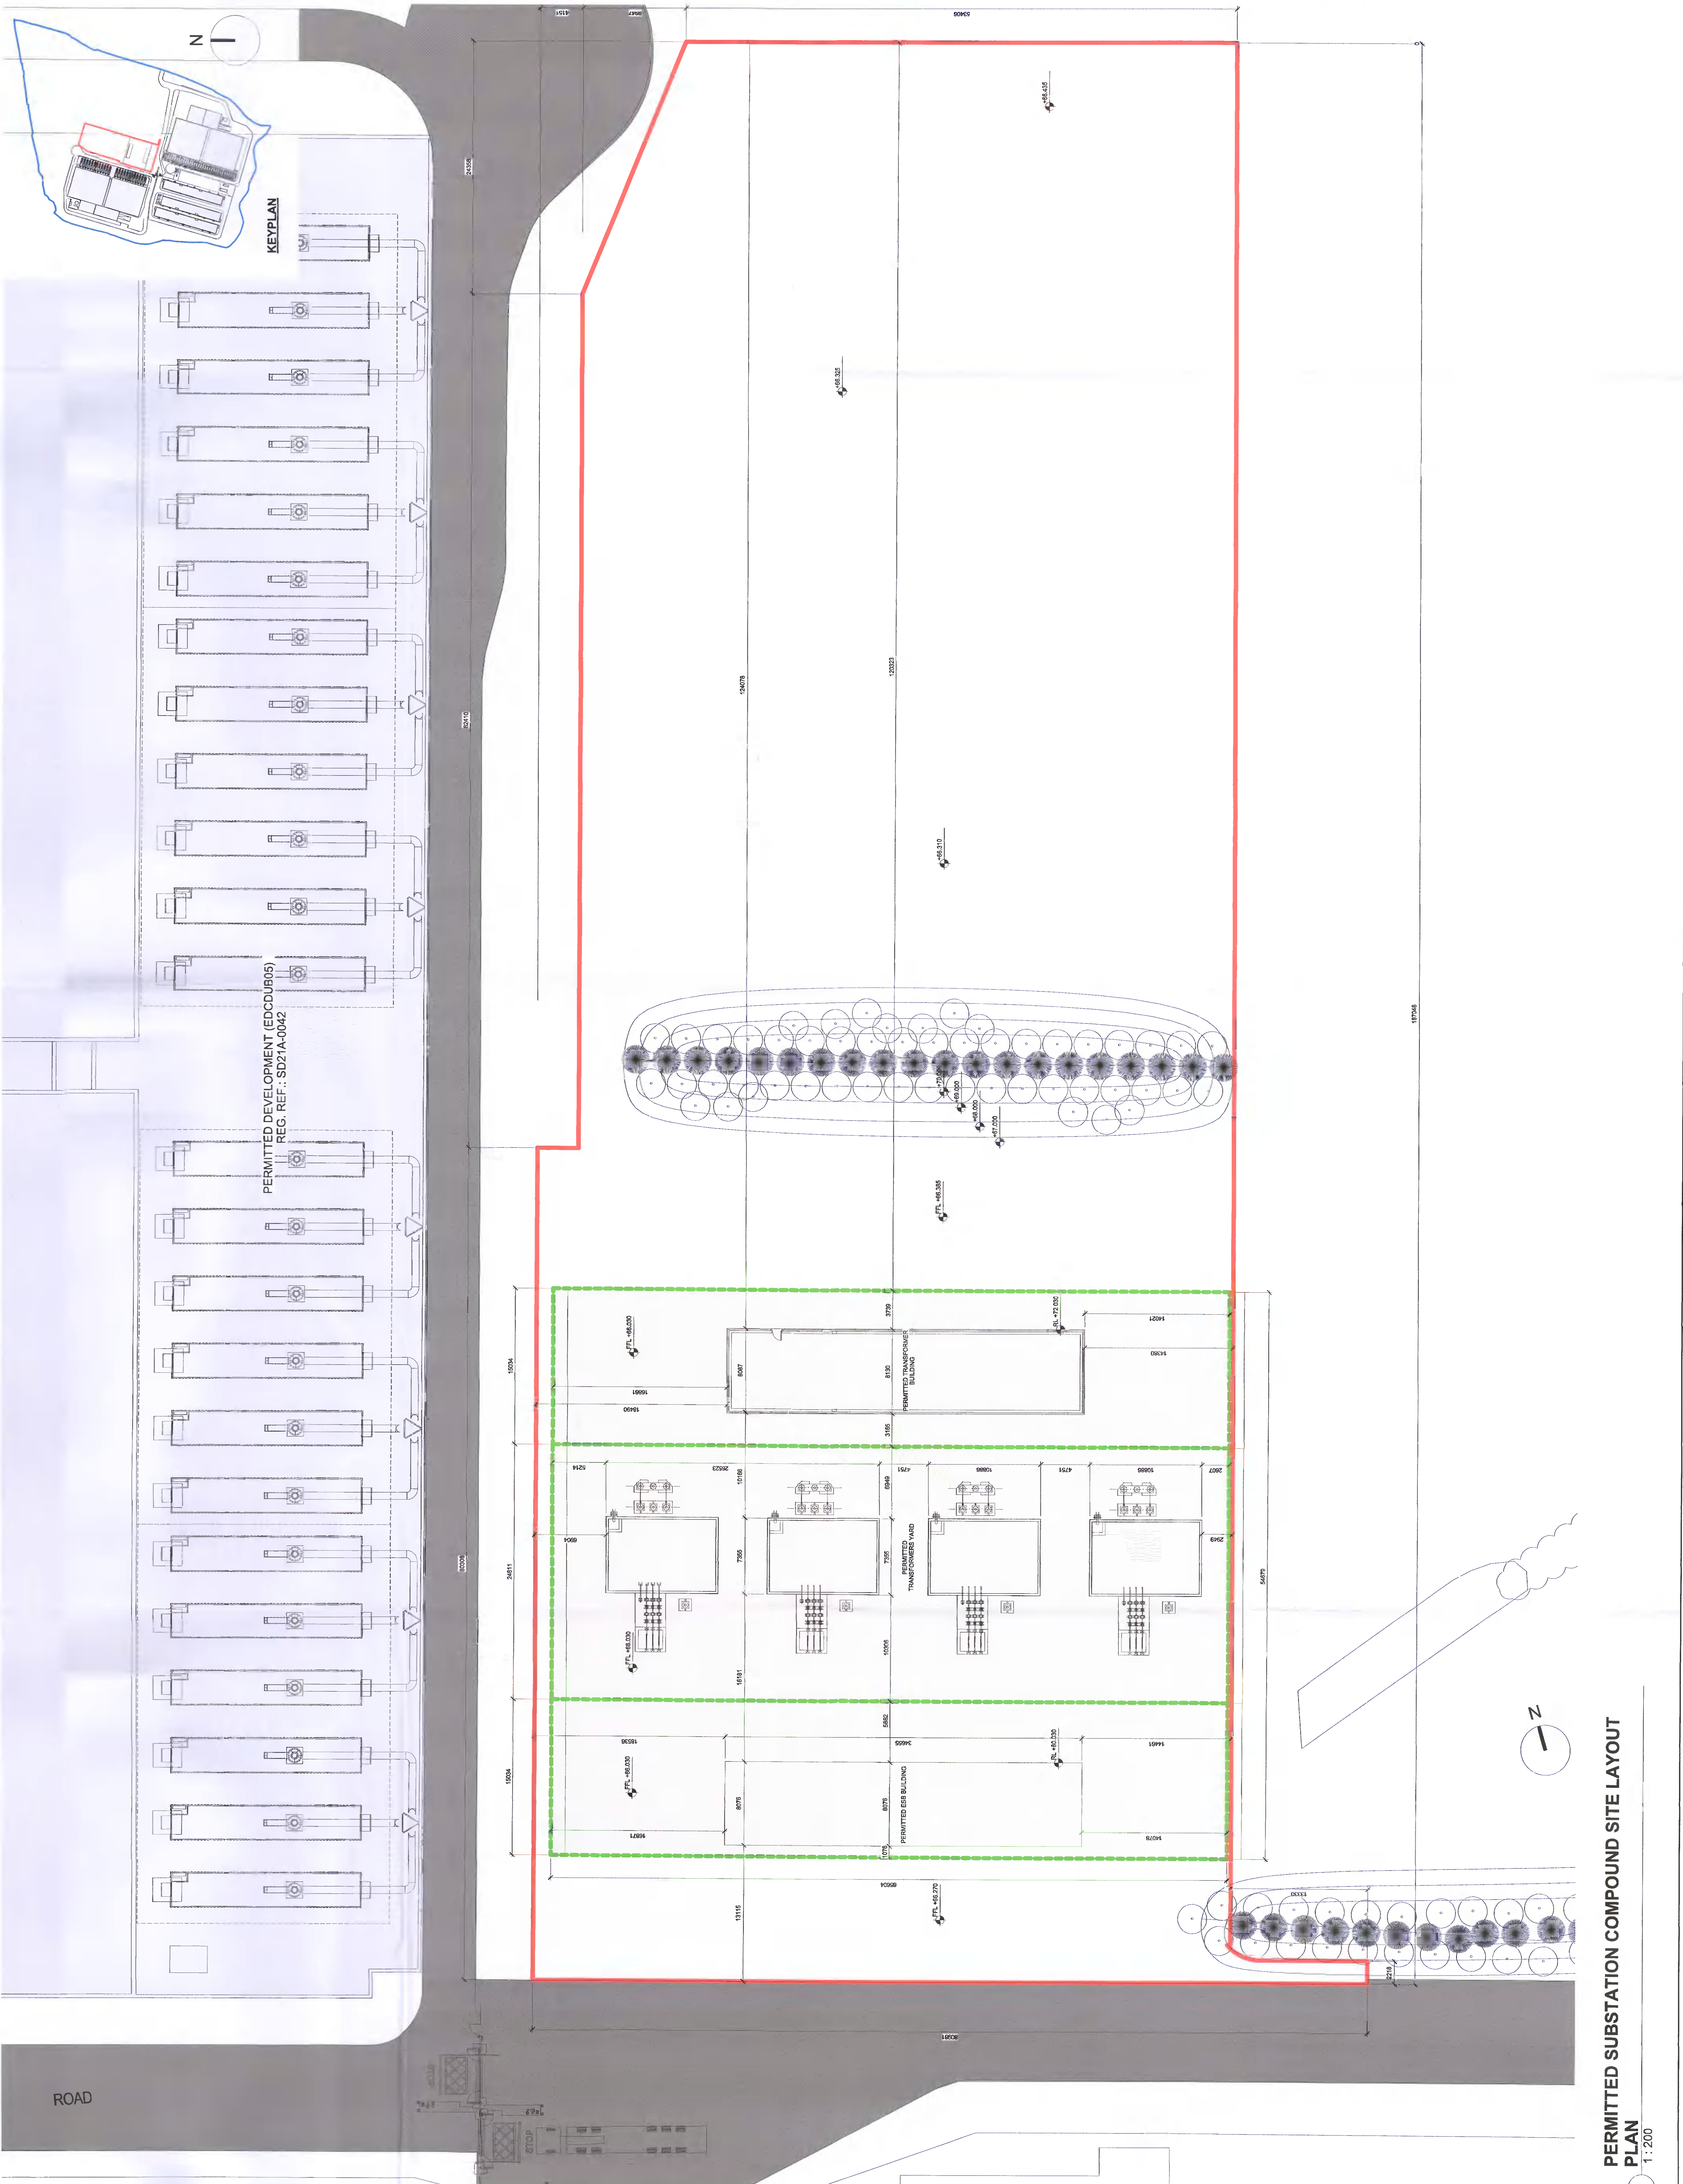

**PERMITTED SUBSTATION COMPOUND SITE LAYOUT
 PLAN**
 1
 1:200