



ALL DIMENSIONS TO BE CHECKED ON SITE
 NO DIMENSIONS TO BE SCALED FROM THIS DRAWING
 DRAWING IS TO BE READ IN CONJUNCTION WITH RELEVANT CONSULTANTS DRAWINGS

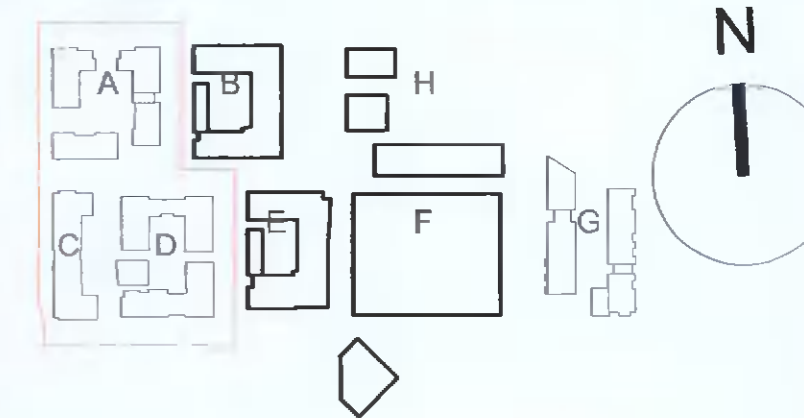

Legend:

- Extent of Site Boundary
- Extents of boundary of development permitted under Planning Permission Reg. Ref. SDZ20A/0008, as amended by SDZ20A/0016 SDZ20A/0018 and SDZ21A/0017

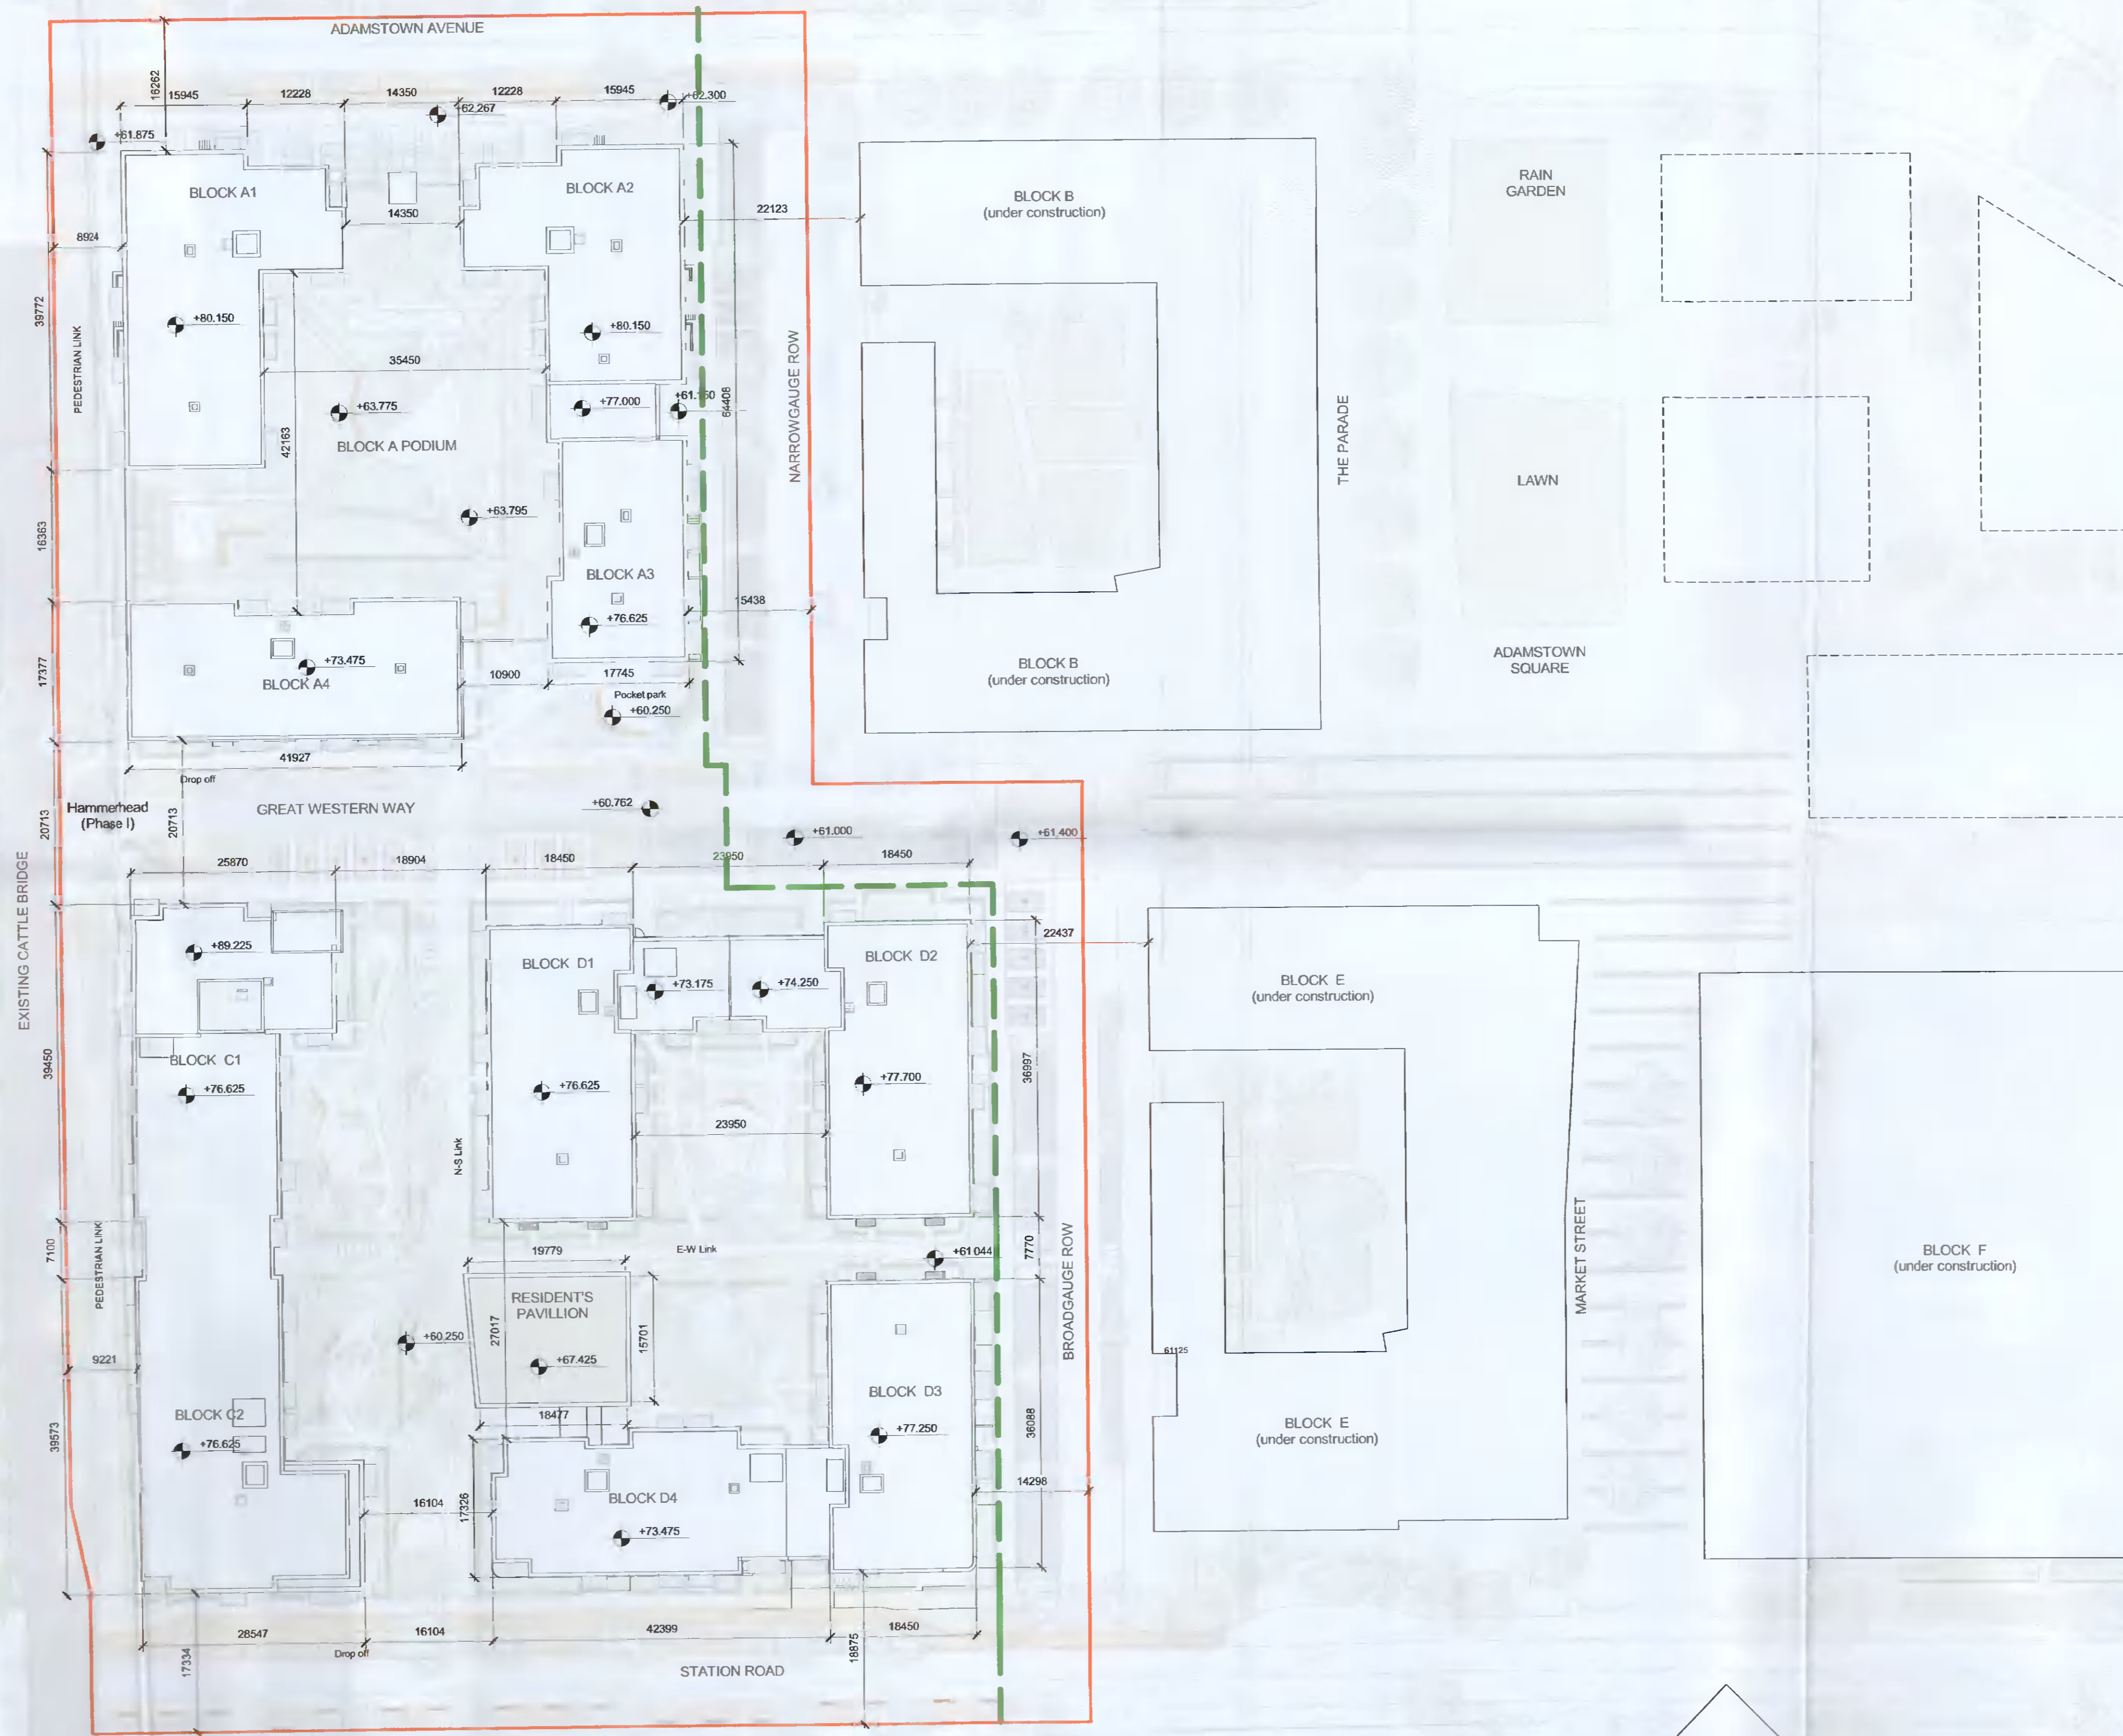

P01	08/04/2022	ISSUED FOR PLANNING	RJ	FM
REV	DATE	DESCRIPTION	CKH	DRN

STATUS CODE DESCRIPTION
ISSUED FOR PLANNING APPROVAL

CLIENT
QUINTAIN IRELAND LTD.

PROJECT
ADAMSTOWN STATION BLOCKS ACD

DRAWING
SITE LAYOUT PLAN

PROJECT NUMBER 950747	DATE 08/04/22
SCALE@ A1: As indicated	DRAWN/CHECKED: FM/RJ

STATUS CODE:	DRAWING NUMBER	REVISION
A1	ADC3-HJL-ACD-00-DR-A-P0010	P01

Henry J Lyons

Architecture + Interiors
 henryjlyons.com

+353 1 888 3333
 info@henryjlyons.com

51-54 Pearse Street
 Dublin D02 KA66