


- NOTES**
1. All dimensions in millimetres unless otherwise shown.
  2. All levels in metres above Ordnance Datum (mAOD) unless otherwise shown.
  3. All dimensions to be checked on site and any discrepancies reported to Employer before pricing / work starts.
  4. Any ambiguities or discrepancies within this drawing and any other information given elsewhere must be reported to Camlins and the Employer for clarification before pricing work proceeds.
  5. All drawings to be read in conjunction with other Camlins drawings and specification information as appropriate.
  6. Refer to relevant Engineer's and Architect's information as appropriate for confirmation of all engineering and architectural details.
  7. All works to be carried out in accordance with the latest British Standards and appropriate codes of practice as a minimum.

- KEY**
- Planning Application Site Boundary
  - P8 Concrete Pavers For Private Garden Surfacing
  - P12 Hard-Wearing Surface For Communal Garden
  - P11 Play Areas Safety Surface
  - Low Maintenance Planting Communal Garden
  - Mixed Shrubs, Climbers & Herbaceous Planting
  - Mixed Evergreen Shrubs And Seasonal Herbaceous Planting Up To 1.5m High
  - Concrete Stepping Stones
  - Concrete Wall
  - Timber Trellis To Private Gardens 1.5m High
  - Proposed Small Trees
  - Landforms
  - Pergola With Climbing Plants
  - Timber Furniture
  - Timber Seating
  - Play Equipment
  - Lockable Gates To Private Garden

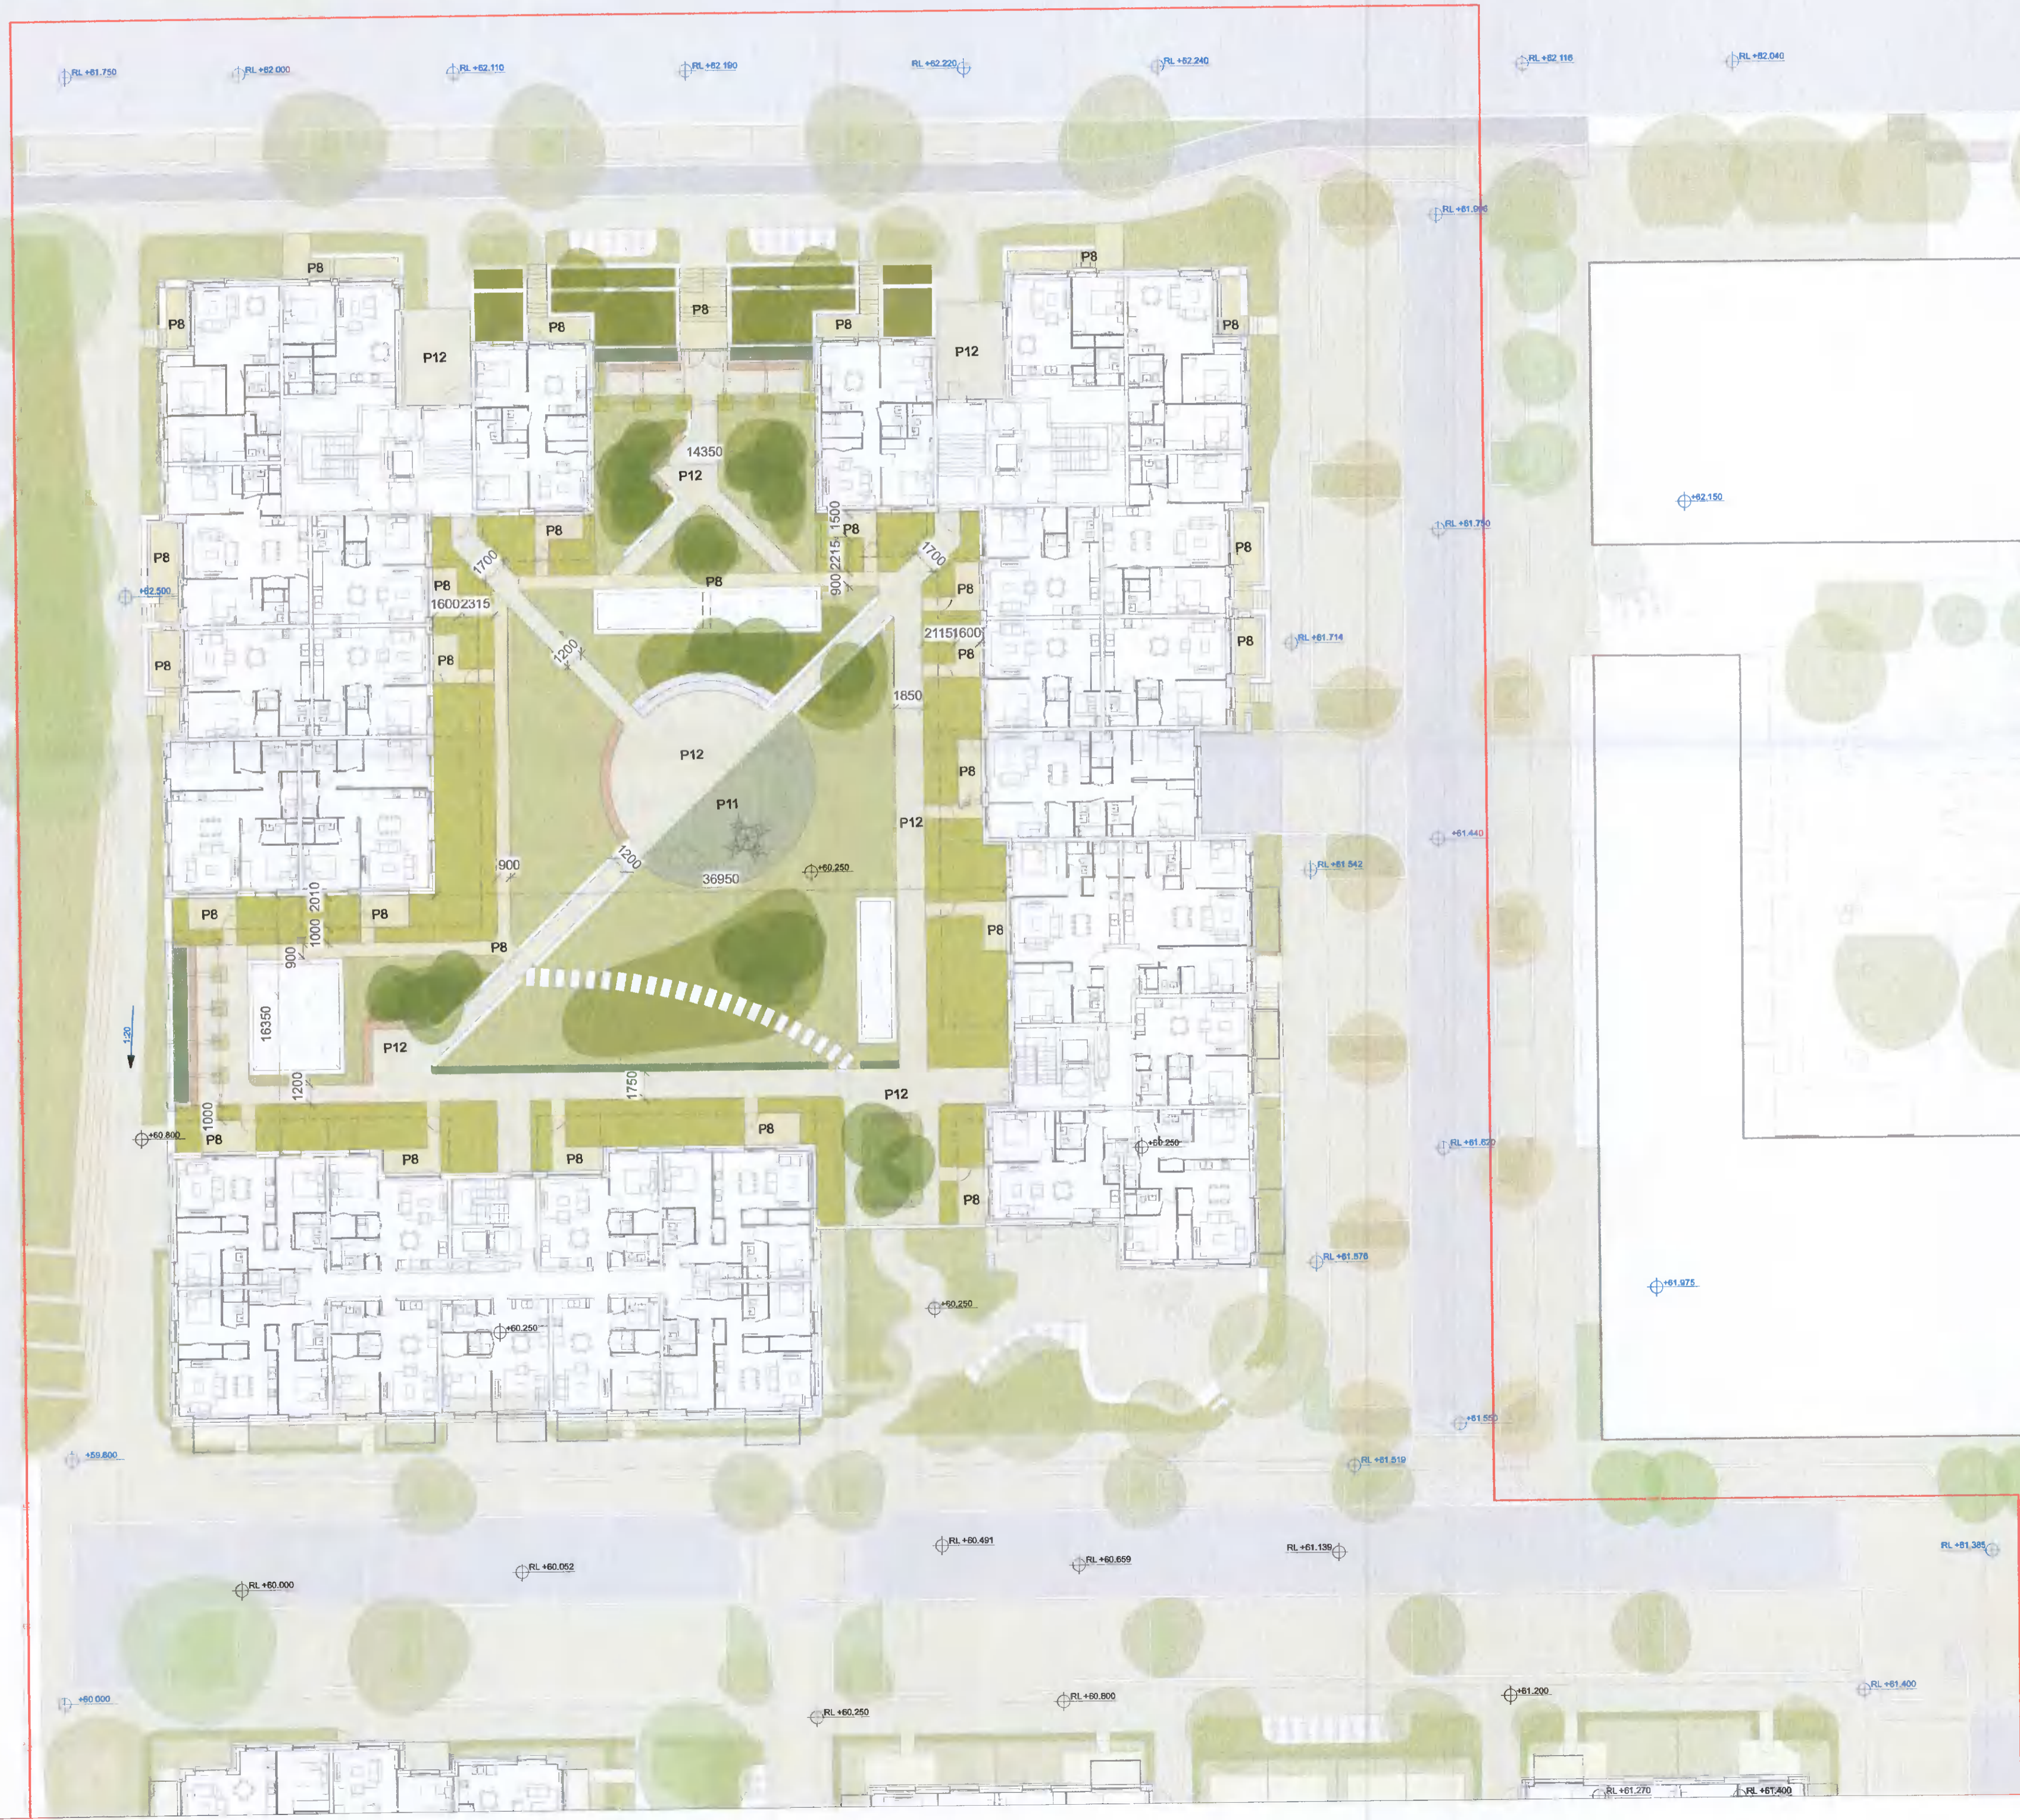

Rev.	Date	Description	Revised by	Checked by

**Camlins**  
 New Zealand House, Abbey Foregate,  
 Shrewsbury, Shropshire, SY2 6FD  
 01743 290 779  
 www.camlins.com

Adamstown District Centre Blocks A, C, D  
 Quintain Developments Ireland Ltd

GA Podium Level Landscape Plan

Status Planning	Drawn by RS	Checked by PSS
Drawing Number LL591-200-0002	Revision -	Date 07.04.2022
Scale 1:250@A1		