
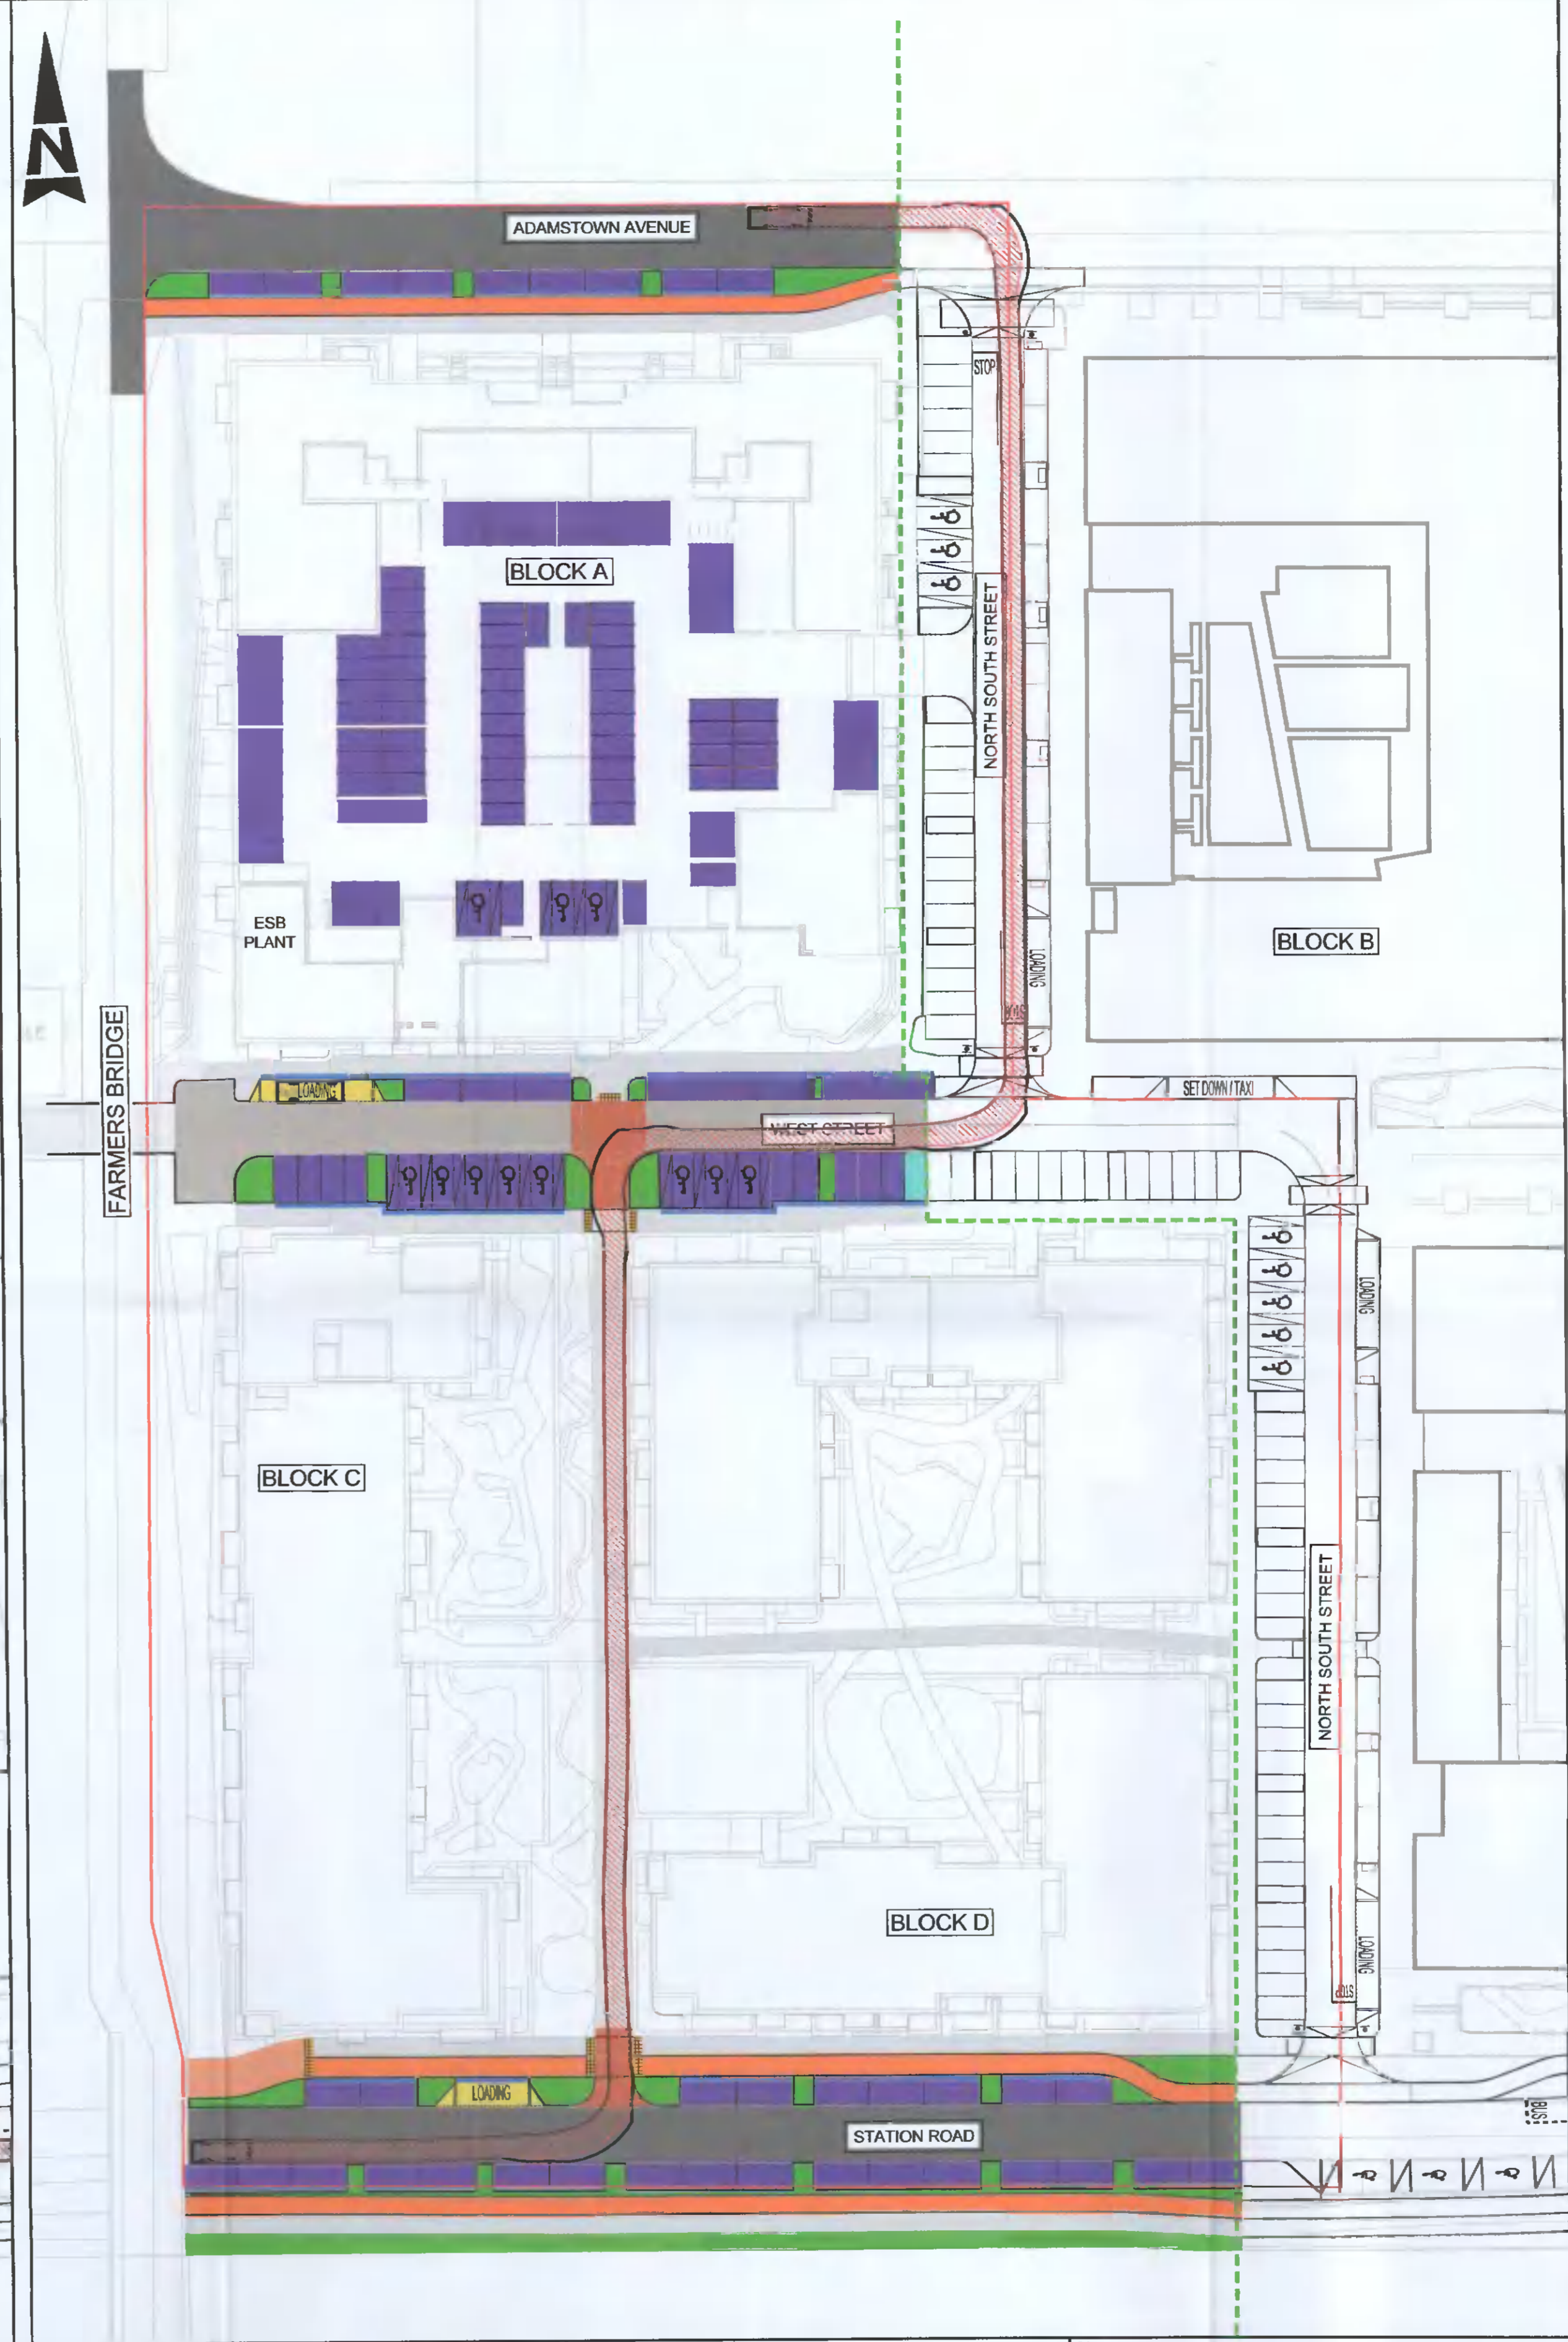



100
0 10
A1

DO NOT SCALE

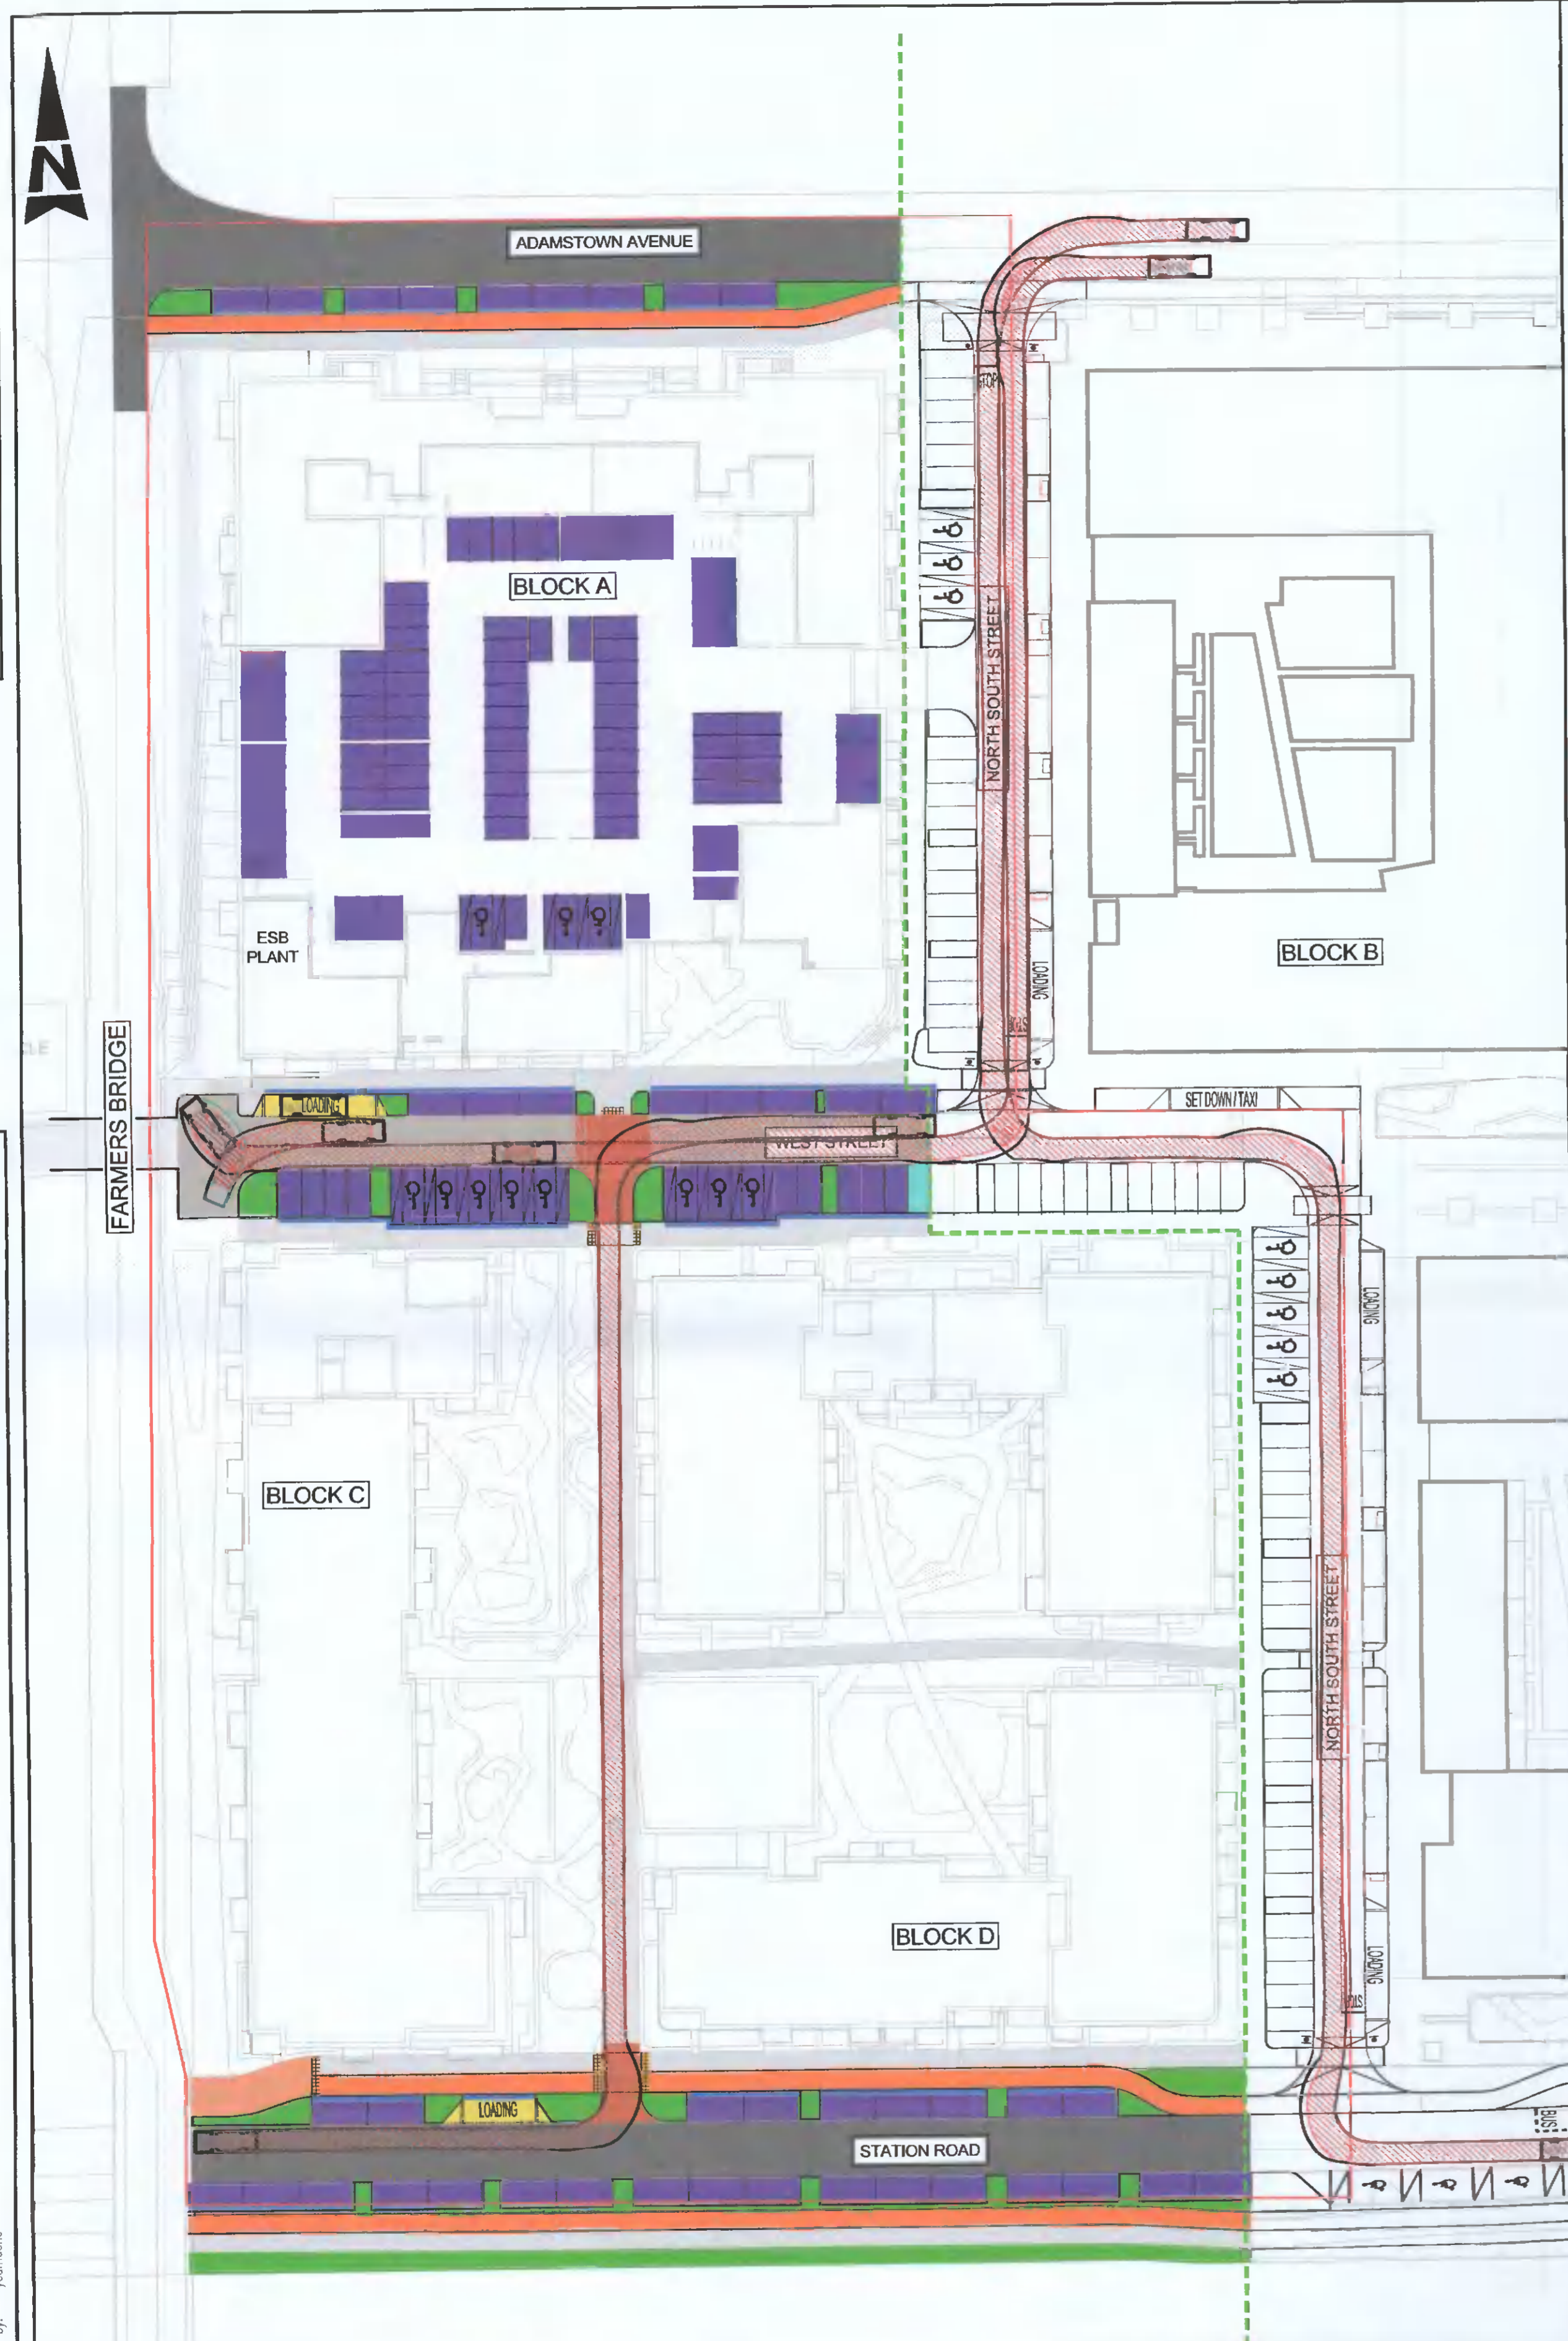

- GENERAL NOTES
1. ALL DIMENSIONS ARE IN MILLIMETRES UNLESS NOTED OTHERWISE
 2. ONLY WRITTEN DIMENSIONS SHALL BE USED. NO DIMENSIONS SHALL BE SCALED FROM THE DRAWINGS
 3. ALL LEVELS ARE IN METRES AND ARE TO MALIN HEAD DATUM
 4. ALL COORDINATES ARE IN METRES AND ARE TO IRISH TRANSVERSE MERCATOR
 5. DRAWINGS ARE TO BE READ IN CONJUNCTION WITH THE SPECIFICATION

VEHICLE PROFILE:

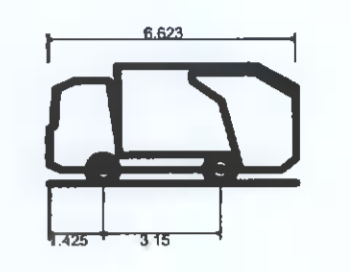

Small Refuse Vehicle	6.623m
Overall Length	2.200m
Overall Width	3.153m
Overall Body Height	0.358m
Min Body Ground Clearance	2.200m
Track Width	4.00s
Lock-to-lock time	6.750m
Curb to Curb Turning Radius	

File: 5150924_HTR_08_DR_0106.dwg
Date: Apr 06, 2022 - 11:07am
Plotted by: ycmocho

© ORDNANCE SURVEY IRELAND LICENSE NR. AR 008252. ORDNANCE SURVEY IRELAND & GOVERNMENT OF IRELAND
ATKINS WILL NOT BE HELD LIABLE FOR THE USE OF THIS DATA ON ANY PROJECT OTHER THAN THE PROJECT.

Risk Level	Atkins Base Line - Low Risk
	Atkins Sensitive - Medium Risk
	Atkins Private - High Risk
	Client Critical - Already Marked

Rev	Description	By	Date	Chk'd	Rev'd	Auth
A	PLANNING	YC	28.03.22	PF		KB
-	FOR PLANNING	YC	21.10.21	PF		KB

ATKINS
Member of the SNC-Lavalin Group

Atkins House, 150-155 Aislide Business Park, Swords, Co. Dublin
Tel (+353) 01 810 8000
Fax (+353) 01 810 8001

Unit 2B, 2200 Cork Airport Business Park, Cork
Tel (+353) 021 429 0300
Fax (+353) 021 429 0360

1st Floor Technology House Parkmore Technology Park, Galway
Tel (+353) 091 786 050
Fax (+353) 091 778 630

Client: QUINTAIN DEVELOPMENTS IRELAND LTD

Project: ADAMSTOWN DISCTRIC CENTRE PHASE 3

Purpose	PLANNING								
Title	VEHICLE TRACKING REFUSE								
Original Scale	1:500 at A1	Drawn	YC	Checked	YC	Reviewed	PF	Authorised	KB
Scale	1:1000 at A1	Date	21.10.21	Date	21.10.21	Date	21.10.21	Date	21.10.21
Status	P	Drawing Number	5150924 / HTR / 08 / DR / 0106				Rev	A	