


GENERAL NOTES:-  
 \*\* Do not scale from this drawing  
 \*\* Use figured dimensions only  
 © This drawing is copyright. No part of this document may be reproduced or transmitted in any form or stored in any retrieval system from the copyright holder, except as agreed for use on a project, for which the document was originally issued.

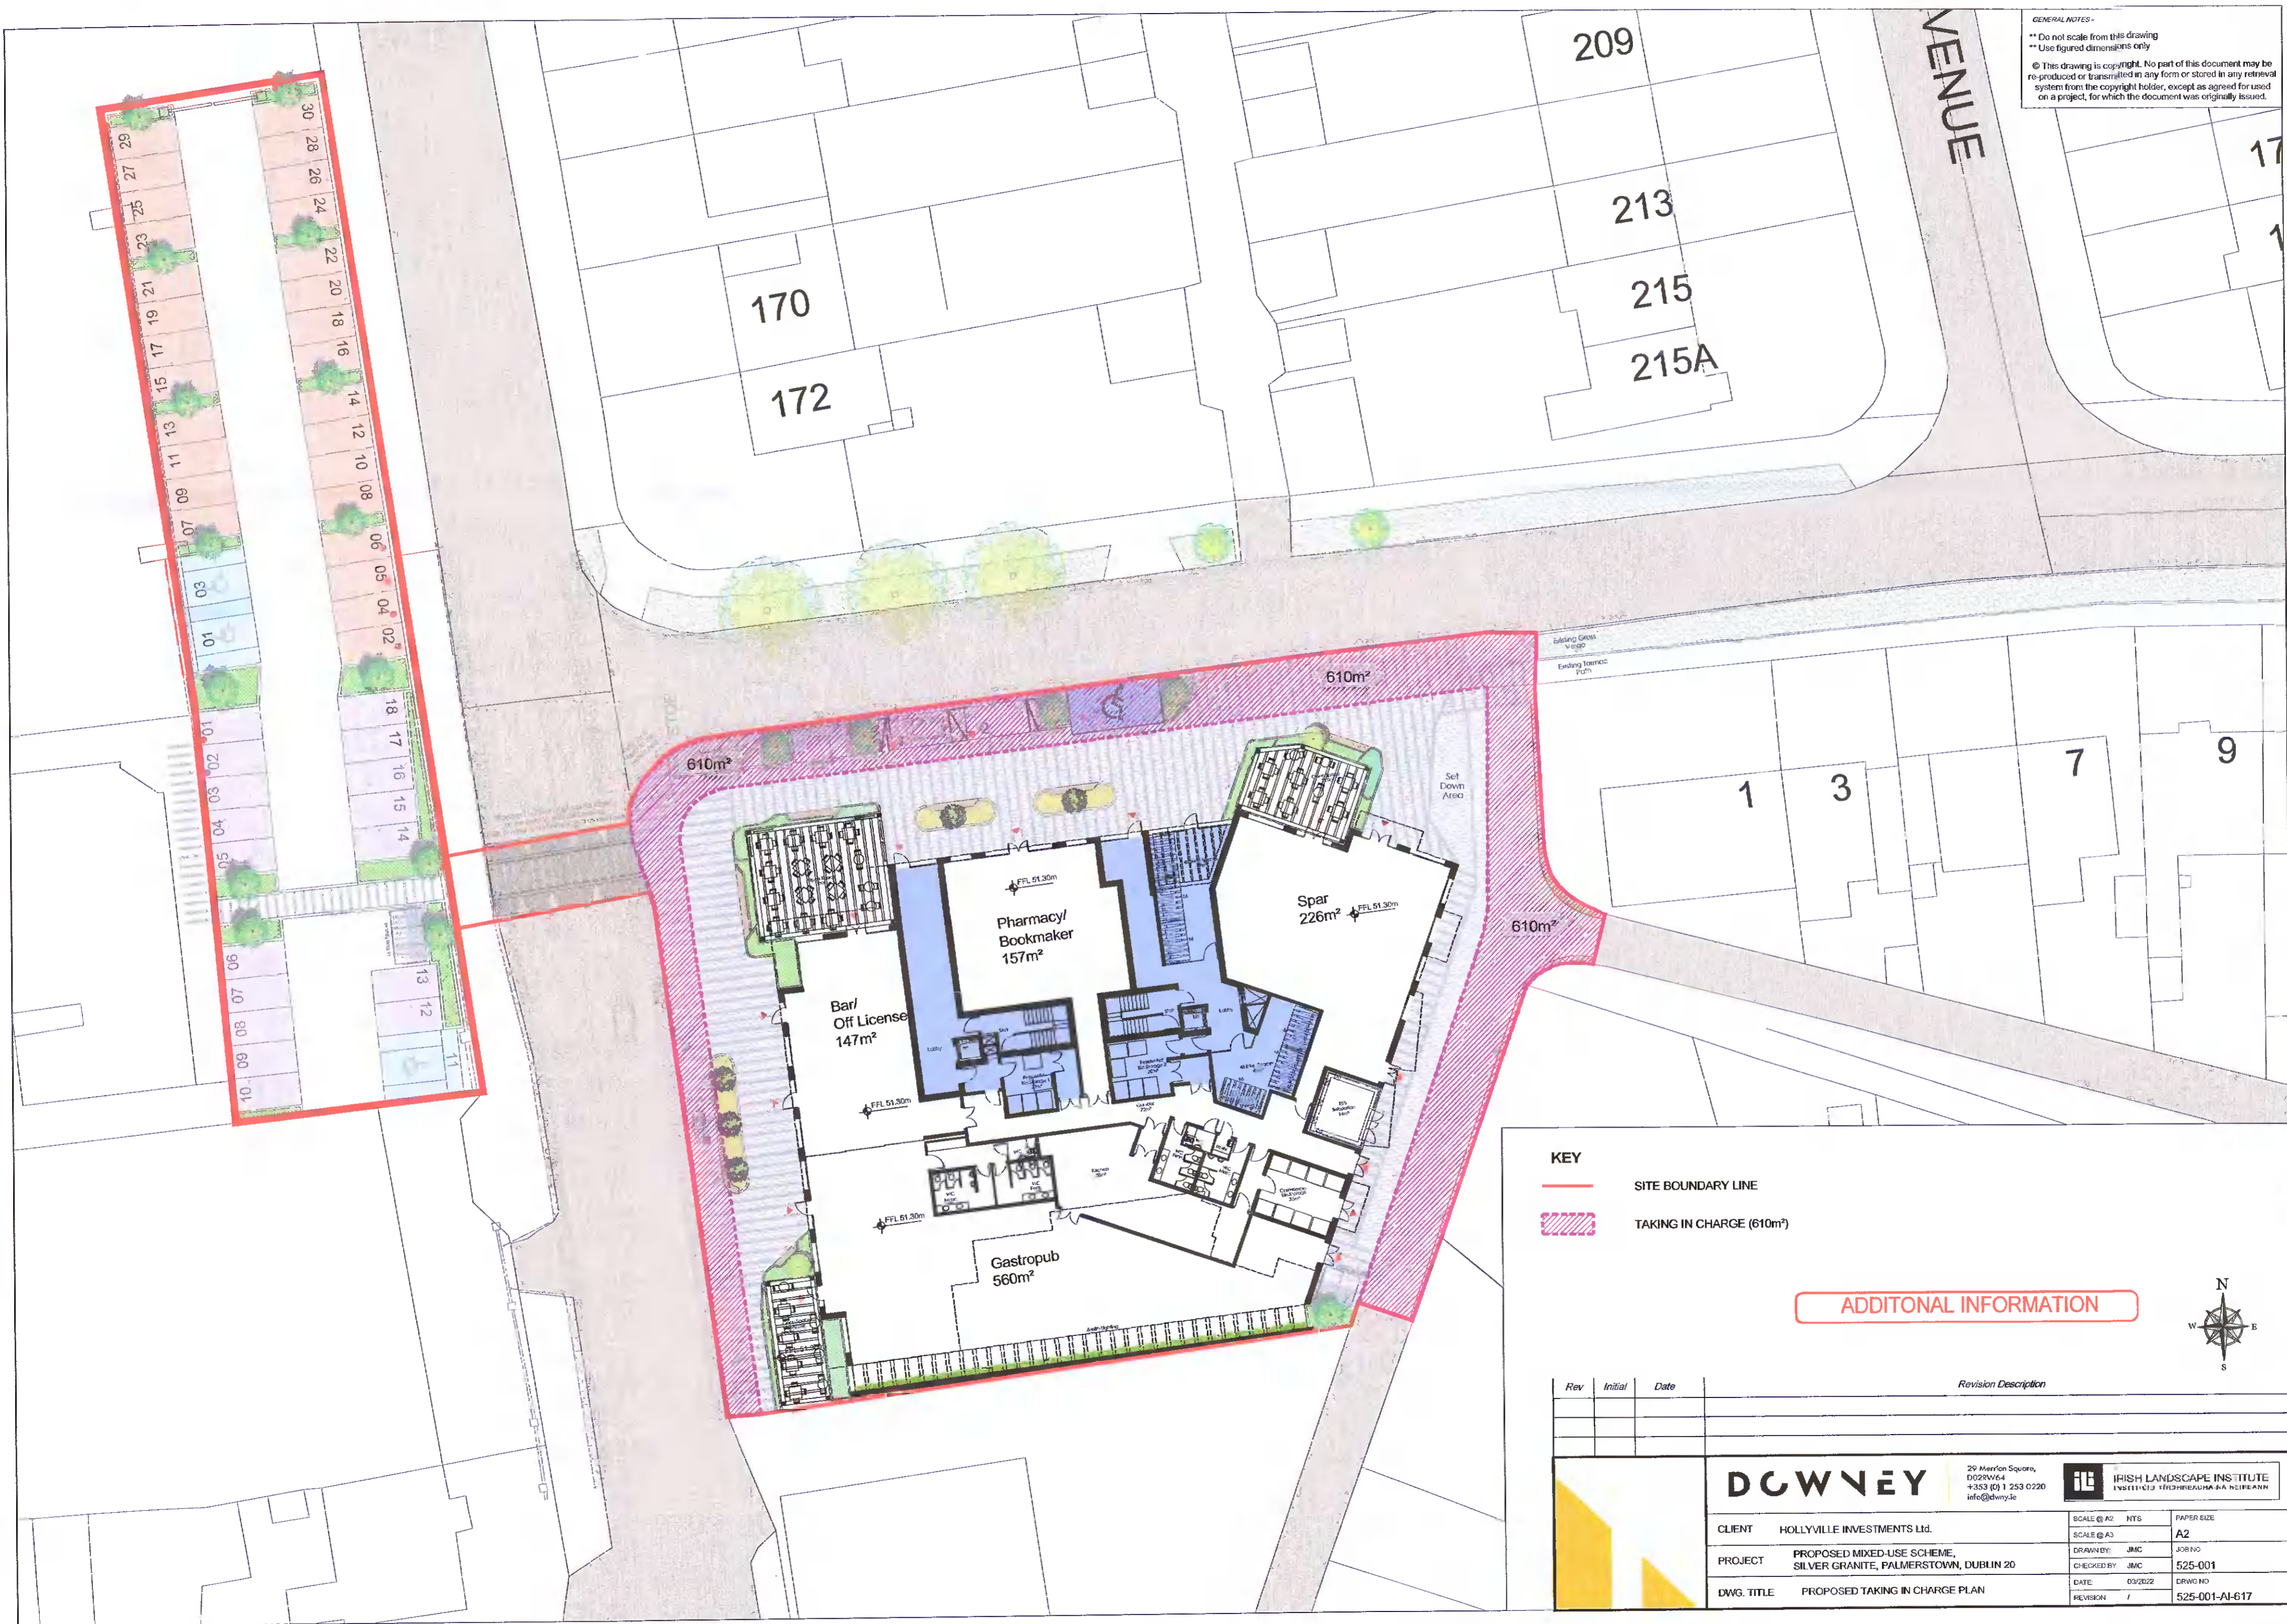


- KEY**
- SITE BOUNDARY LINE
  - ▨ TAKING IN CHARGE (610m<sup>2</sup>)

**ADDITIONAL INFORMATION**




Rev	Initial	Date	Revision Description



**DOWNEY**

29 Merrion Square,  
D02R664  
+353 (0) 1 253 0220  
info@downey.ie



**IRISH LANDSCAPE INSTITUTE**  
INSTITIÚID TÍRDHÉALATHA NA hÉIREANN

CLIENT	HOLLYVILLE INVESTMENTS LTD.	SCALE @ A2	NTS	PAPER SIZE	A2
PROJECT	PROPOSED MIXED-USE SCHEME, SILVER GRANITE, PALMERSTOWN, DUBLIN 20	SCALE @ A3		JOB NO.	525-001
DWG. TITLE	PROPOSED TAKING IN CHARGE PLAN	DRAWN BY	JMC	DATE	03/2022
		CHECKED BY	JMC	REVISION	
		DATE	03/2022	DRWG NO.	525-001-AI-617