


100
0 10
A1

DO NOT SCALE

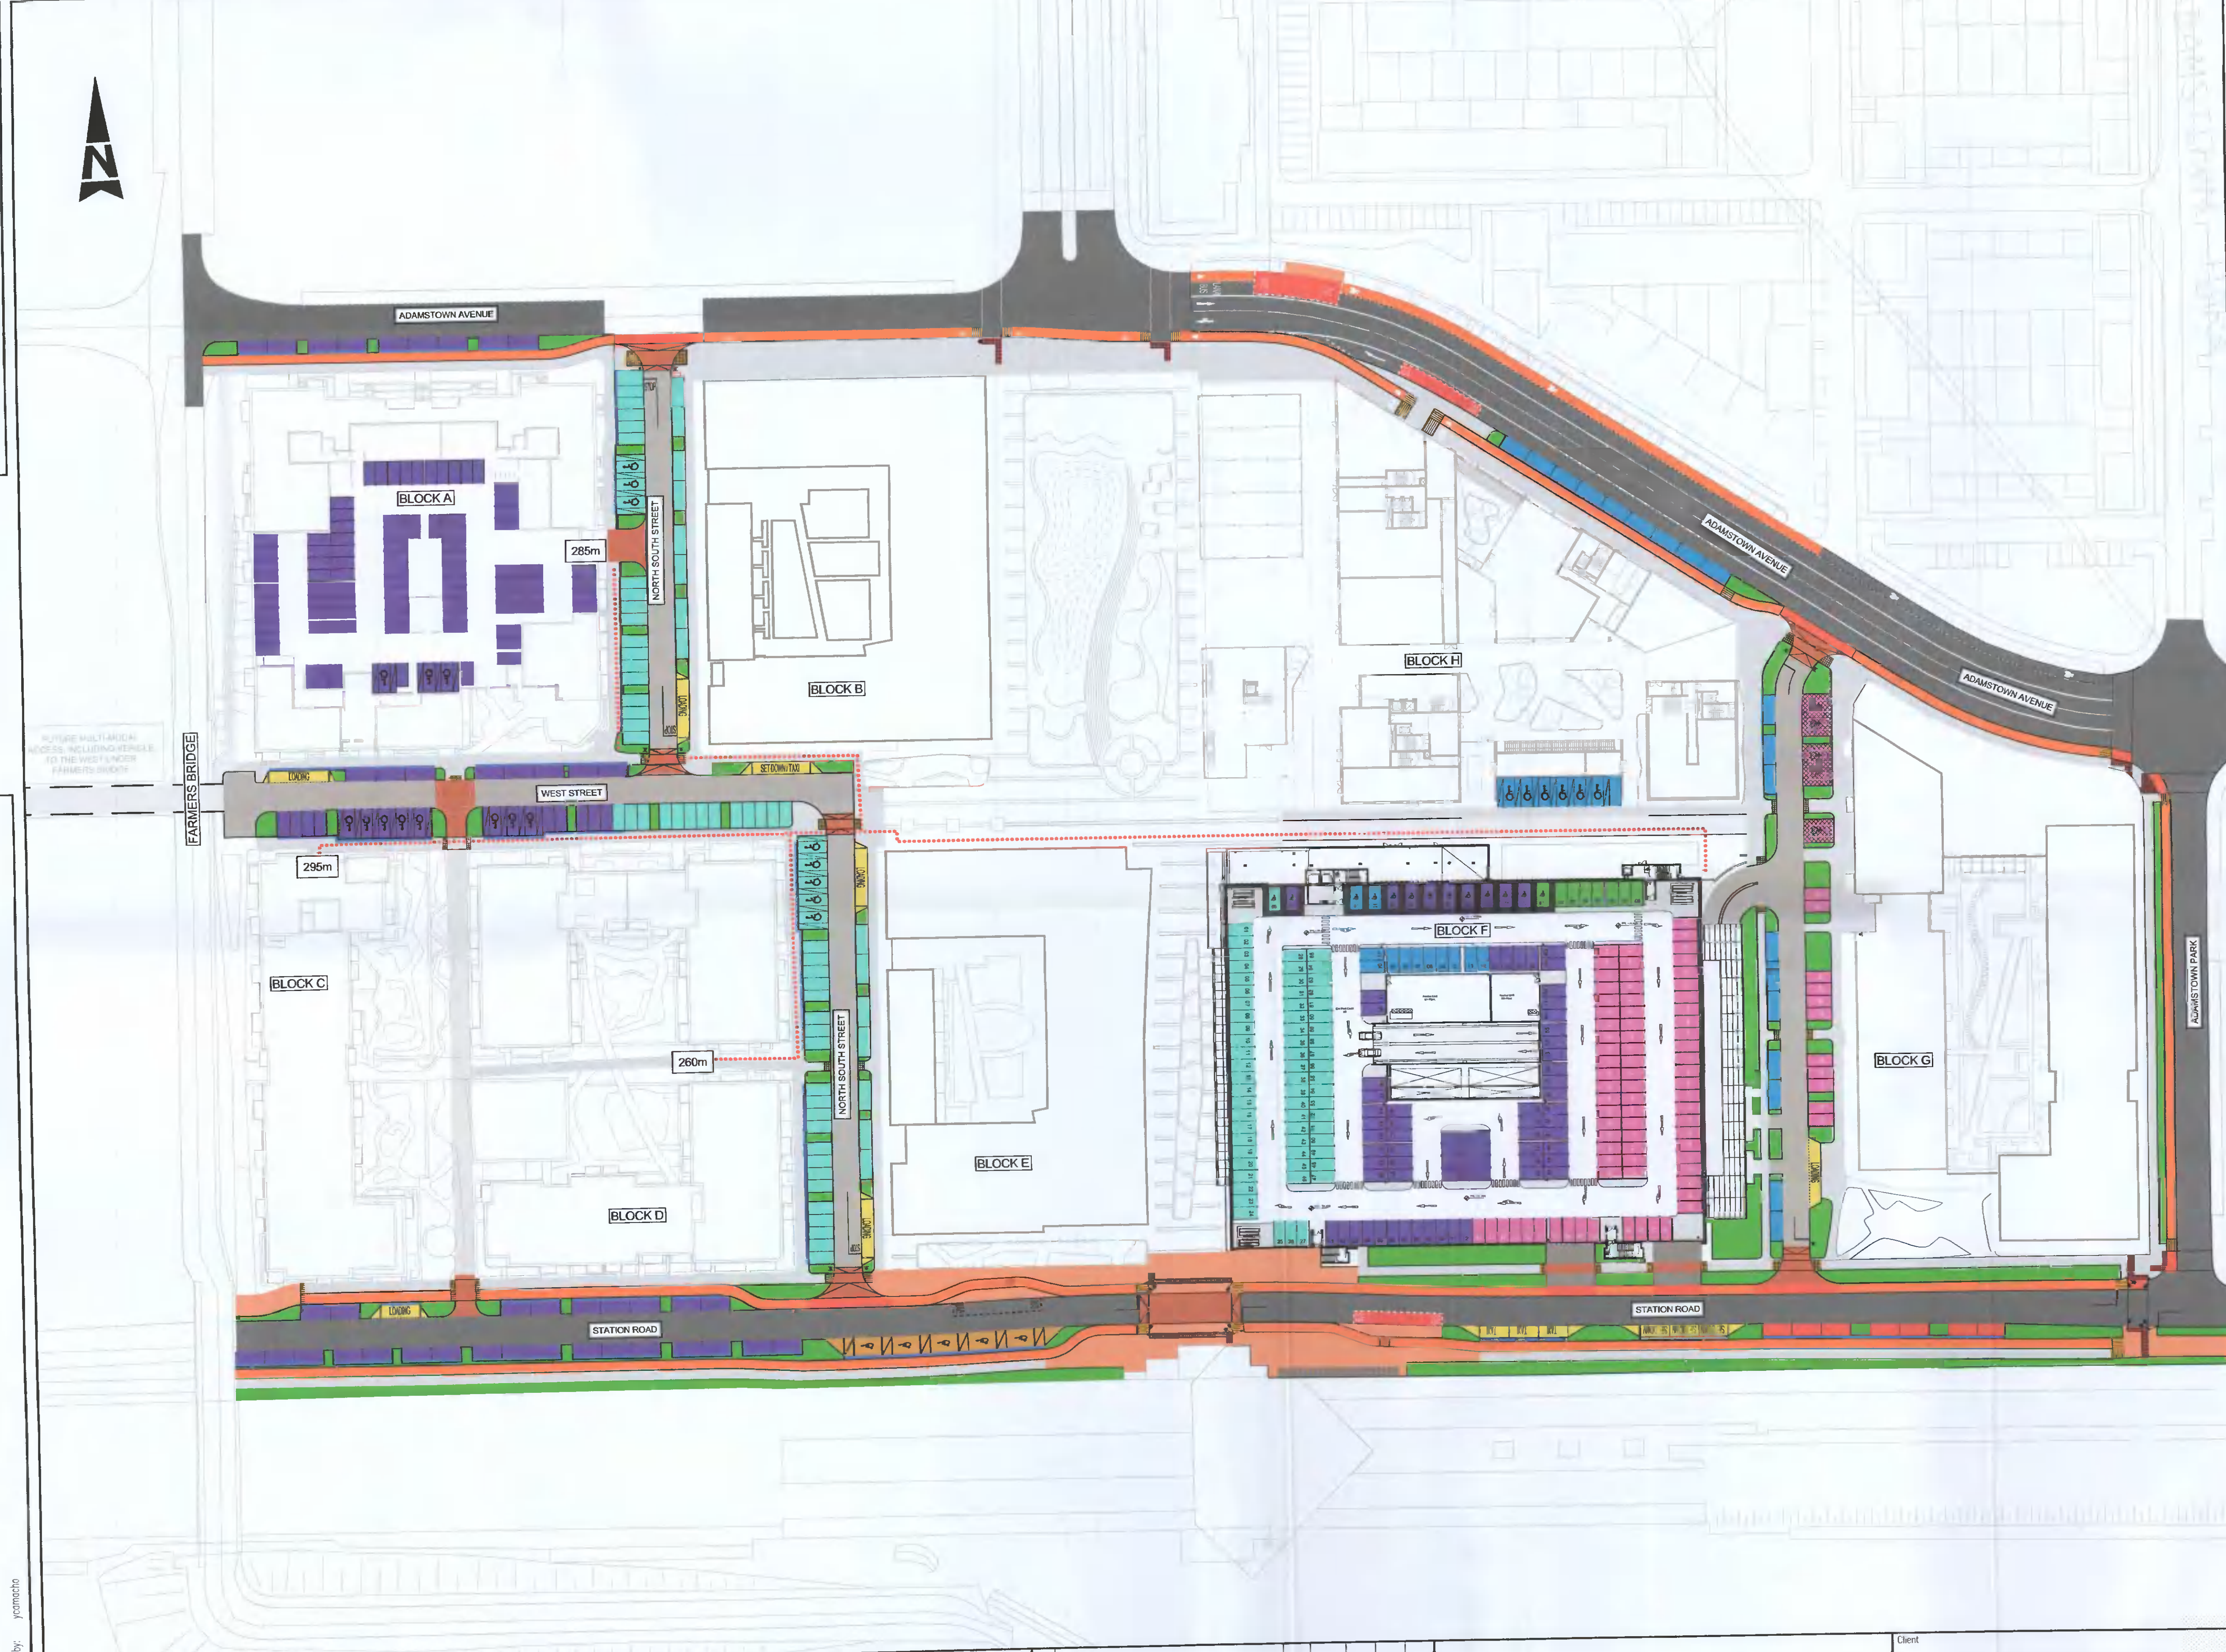

- GENERAL NOTES**
1. ALL DIMENSIONS ARE IN MILLIMETRES UNLESS NOTED OTHERWISE
 2. ONLY WRITTEN DIMENSIONS SHALL BE USED. NO DIMENSIONS SHALL BE SCALED FROM THE DRAWINGS
 3. ALL LEVELS ARE IN METRES AND ARE TO MALIN HEAD DATUM
 4. ALL COORDINATES ARE IN METRES AND ARE TO IRISH TRANSVERSE MERCATOR
 5. DRAWINGS ARE TO BE READ IN CONJUNCTION WITH THE SPECIFICATION

- LEGEND:**
- APPLICATION BOUNDARY
 - PROPOSED MAIN CARRIAGEWAY
 - PROPOSED LOCAL STREET
 - PROPOSED CYCLE LANE
 - PEDESTRIAN PLAZA AREA
 - PROPOSED FOOTPATH
 - PROPOSED BUFFER AREA
 - PROPOSED CYCLE TRACK
 - PROPOSED RAISED TABLE
 - PROPOSED BUS STOP
 - PROPOSED BUS SETDOWN AREA
 - PROPOSED TACTILE PAVING - BUFF
 - PROPOSED TACTILE PAVING - RED
 - PROPOSED LOADING / SET DOWN / TAXI AREA
 - PARKING ASSIGNED TO BLOCK A&C&D
 - PARKING ASSIGNED TO BLOCK B&E
 - PARKING ASSIGNED TO BLOCK G
 - PARKING QUADRANT H
 - PARKING STATION ROAD
 - SOFT LANDSCAPING (AS PER LANDSCAPE ARCHITECT DETAILS)
 - HARD LANDSCAPING (AS PER LANDSCAPE ARCHITECT DETAILS)
 - ACCESSIBLE / DISABLED PARKING
 - BOUNDARY OF DEVELOPMENT PERMITTED UNDER PLANNING PERMISSION REG. Ref: SDZ20A/0008

- NOTES:**
- 1- INFORMATION SHOWN IS CORRECT AS AT 16/11/2021.
 - 2- BLOCK G AMENDMENT PLANNING APPLICATION UNDER CONSIDERATION BY SDCC.
 - 3- BLOCK ACD AND QUADRANT H STILL IN DESIGN

- BLOCK F LEVEL 3**
- PARKING ASSIGNED TO BLOCK ACD 72 SPACES
 - PARKING ASSIGNED TO BLOCK B&E 66 SPACES
 - PARKING ASSIGNED TO BLOCK G 76 SPACES
 - PARKING ASSIGNED TO BLOCK H 12 SPACES
 - NON-RESIDENTIAL PARKING 8 SPACES

© ORDNANCE SURVEY IRELAND LICENSE NR. AR 0082521. ORDNANCE SURVEY IRELAND & GOVERNMENT OF IRELAND
 ATKINS WILL NOT TO BE HELD LIABLE FOR THE USE OF THIS DATA ON ANY PROJECT OTHER THAN THE PROJECT:
 Risk Level: Atkins Base Line - Low Risk, Atkins Sensitive - Medium Risk, Atkins Private - High Risk, Client Critical - Already Marked

File: 5150924_HTR_08_DR_0110.dwg
 Date: Apr 08, 2022 - 11:10am
 Plotted by: yomachto

Rev	Description	By	Date	Chk'd	Rev'd	Auth
-	PLANNING	YC	28.03.22	PF		KB

ATKINS
 Member of the SNC-Lavalin Group

Atkins House, 150-155 Airside Business Park, Swords, Co. Dublin
 Tel (+353) 01 810 8000 Fax (+353) 01 810 8001

Unit 2B, 2200 Cork Airport Business Park, Cork
 Tel (+353) 021 429 0300 Fax (+353) 021 429 0360

1st Floor Technology House Parkmore Technology Park, Galway
 Tel (+353) 091 786 050 Fax (+353) 091 779 830

Client: QUINTAIN DEVELOPMENTS IRELAND LTD

Project: ADAMSTOWN STATION MASTERPLAN CAR PARKING REQUIREMENTS

Purpose	PLANNING				
Title	CAR PARKING MASTERPLAN				
Original Scale	N.T.S	Drawn	YC	Checked	PF
Date	28.03.22	Date	28.03.22	Date	28.03.22
Reviewed	PF	Authorised	KB		
Date	28.03.22	Date	28.03.22		
Status	p	Drawing Number	5150924 / HTR / 08 / DR / 0110	Rev	