

A1


DO NOT SCALE

File: 5150924_HTR_08_DR_0111.dwg
 Date: Apr 08, 2022 - 11:11am
 Plotted by: ycamacho

© ORDNANCE SURVEY IRELAND LICENSE NR. AR 008252. ORDNANCE SURVEY IRELAND & GOVERNMENT OF IRELAND
 ATKINS WILL NOT BE HELD LIABLE FOR THE USE OF THIS DATA ON ANY PROJECT OTHER THAN THE PROJECT:

Risk Level	Atkins Base Line - Low Risk
	Atkins Sensitive - Medium Risk
	Atkins Private - High Risk
	Client Critical - Already Marked

Z:\5150924 Admstwn_Somerton\6 Dwg-Graphics\61 AutoCad\ADAMSTOWN STATION PHASE 3\5150924_HTR_08_DR_0111.dwg

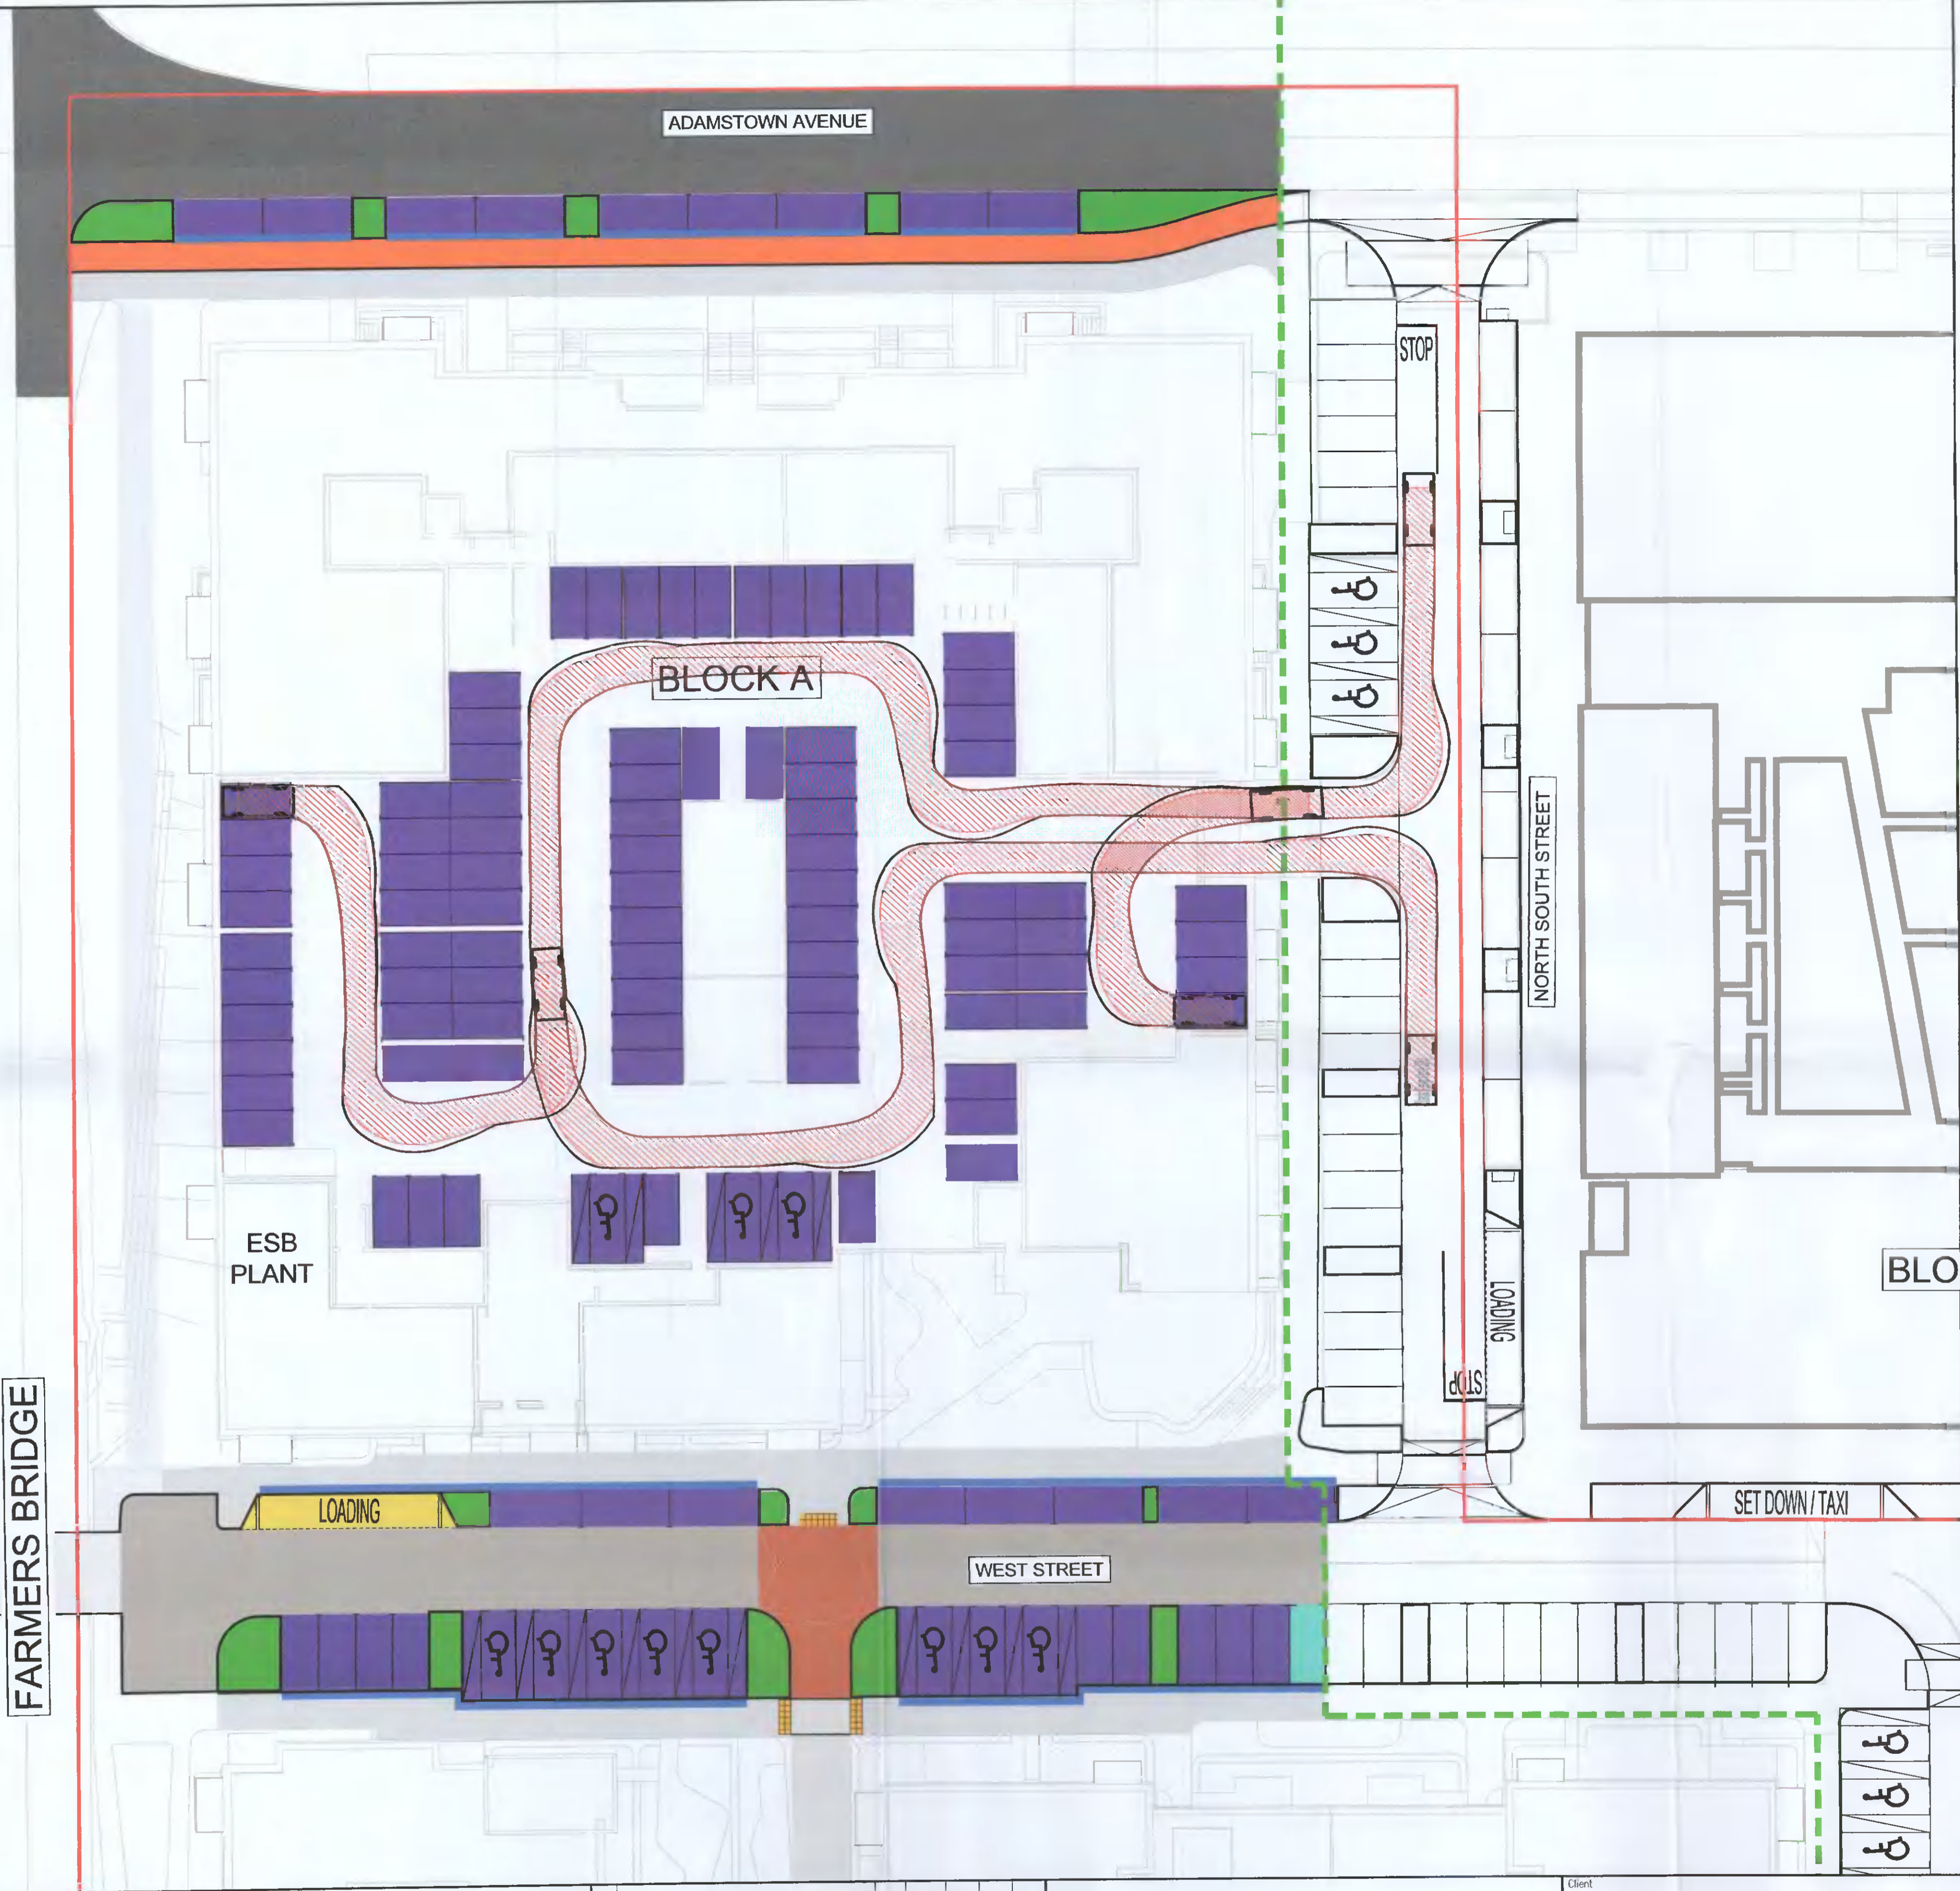

- GENERAL NOTES**
1. ALL DIMENSIONS ARE IN MILLIMETRES UNLESS NOTED OTHERWISE
 2. ONLY WRITTEN DIMENSIONS SHALL BE USED. NO DIMENSIONS SHALL BE SCALED FROM THE DRAWINGS
 3. ALL LEVELS ARE IN METRES AND ARE TO MALIN HEAD DATUM
 4. ALL COORDINATES ARE IN METRES AND ARE TO IRISH TRANSVERSE MERCATOR
 5. DRAWINGS ARE TO BE READ IN CONJUNCTION WITH THE SPECIFICATION

VEHICLE PROFILE:

Standard Design Vehicle (SDV)	4.800m
Overall Length	2.000m
Overall Width	1.950m
Min Body Height	0.100m
Track Width	2.000m
Lock-to-lock time	4.00s
Wall to Wall Turning Radius	6.000m

LEGEND:

--- BOUNDARY OF DEVELOPMENT PERMITTED UNDER PLANNING PERMISSION REG. Ref: SDZ20A/0008

Purpose	PLANNING								
Title	UNDECROFT VEHICLE TRACKING								
Original Scale	1:250 at A1	Drawn	YC	Checked	PF	Reviewed	PF	Authorised	KB
Date	28.03.22	Date	28.03.22	Date	28.03.22	Date	28.03.22	Date	28.03.22
Status	P	Drawing Number	5150924 / HTR / 08 / DR / 0111			Rev	-		

ATKINS
 Member of the SNC-Lavalin Group

Client
 QUINTAIN DEVELOPMENTS IRELAND LTD
 Project
 ADAMSTOWN DISCTRIC CENTRE PHASE 3

Rev	Description	By	Date	Chk'd	Rev'd	Auth
-	PLANNING	YC	28.03.22	PF		KB

Atkins House, 150-155 Aiside Business Park, Swords, Co. Dublin
 Tel (+353) 01 810 8000 Fax (+353) 01 810 8001
 Unit 2B, 2200 Cork Airport Business Park, Cork
 Tel (+353) 021 429 0300 Fax (+353) 021 429 0360
 1st Floor Technology House Parkmore Technology Park, Galway
 Tel (+353) 091 756 050 Fax (+353) 091 779 630