



100  
0 10  
A1

DO NOT SCALE

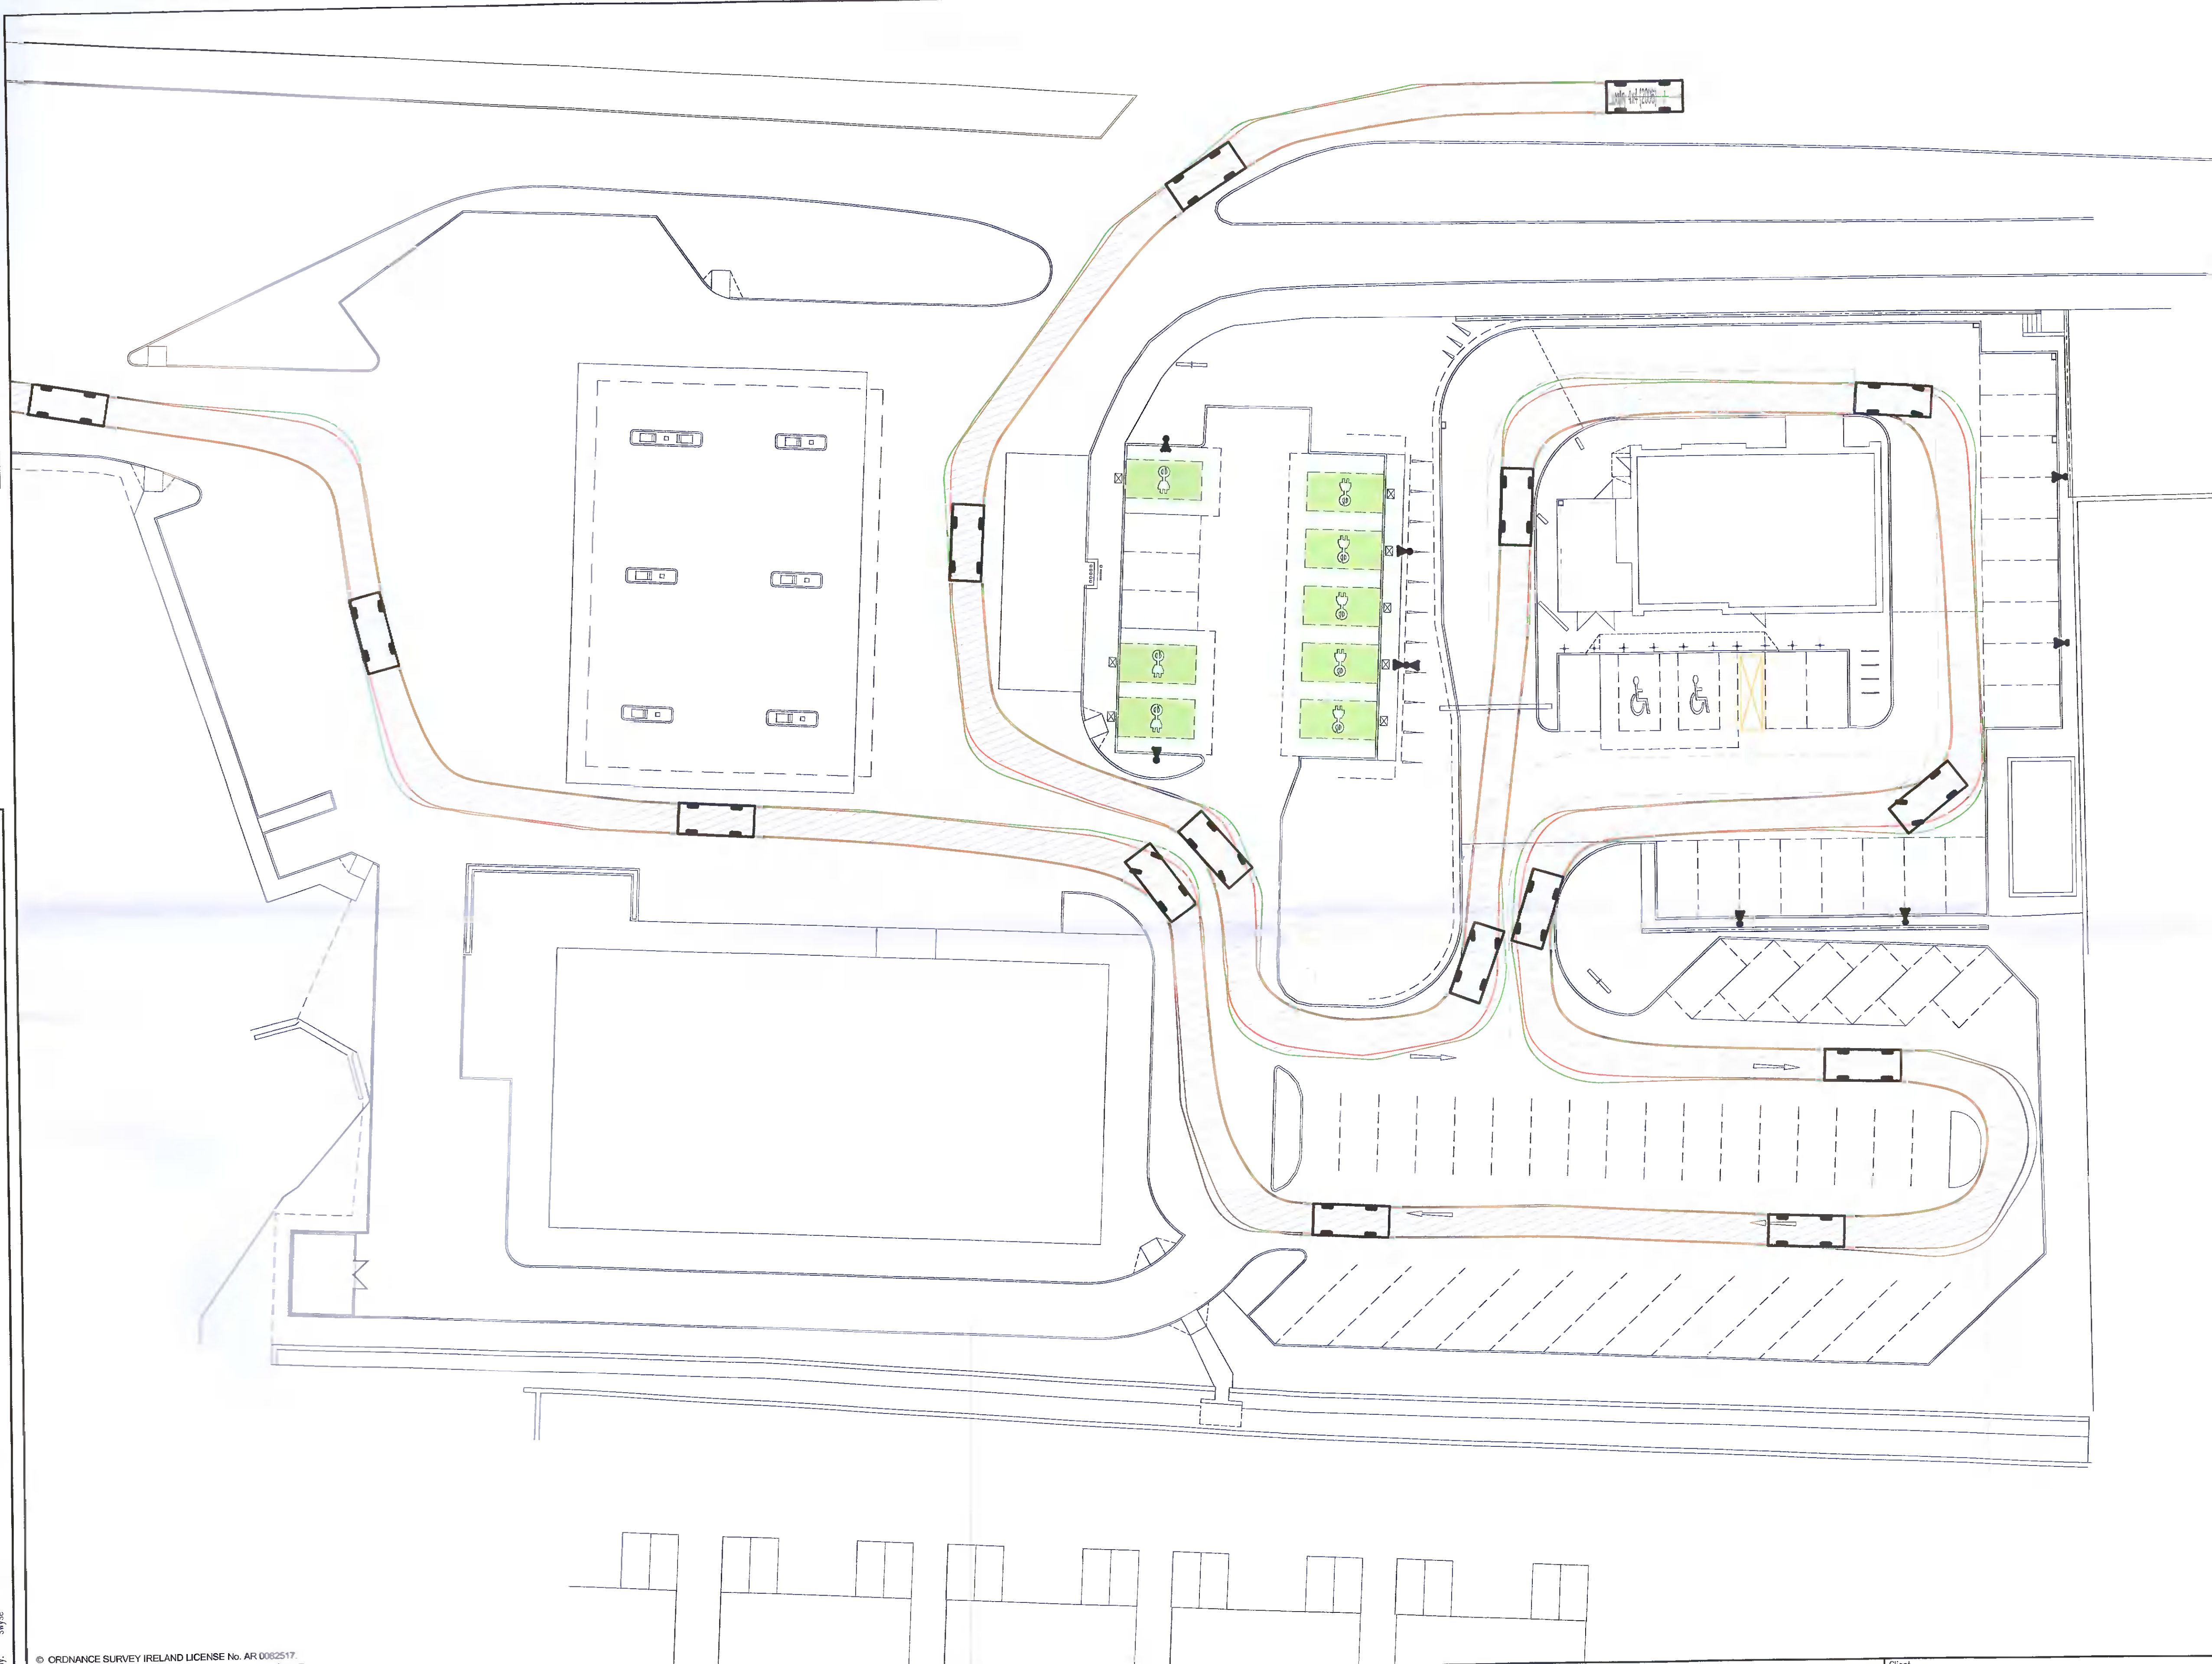

- GENERAL NOTES**
1. ALL DIMENSIONS ARE IN MILLIMETRES UNLESS NOTED OTHERWISE
  2. ONLY WRITTEN DIMENSIONS SHALL BE USED. NO DIMENSIONS SHALL BE SCALED FROM THE DRAWINGS
  3. ALL LEVELS ARE IN METRES AND ARE TO MALIN HEAD DATUM
  4. ALL COORDINATES ARE IN METRES AND ARE TO IRISH TRANSVERSE MERCATOR
  5. DRAWINGS ARE TO BE READ IN CONJUNCTION WITH THE SPECIFICATION

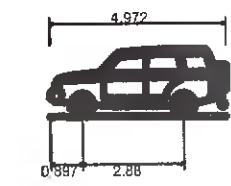

Luxury 4x4 (2006)	
Overall Length	4.972m
Overall Width	2.034m
Overall Body Height	1.905m
Min Body Ground Clearance	0.279m
Max Track Width	1.885m
Lock-to-lock time	4.00s
Curb to Curb Turning Radius	5.800m

File: 5203597-ATK-01-ZZ-SK-950001.dwg  
Date: Mar 15, 2022 - 2:46pm  
Plotted by: sngs

© ORDNANCE SURVEY IRELAND LICENSE No. AR 0062517  
ORDNANCE SURVEY IRELAND & GOVERNMENT OF IRELAND

Rev	Description	By	Date	Chk'd	Auth
A	REVISED LAYOUT	MA	08.03.22	SW	SW
	VEHICLE TRACKING	MA	03.03.21	SW	SW

**ATKINS**  
Member of the SNC-Lavalin Group

Atkins House, 150-156 Airside Business Park, Swords, Co. Dublin Tel (+353) 01 810 8000 Fax (+353) 01 810 8001	Unit 2B, 2200 Cork Airport Business Park, Cork Tel (+353) 021 429 0300 Fax (+353) 021 429 0360	2nd Floor Technology House Parkmore Technology Park, Galway Tel (+353) 091 766 050 Fax (+353) 091 779 630
--	---	--

Client	PETROGRAS GROUP Ltd
Project	RATHCOOLE - APPLEGREEN TTA

Purpose	
Title	COFFEE DRIVE-THRU VEHICLE TRACKING
Original Scale	N.T.S.
Design/Drawn	MA
Checked	SW
Authorized	SW
Date	04.03.21
Date	04.03.21
Date	04.03.21
Status	I
Drawing Number	5203597/ATK/01/ZZ/SK/950001
Rev	A