
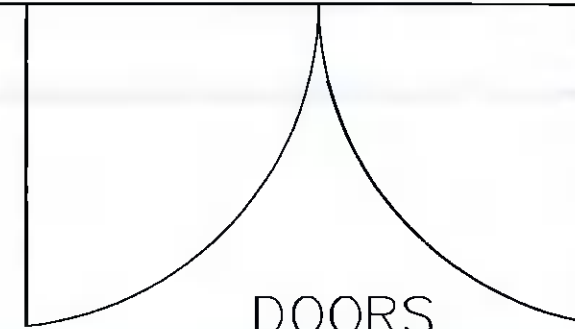
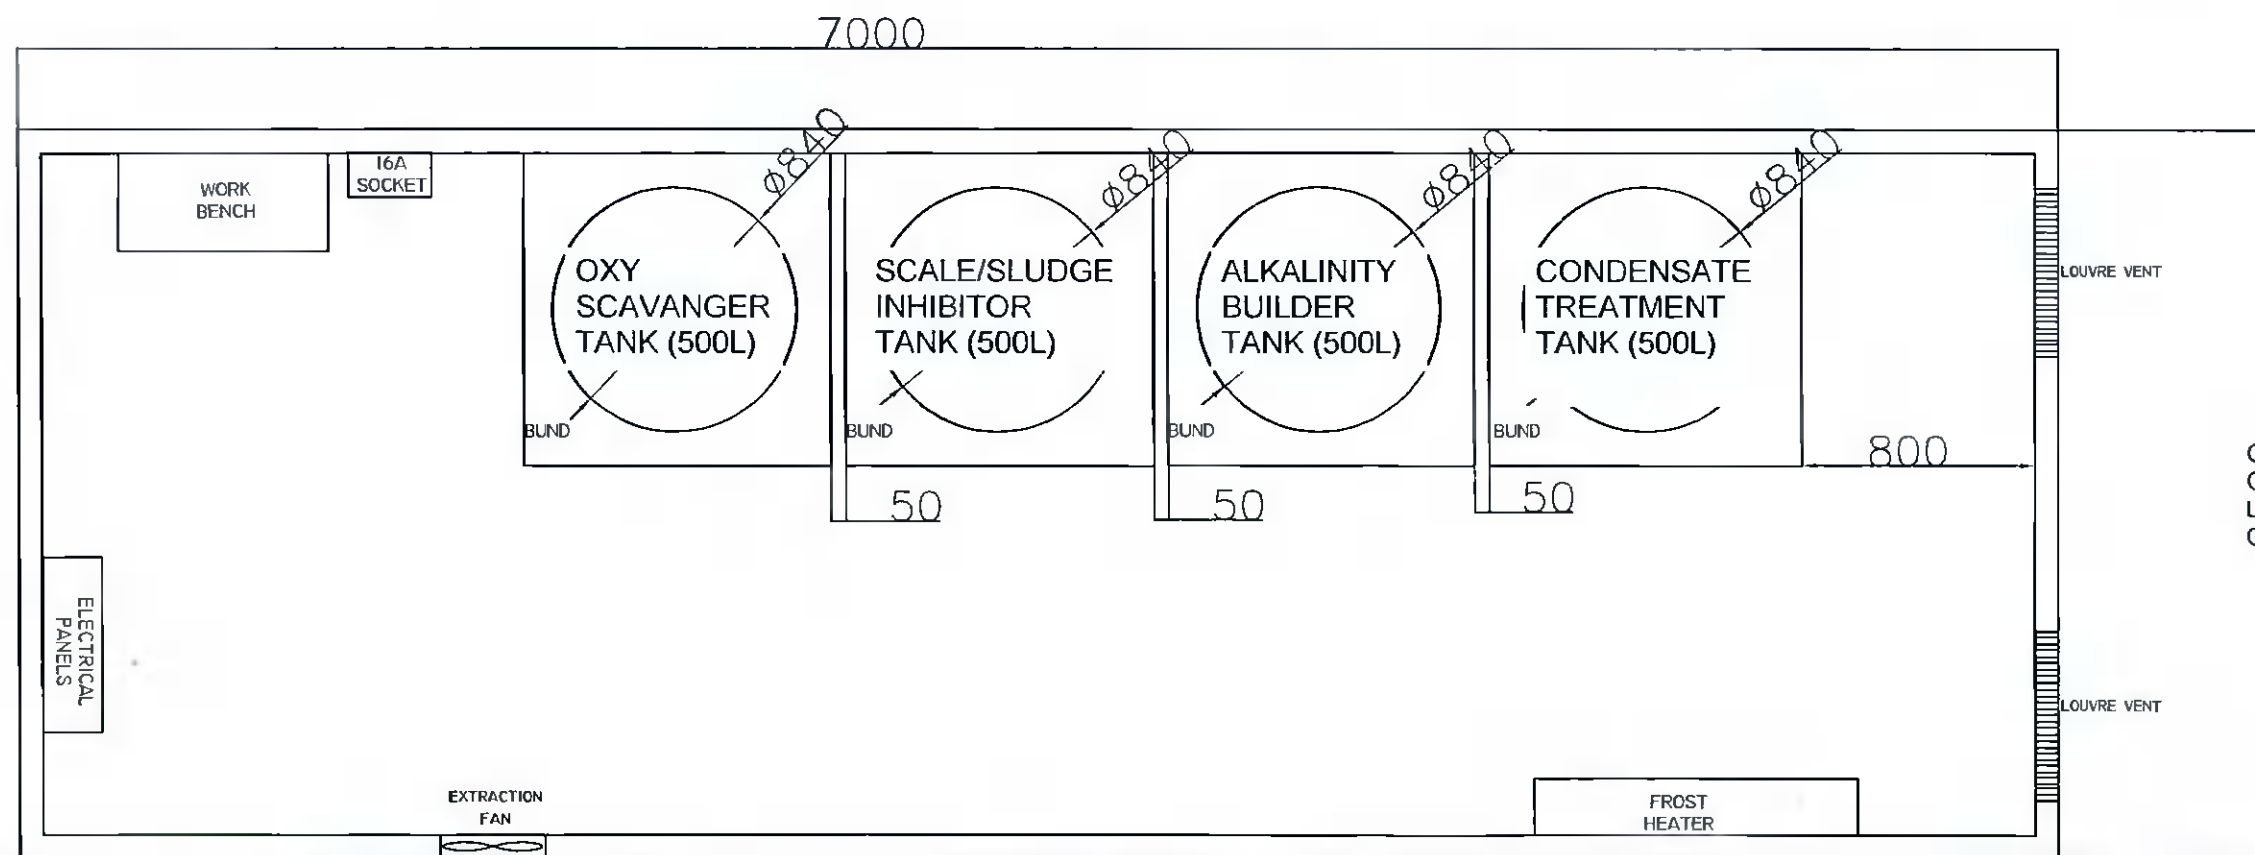


BOILER DOSING CABIN

NOTES

- TANK VOLUME 500 LITERS EACH.
- BUND VOLUME AT LEAST 120% CAPACITY OF TANK VOLUME. TANKS AND BUNDS CONSTRUCTED OF HDPE AND BLACK IN COLOUR.
- OPERATIONAL WEIGHT OF A TANK AND BUND COMBINED IS 629 KG.

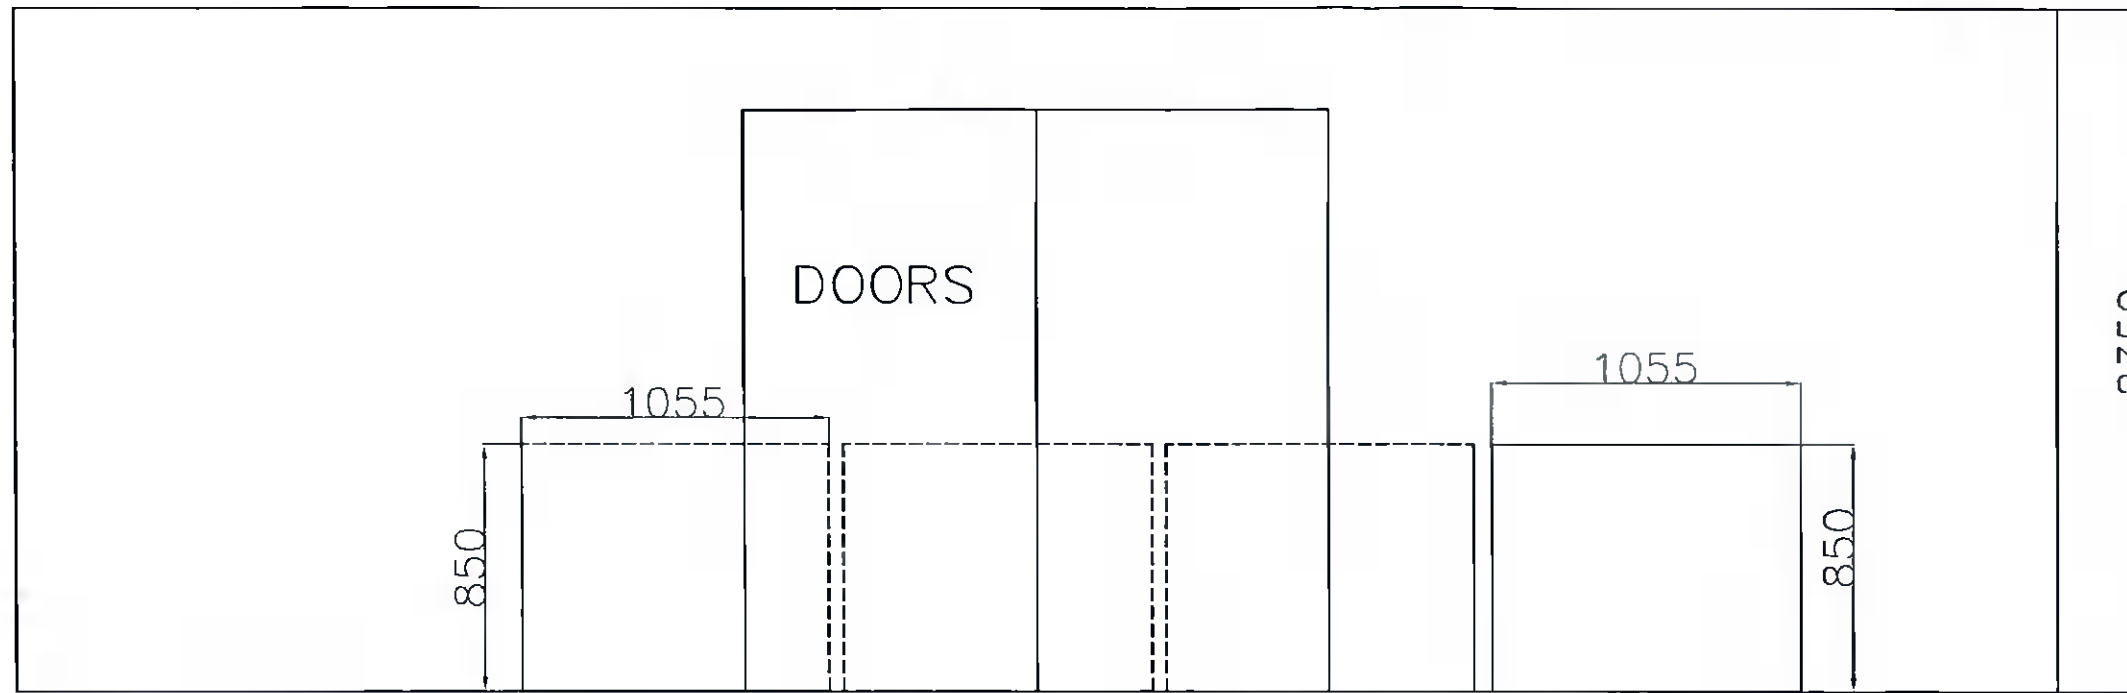

REV	DESCRIPTION	DRW/ENG	APP	DATE
1	PROJECT UPDATE	A.O.B.	Z.D.	04/03/2022
0	DRAWING ISSUE	A.O.B.	G.P.	12/10/21

CONTROLLED

THIS DRAWING IS THE PROPERTY OF VEOLIA WATER TECHNOLOGIES. THE DETAILS SHOWN ARE STRICTLY CONFIDENTIAL AND MUST NOT BE DISCLOSED TO ANY THIRD PARTY WHOLLY OR PARTLY WITHOUT THE CONSENT OF VEOLIA WATER TECHNOLOGIES.



Dublin Road, Cahir Co. Kildare, Ireland Tel: 01 630 3333, Fax: 01 630 3344 www.veoliatechnologies.ie

CLIENT Pfizer Grange Castle

CLIENT ADDRESS Grange Castle, Clondalkin, Dublin

PROJECT Chemical Dosing Systems

TITLE Boiler Chemical Dosing Cabin

Layout

DRAWN DATE	SCALE	N/A	DRAWING NUMBER	REV
24/03/2022	N/A		Z743-02-001	1
PROJECT No	Z743	FILENAME	Z743-02-001	
CONTRACT No	N/A			SHEET 1 of 1