




A3

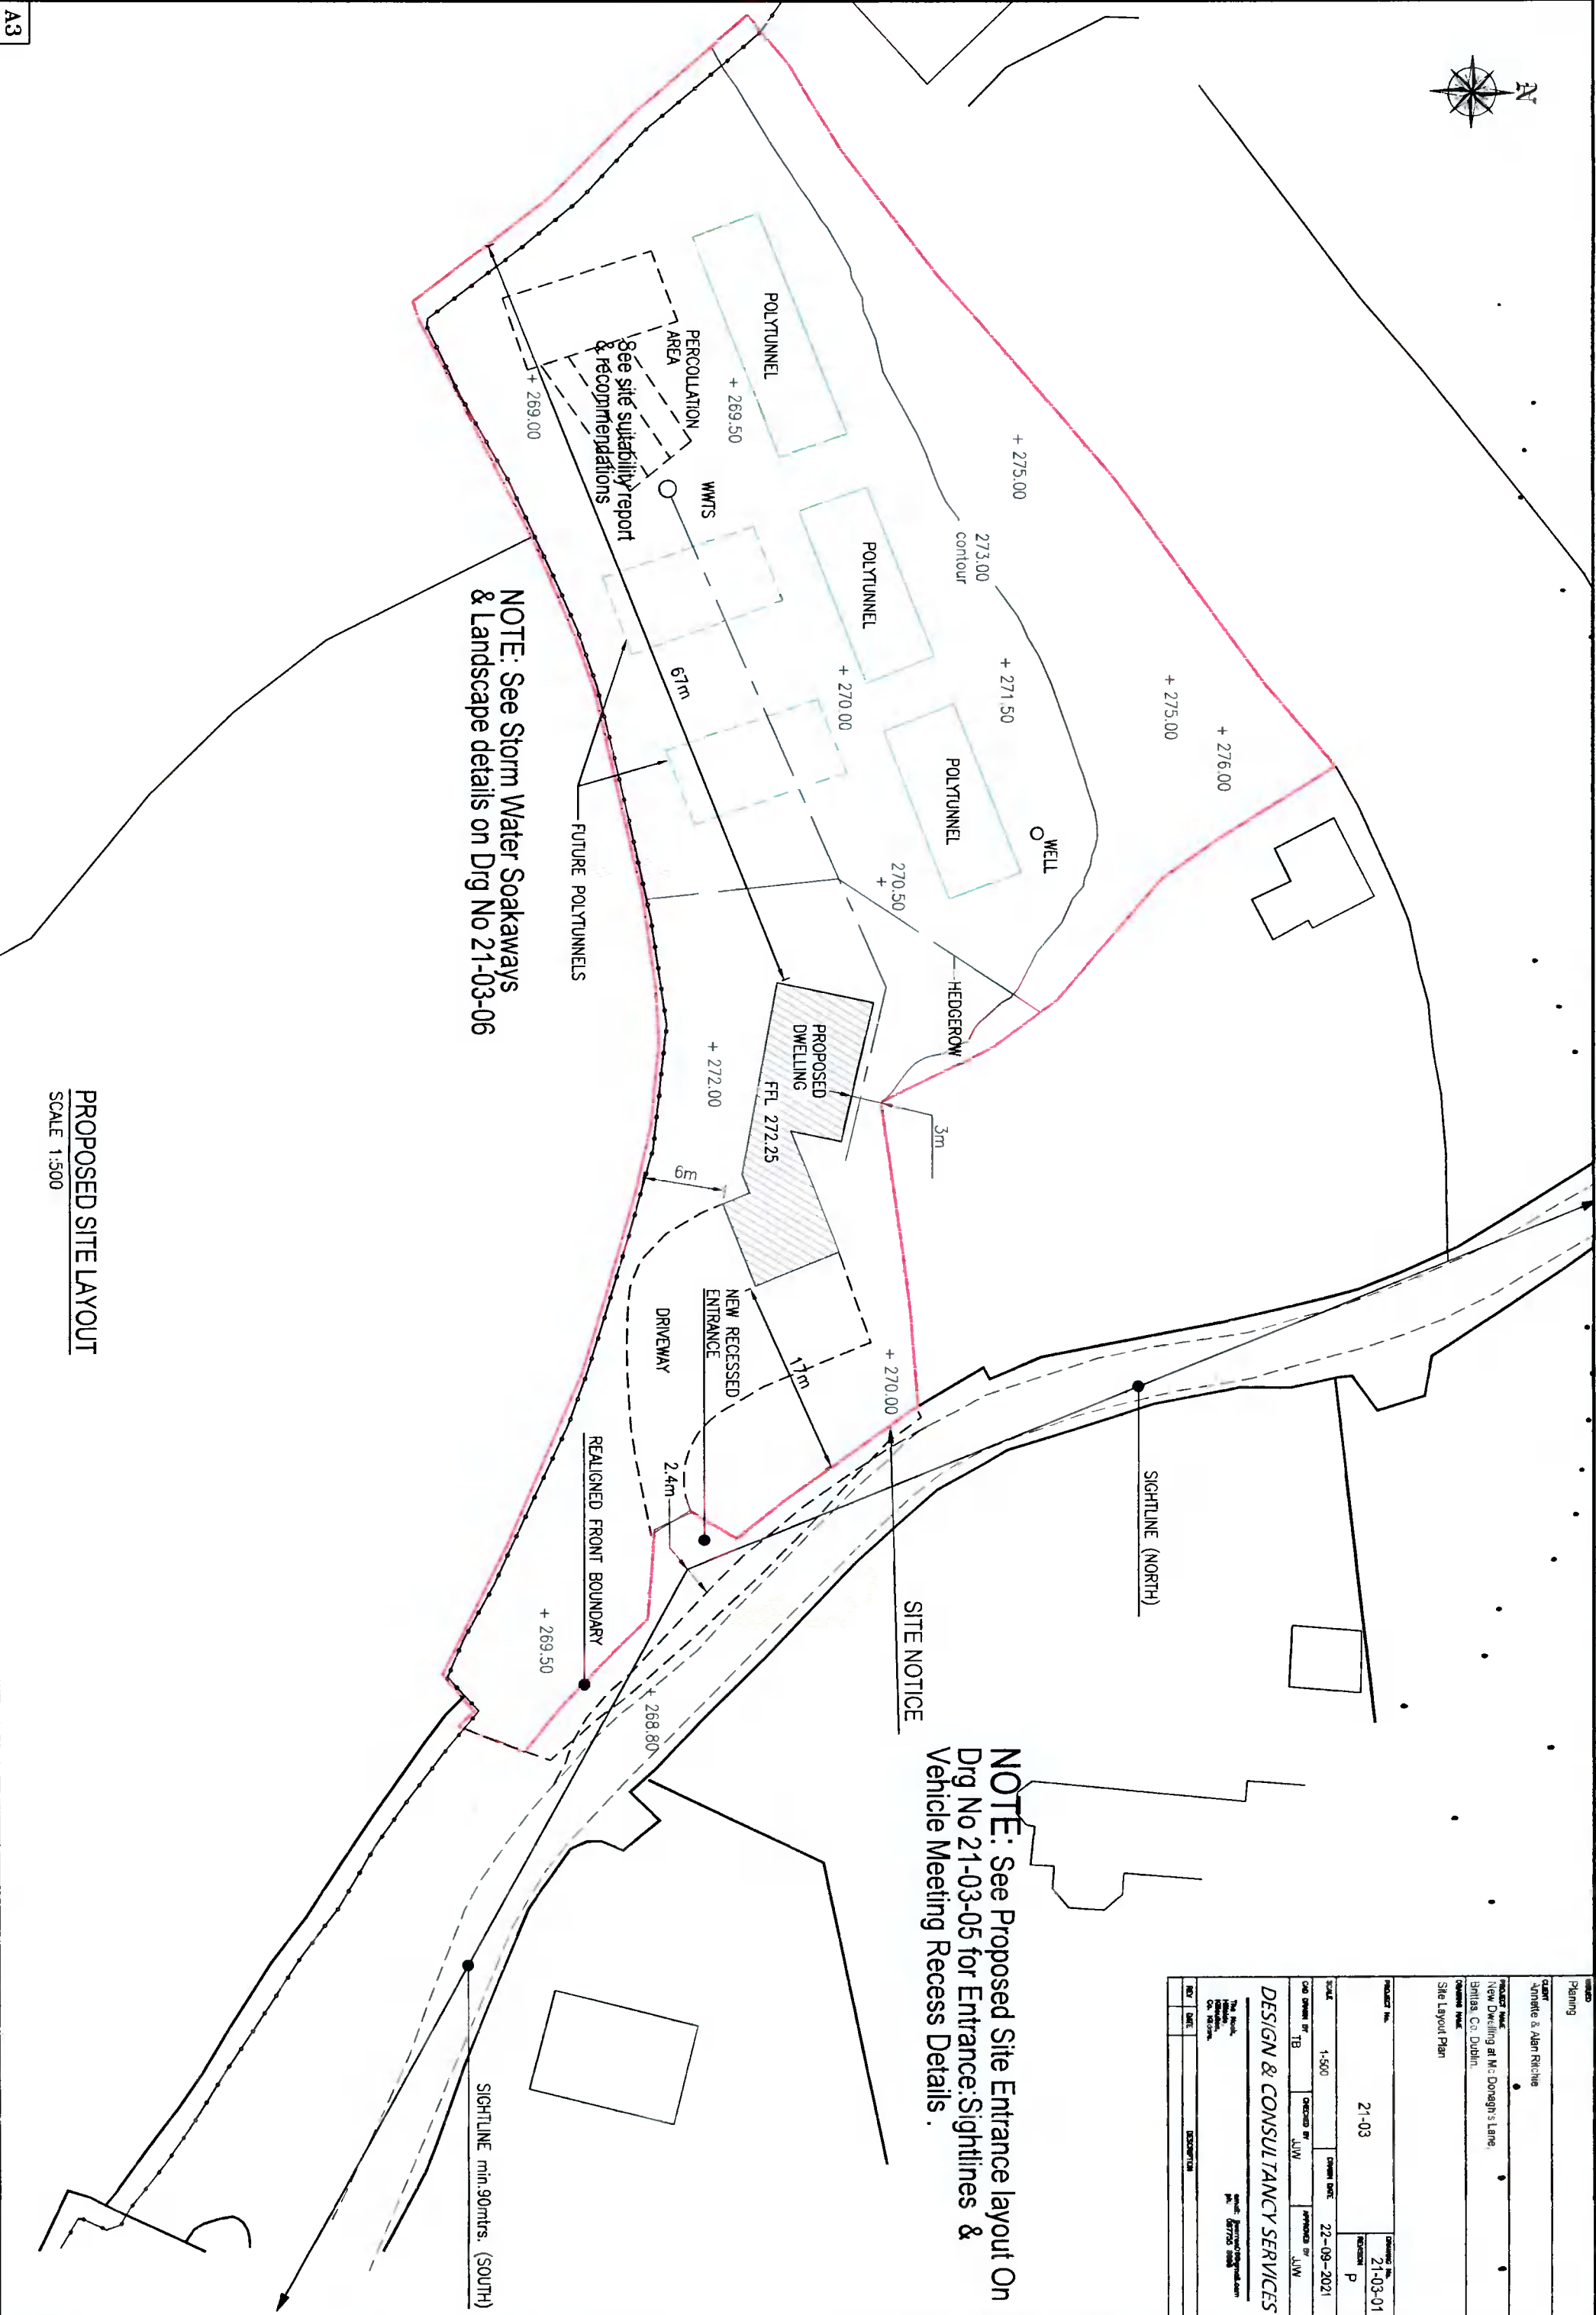

NOTE: See Storm Water Soakaways & Landscape details on Drg No 21-03-06

NOTE: See Proposed Site Entrance layout On Drg No 21-03-05 for Entrance, Sightlines & Vehicle Meeting Recess Details.

CLIENT	Planning
CLIENT	Amorfe & Alan Ritchie
PROJECT NAME	New Dwelling at M. Donagh's Lane
PROJECT NAME	Site Layout Plan
PROJECT No.	21-03
DATE	21-03-01
SCALE	1:500
DATE	22-09-2021
DESIGNER	JLW
APPROVED	JLW
DATE	
REVISION	P

DESIGN & CONSULTANCY SERVICES

The Works

PROPOSED SITE LAYOUT
 SCALE 1:500