



NOTES

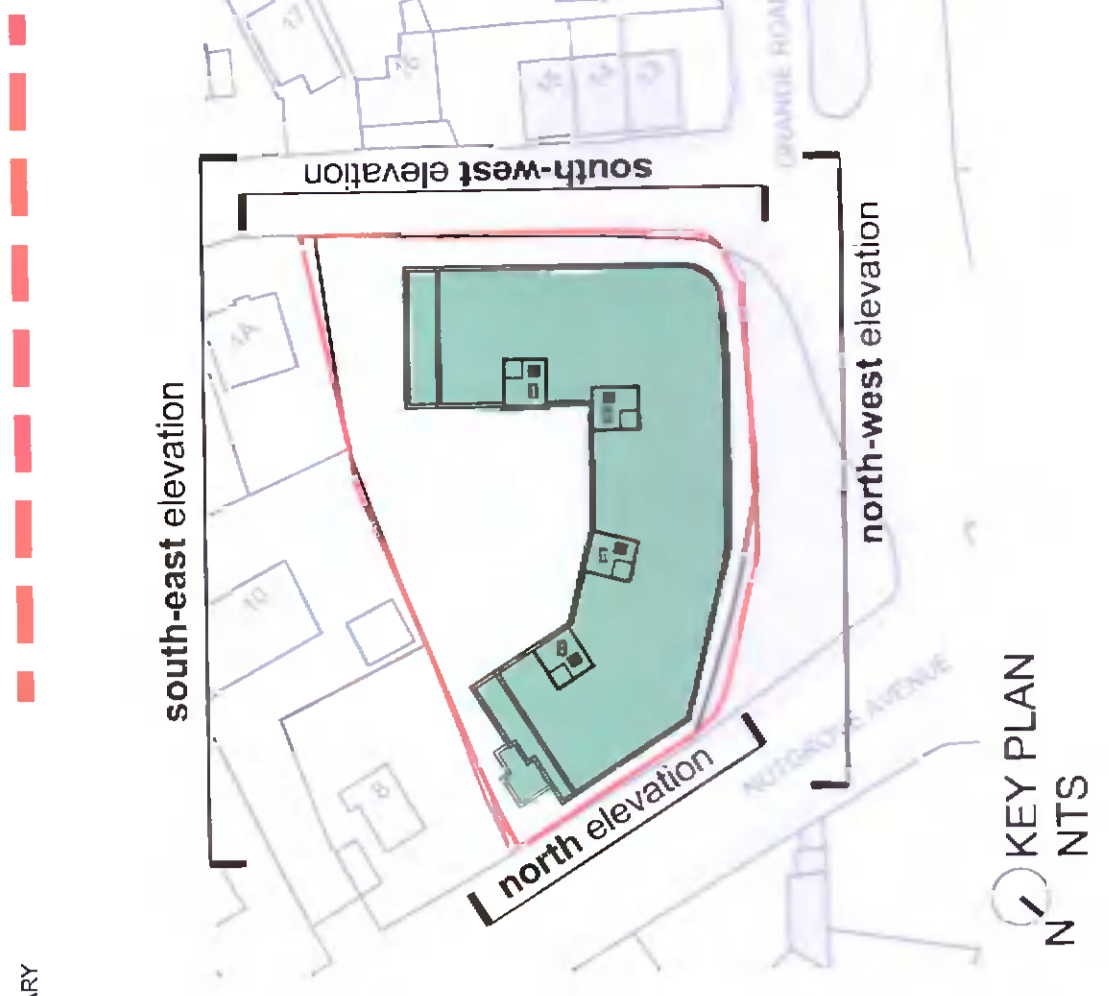


AS GRANTED PROPOSED NORTH WEST CONTEXTUAL ELEVATION  
SCALE 1:100

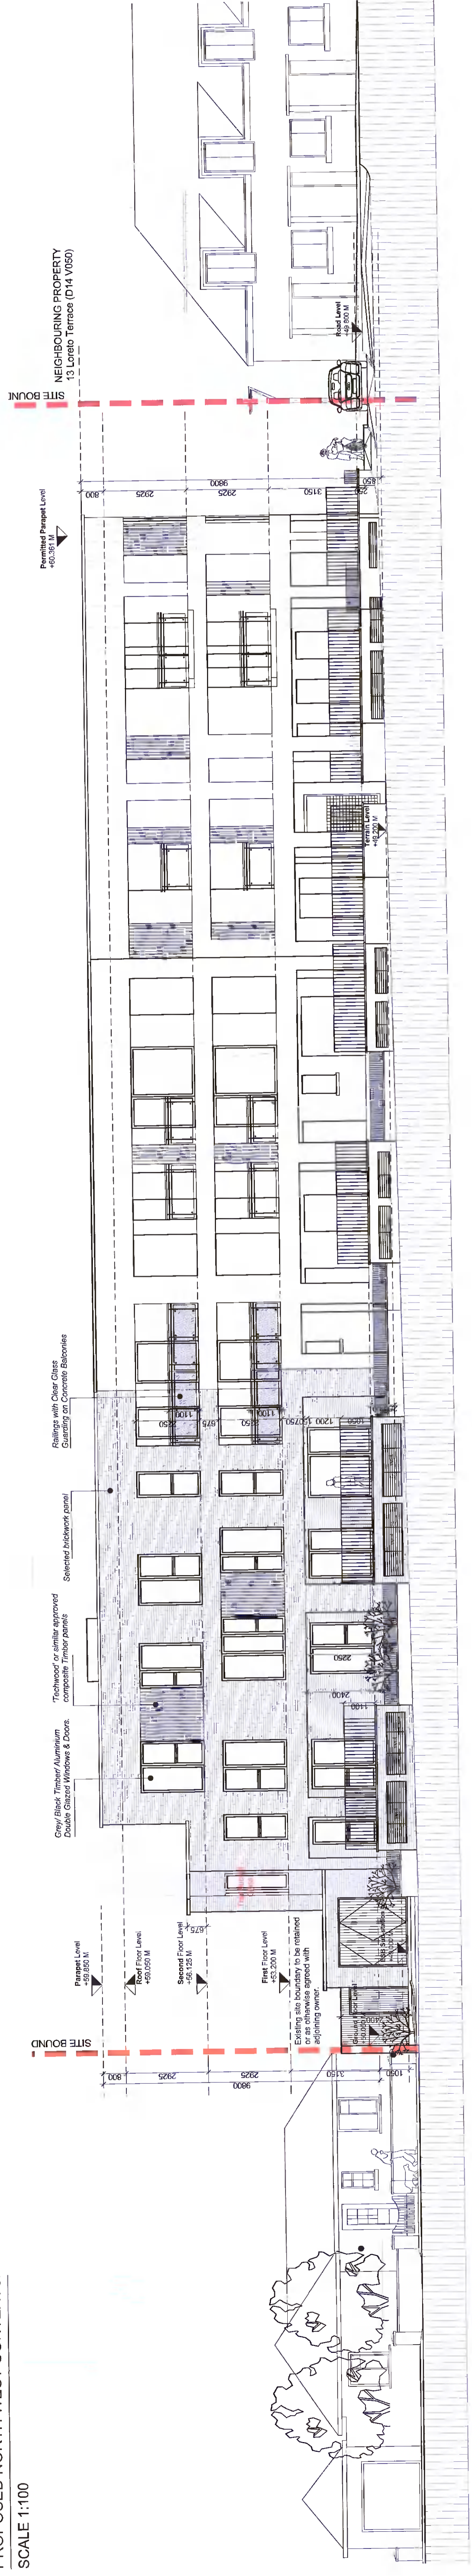

AS GRANTED PROPOSED NORTH CONTEXTUAL ELEVATION  
SCALE 1:100



AS GRANTED PROPOSED SOUTH NORTH CONTEXTUAL ELEVATION  
SCALE 1:100

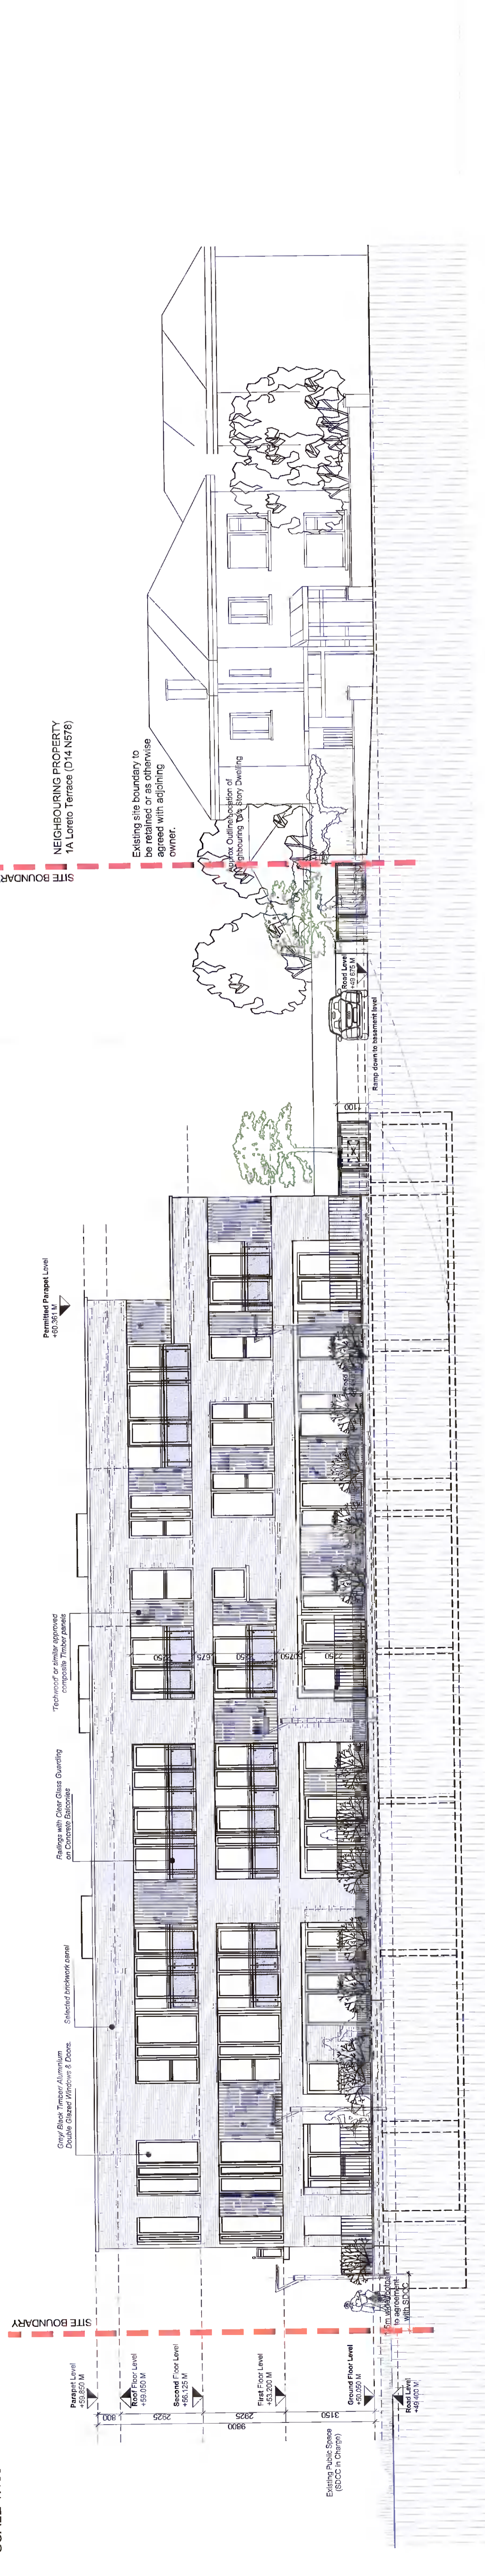

AS GRANTED PROPOSED SOUTH EAST CONTEXTUAL ELEVATION  
SCALE 1:100

GRANTED AS PER PLANNING APPLICATION  
REG. REF. SD18A/0053

REV	DATE	DRN	NOTES

DO NOT SCALE FROM THIS DRAWING. USE DIMENSIONS IN ALL CASES. VERIFY ALL DIMENSIONS AND LEVELS IN CONJUNCTION WITH THE ARCHITECT'S SPECIFICATION. THIS DRAWING IS TO BE USED IN CONJUNCTION WITH THE ARCHITECT'S SPECIFICATION. THE DRAWING IS COPYRIGHT AND MAY ONLY BE REPRODUCED WITH THE ARCHITECT'S PERMISSION.

**CDP Architecture**  
DESIGNERS - PLANNING, INTERIORS, PROJECT MANAGEMENT  
4, The Mill, Main Street,  
Luton Village, Co. Dublin  
R18 9P8  
E: info@cdparchitecture.ie  
W: www.cdparchitecture.com

PLANNING

DATE: APRIL 2022  
JOB: RESIDENTIAL DEVELOPMENT AT GRANGE ROAD, RATHFARNHAM, DUBLIN 14  
CLIENT: FIRST STEP HOMES LTD  
DRAWING TITLE: AS GRANTED CONTEXTUAL ELEVATIONS NORTH WEST, NORTH, SOUTH EAST AND SOUTH WEST  
JOB NUMBER: 2020\_134  
DRAWING NUMBER: 3.1.202  
REVISION:   
CHECKED: PM  
SCALE: 1:100@A0