

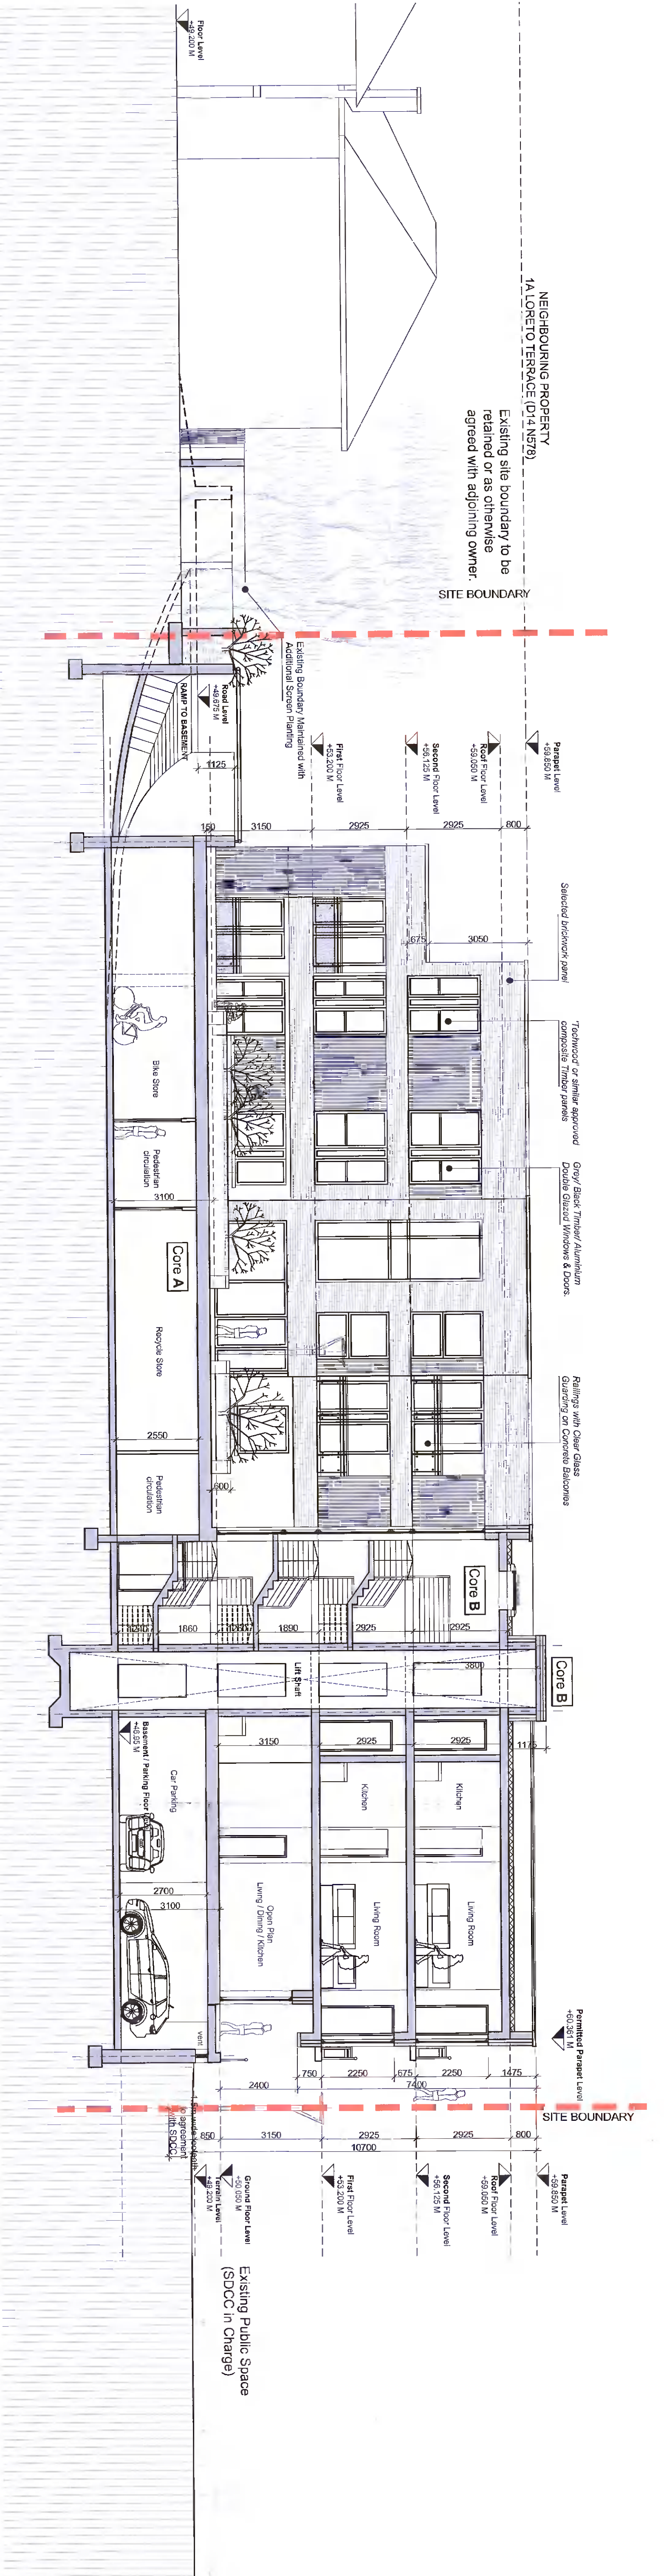


NOTES


SITE BOUNDARY

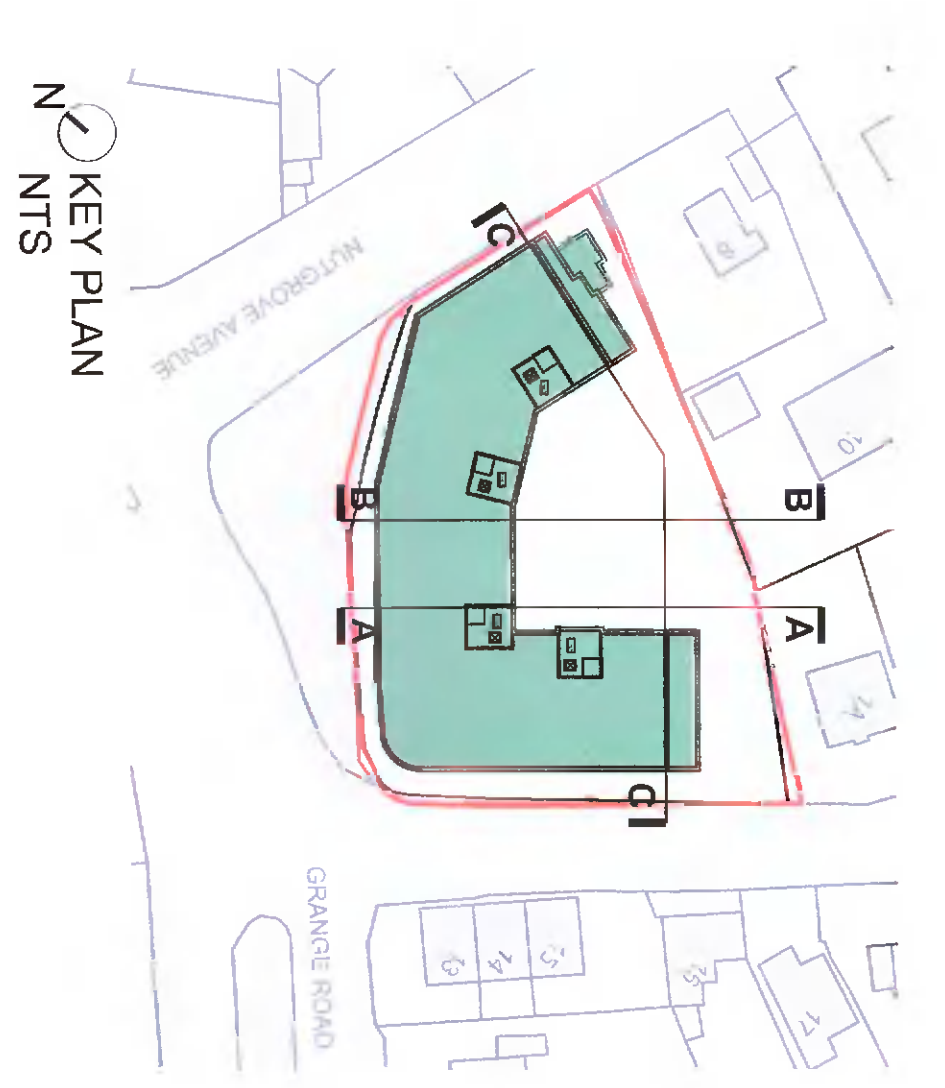

AS GRANTED  
CONTEXTUAL SECTION AA  
SCALE 1:100

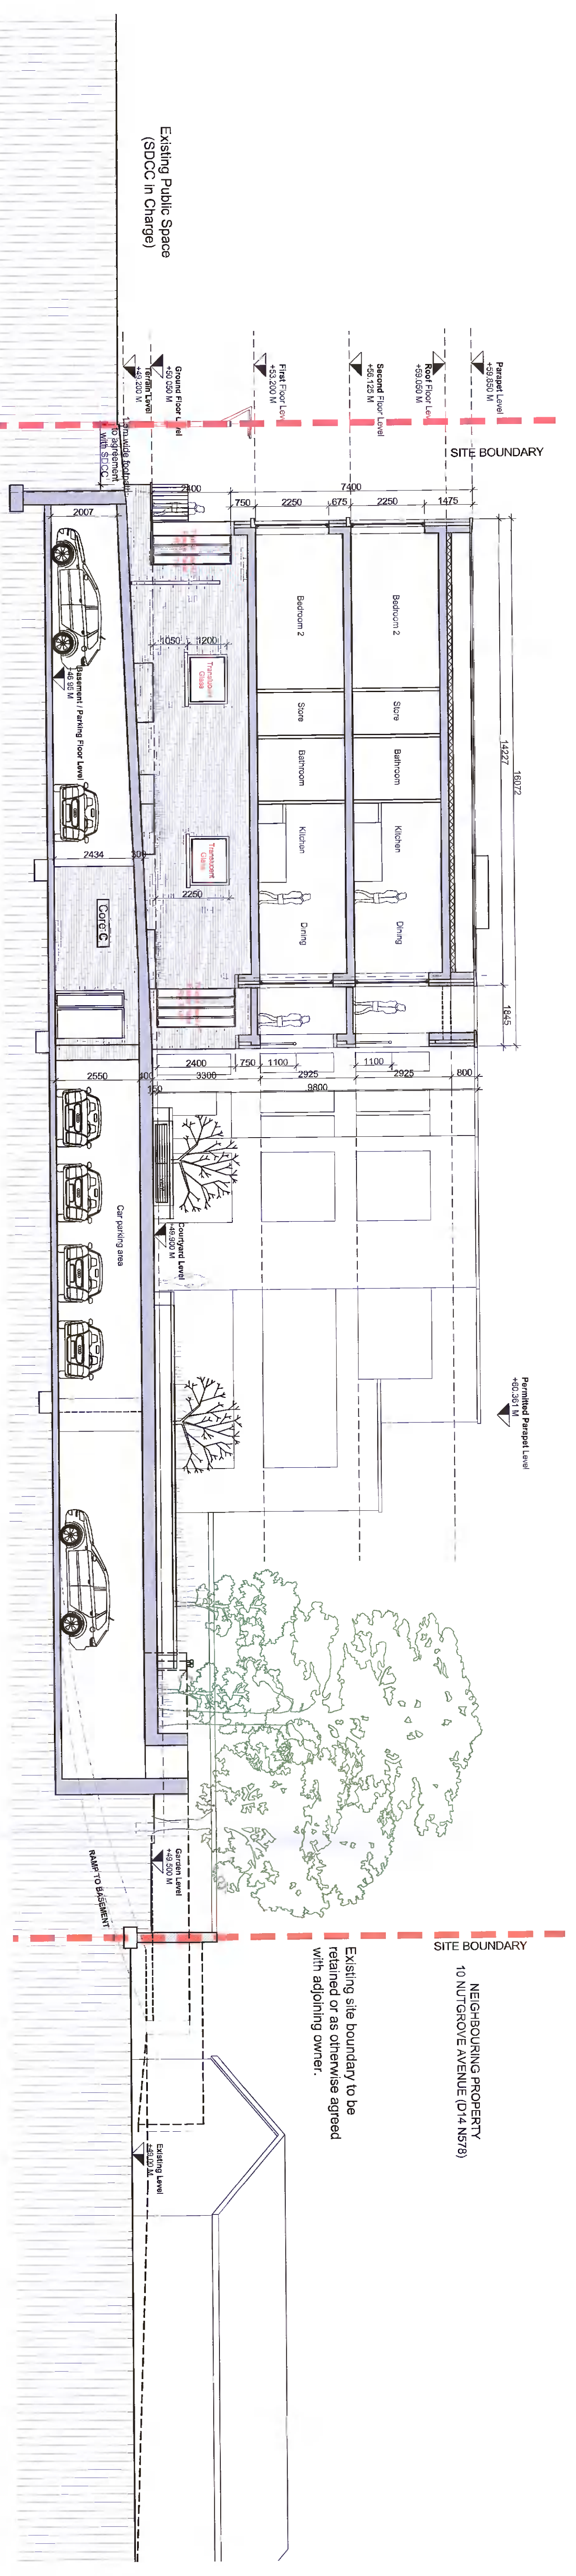

AS GRANTED  
CONTEXTUAL SECTION BB  
SCALE 1:100

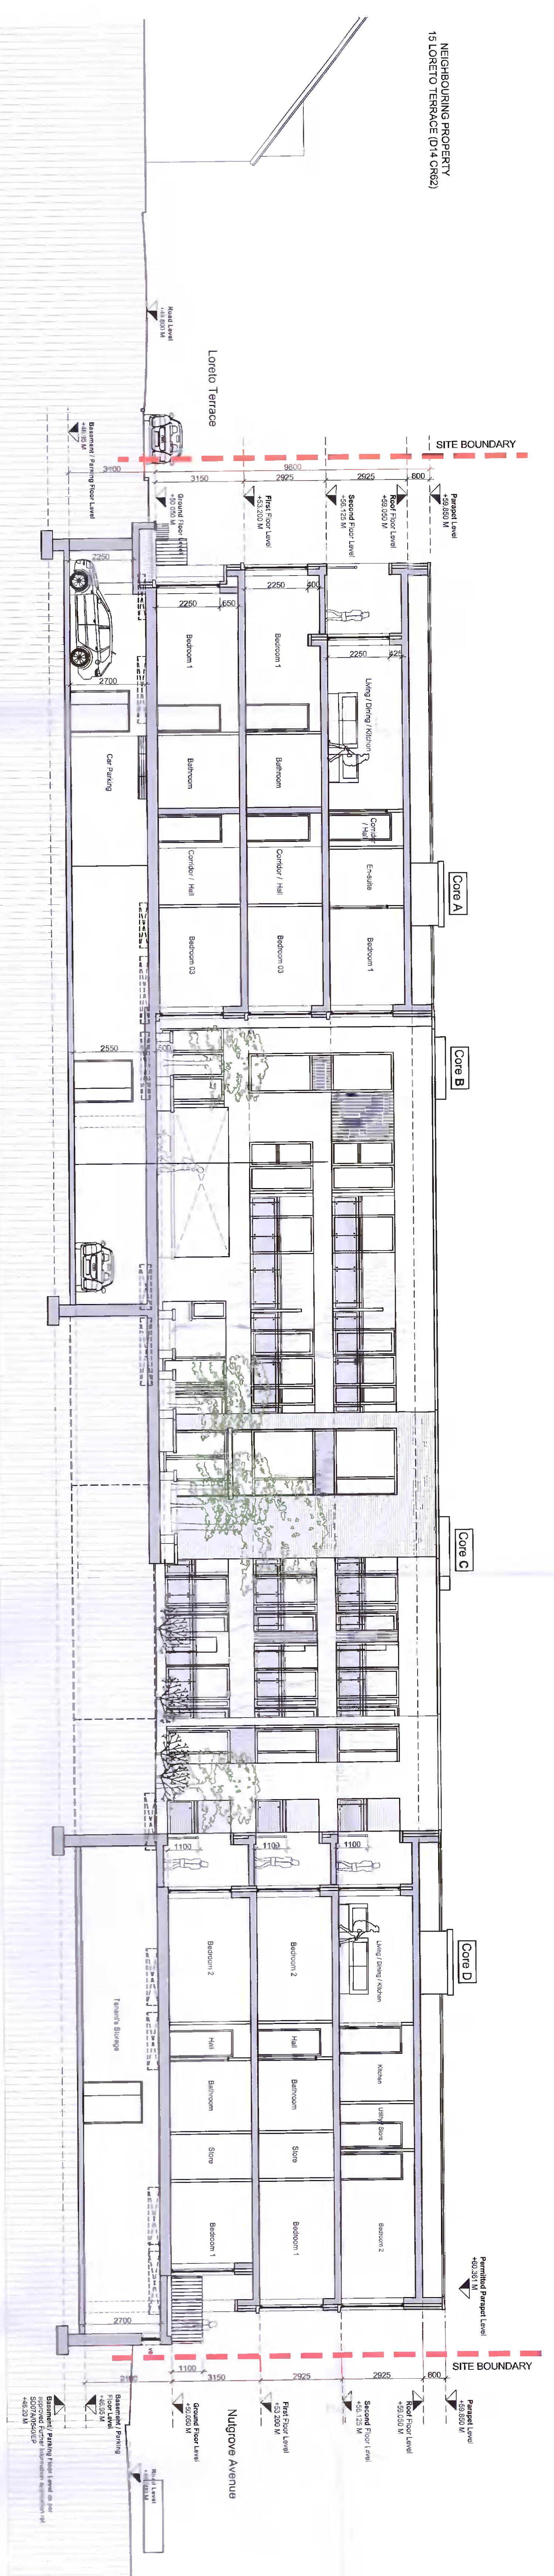

AS GRANTED  
CONTEXTUAL SECTION CC  
SCALE 1:100

GRANTED AS PER PLANNING APPLICATION  
REG. REF. SD18A/0053

REV. DATE	DRAWN	NOTES

DO NOT SCALE DRAWINGS. DIMENSIONS SHOWN TAKE PRECEDENCE OVER DIMENSIONS TAKEN FROM THE DRAWING. VISUAL DIMENSIONS ON SITE MAY VARY AND DIMENSIONS TO THE ARCHITECT'S SCALE SHALL TAKE PRECEDENCE OVER VISUAL DIMENSIONS. DIMENSIONS TO THE ARCHITECT'S SCALE SHALL TAKE PRECEDENCE OVER VISUAL DIMENSIONS.

**CDP Architecture**  
Designers - Planning - Interiors - Project Management

4 The Mall, Main Street, Limerick, Co. DU, Ireland  
E: info@cdparchitecture.ie  
W: www.cdparchitecture.com

**PLANNING**

JOB: RESIDENTIAL DEVELOPMENT AT GRANGE ROAD, RATHFARNHAM, DUBLIN 14  
CLIENT: FIRST STEP HOMES LTD  
DATE: APRIL 2022  
DRA: [Name]  
DNI: [Name]  
RN: [Name]

JOB NUMBER	DRAWING NUMBER	REVISION
2020_134	3.1.302	