



1 CONTIGUOUS SECTION CC
1 : 500

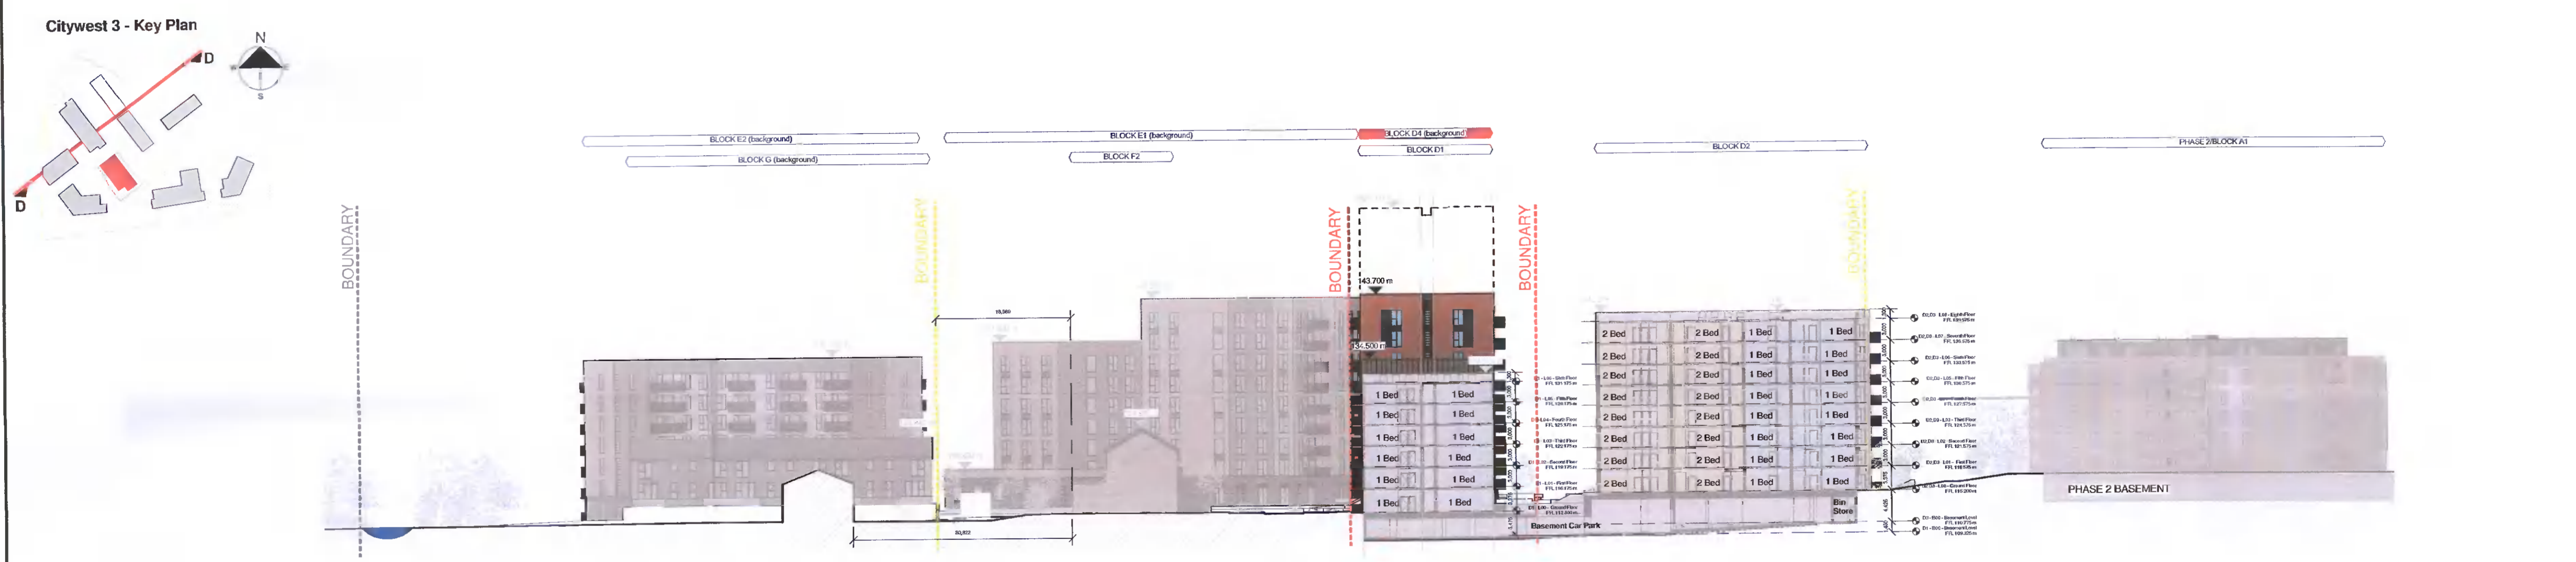


2 CONTIGUOUS SECTION DD
1 : 500

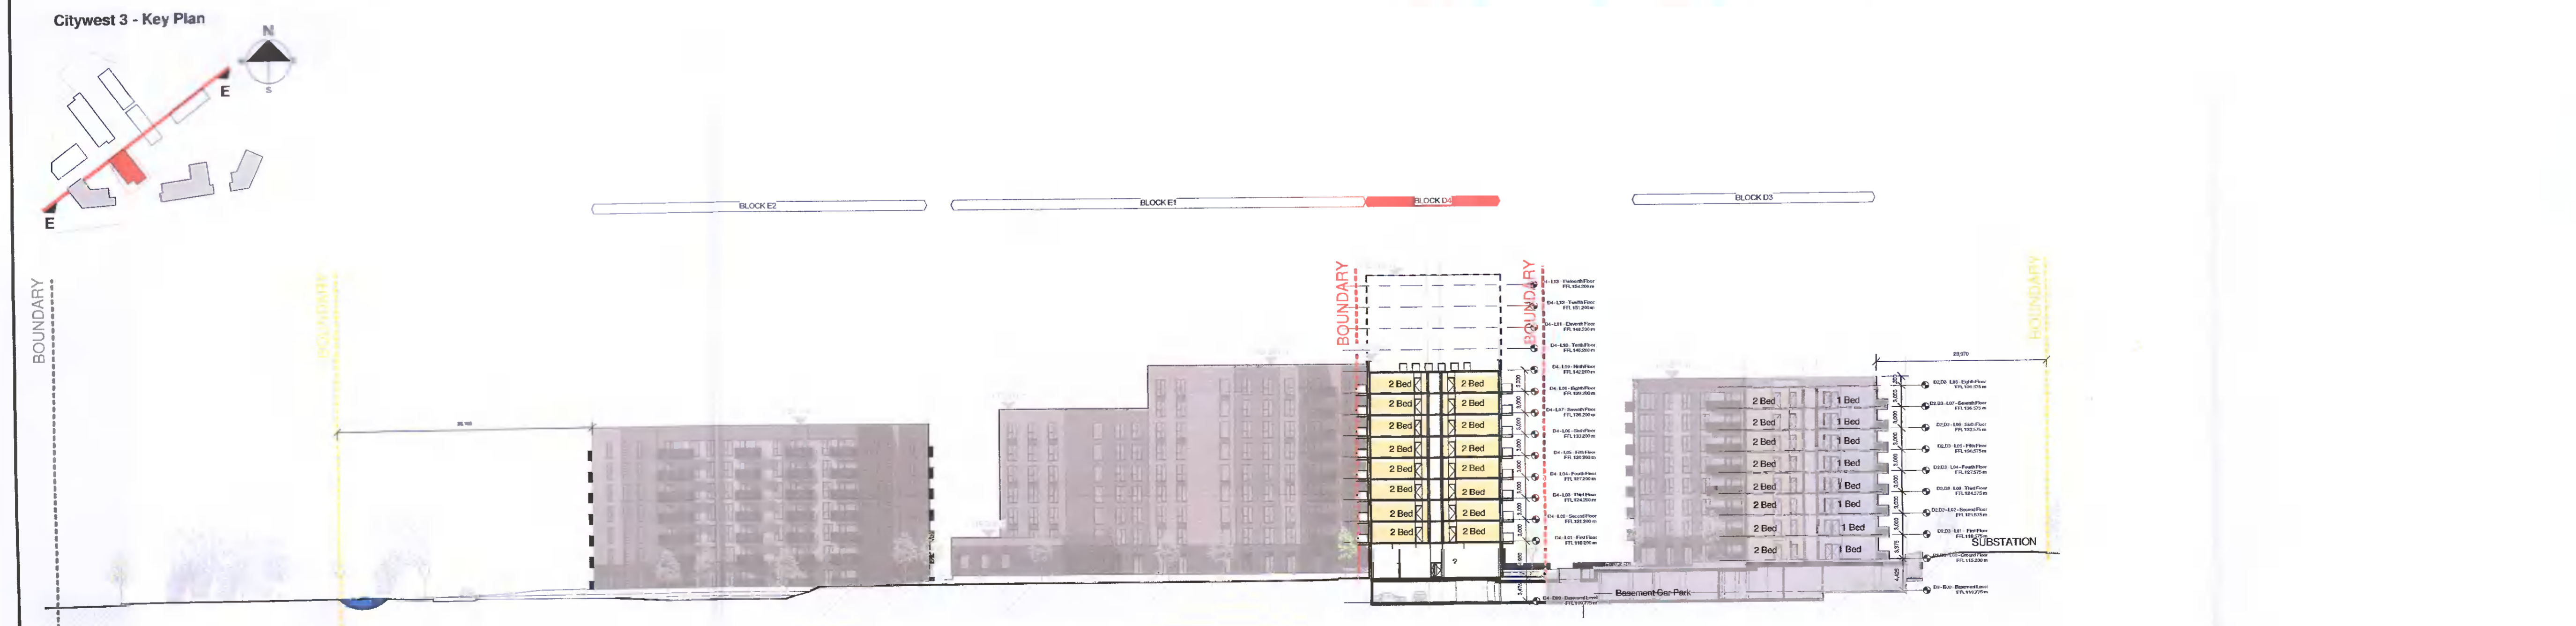

3 CONTIGUOUS SECTION EE
1 : 500

Notes:
 - Do not scale from this drawing. Use figure dimensions in all cases.
 - Verify dimensions on site and report any discrepancies to the Architect immediately.
 - This drawing to be read in conjunction with the Architect's Specification.
 - © This drawing is copyright and may only be reproduced with the Architect's permission.

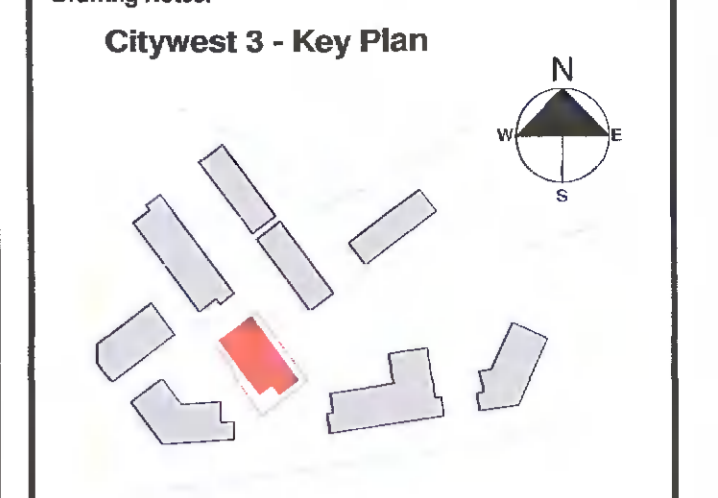

INDEX

Site Boundary To Which Application Relates

SHD Site Outline previously approved scheme Reg Ref: AEP - 310570 - 21 - Section

Point of height previously approved scheme Reg Ref: AEP - 310570 - 21

Approved Scheme no alteration Reg Ref: AEP - 310570 - 21

SHD Site Outline previously approved scheme Reg Ref: AEP - 310570 - 21 - Elevation

Elevation Flatten - Angle Change as Indicated

Angle Change

Rev.	Date	Drawn	Details of Issue / Revision
P3.2	26/04/22	RS	Amended planning application
P3.1	17/05/21	RS	Issued For Planning

reddy architecture +urbanism

Darryl Mills,
Darryl Road
Dulinstown,
D06 Y0E3

T: +353 (0)1 458 7000
W: www.reddyarchitecture.com
E: info@reddyarchitecture.com

Client Details:
 Cairn Home Properties LTD

Project Details:
 COOLDOWN COMMONS PHASE 3 - RESIDENTIAL DEVELOPMENT - Amendments to Block D4

Drawing Title:
 CONTIGUOUS SECTION CC, DD & EE

Job No. P18-284D	Sheet Size: A1 - Landscape	Scale @A1: 1 : 500
Issue Date: 26/04/22	Drawn By: RS	Reviewed By: AL
Status: P3	Purpose of Issue: Planning	
Project Phase-System-Zone-Level-Type Originator Role Number		Revision
CW-3-06-ZZZ-ZZZ-DR-RAU-AR-3501		P3-2