


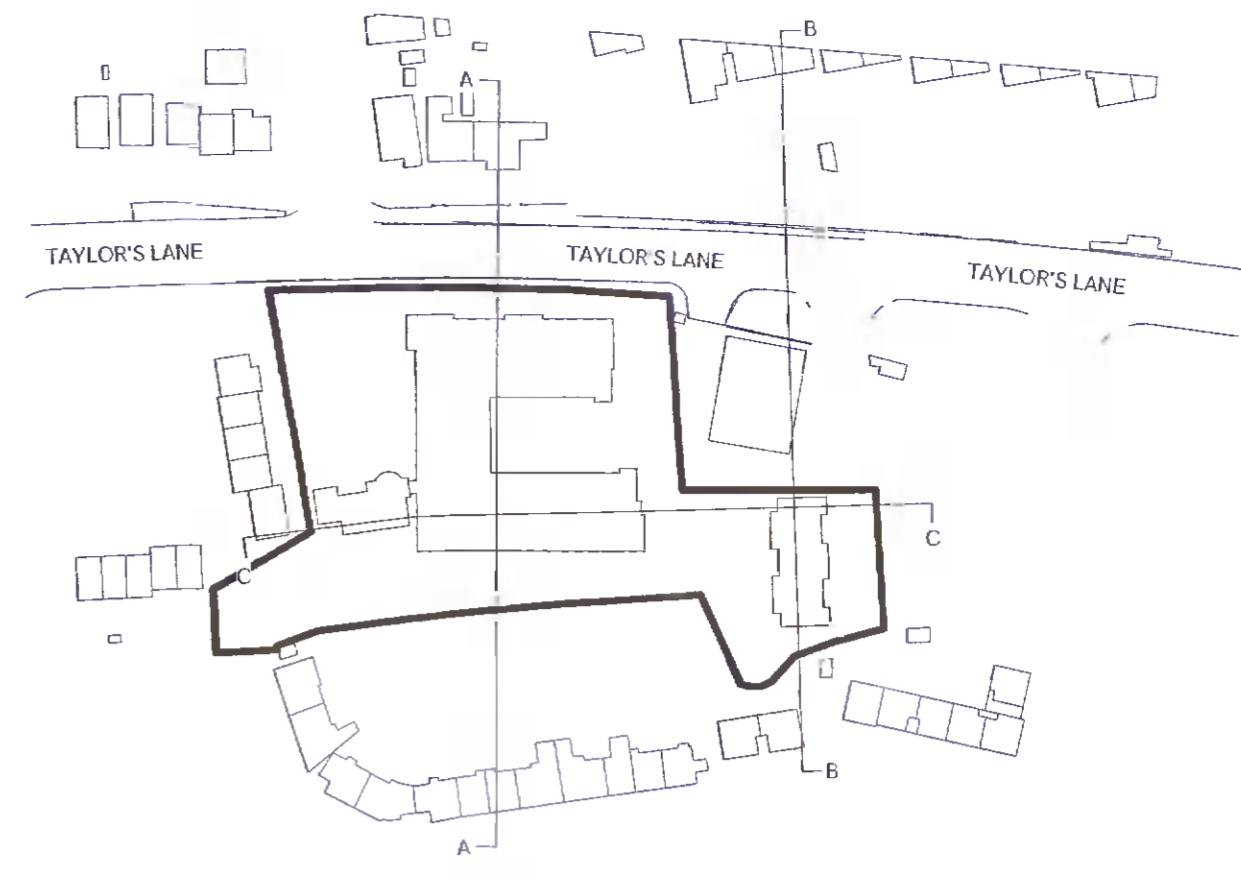


KEY




Notes
Copyright and not to be reproduced without the consent of Holmes Miller. Holmes Miller accepts responsibility for this document only to the commissioning Party and not to any other. Holmes Miller does not accept liability for accuracy or veracity of survey information provided by others and horizontal dimensions and levels provided by others must be verified on site. DO NOT SCALE. Use figured dimensions only.



Section AA
1:200

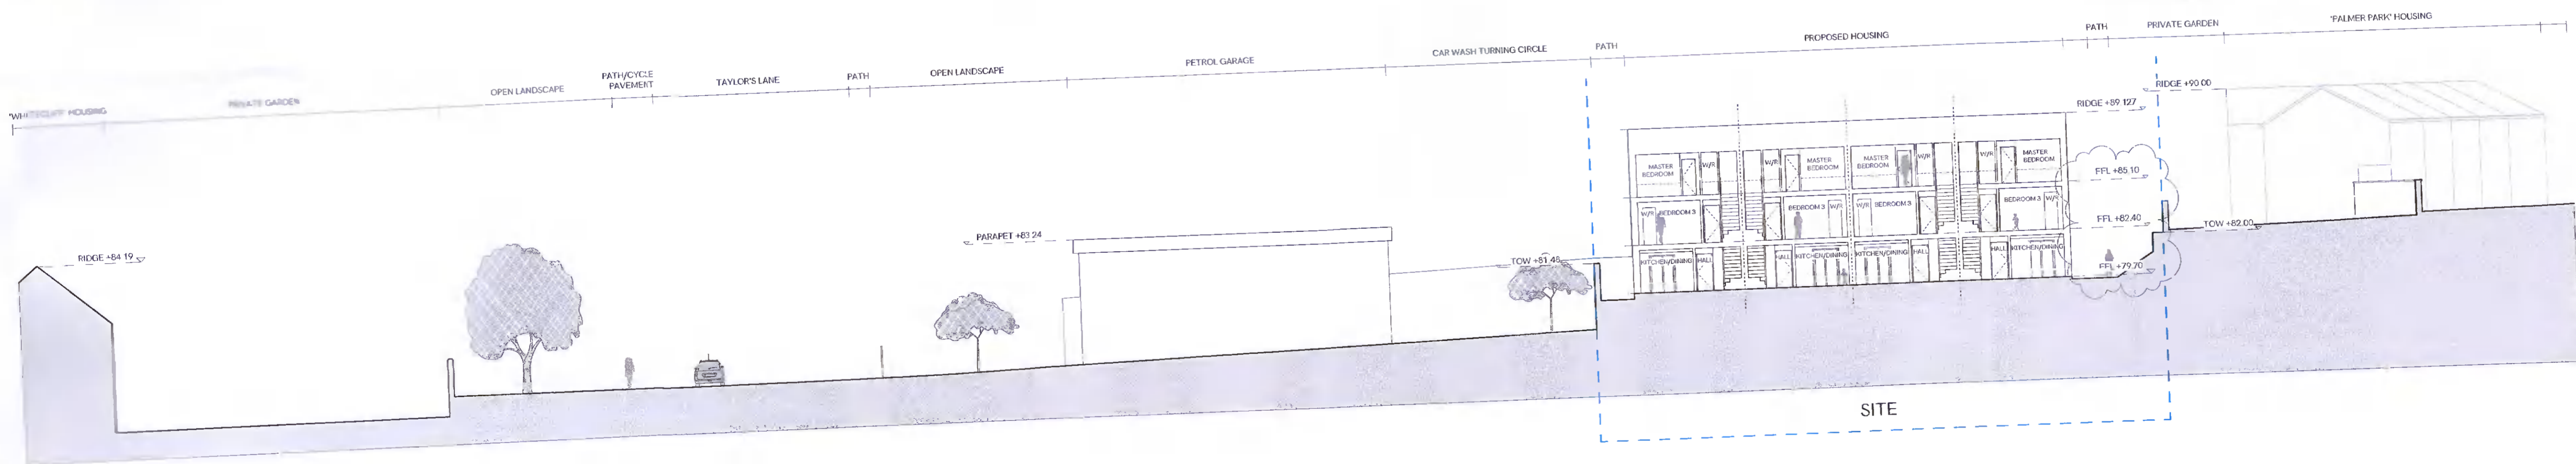


Section BB
1:200

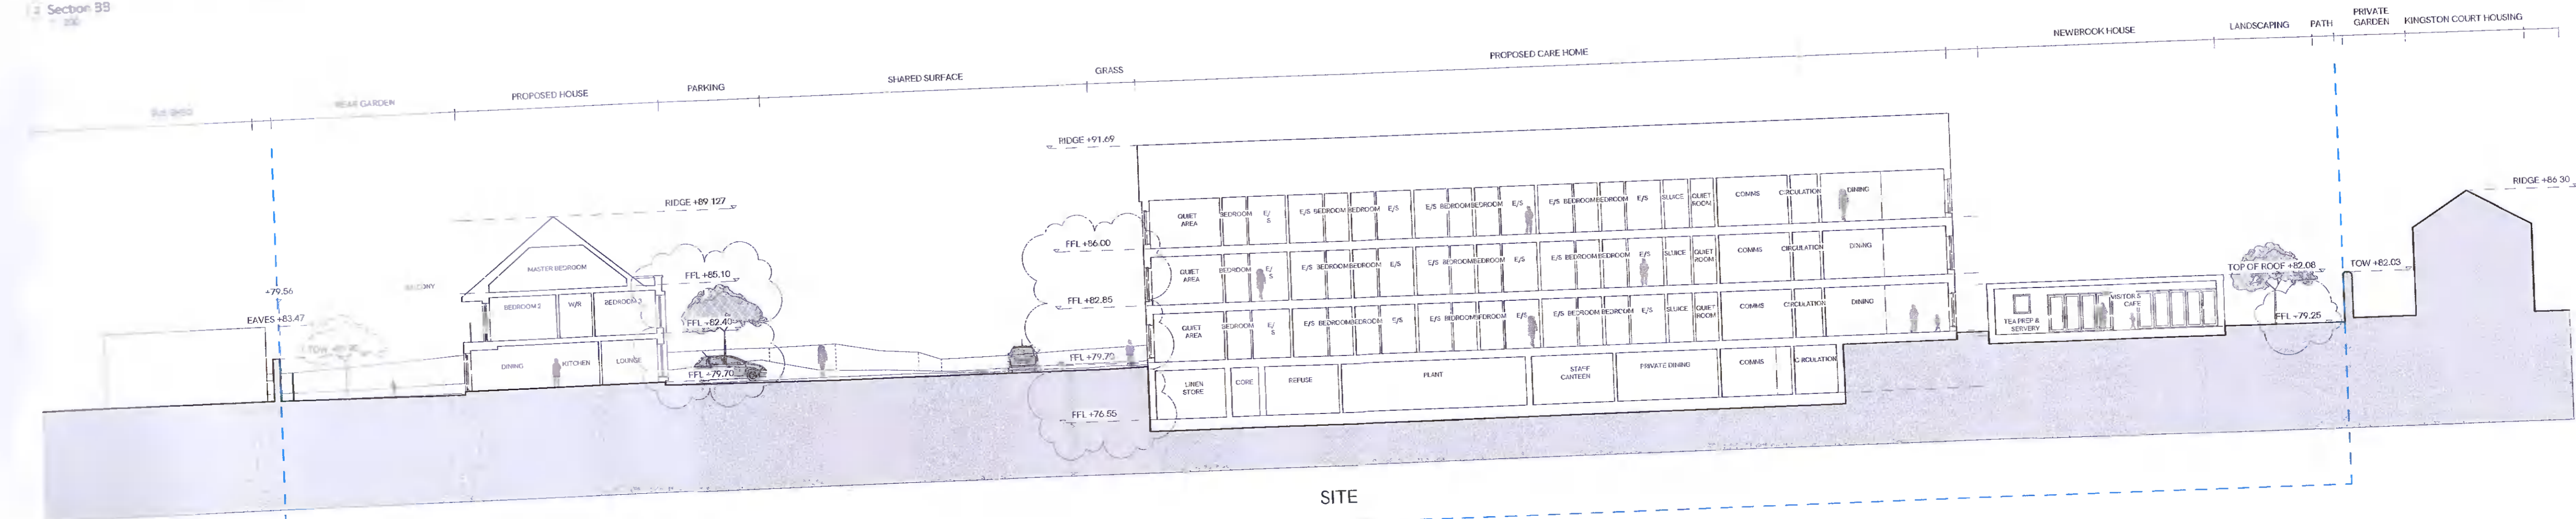

Section CC
1:200

Rev	Notes	CM	ED	16.12.21	Drawn	Appr	Date
P02	FFL's inserted	MH	EJ	08.04.22			
P01	First issue	CM	EJ	16.12.21			

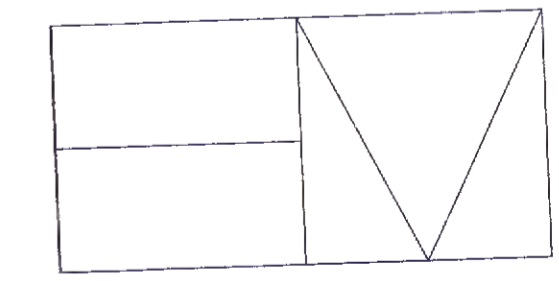

Holmes Miller
59 Milverna Street
Glasgow
G3 5LE
0141 204 2080
www.holmesmiller.com

Project
Newbrook House Luxury Suites
4801

Drawing Name
SITE SECTIONS

Scale @ A1	Checked	Revision
1:200	DJ	P02

Drawing Number
4801-HML-ZZ-ZZ-DR-A-10125