


Pumping Appliance	7.600m
Overall Length	2.500m
Overall Width	3.300m
Overall Body Height	0.140m
Min Body Ground Clearance	2.500m
Track Width	4.00s
Lock-to-lock time	7.750m
Curb to Curb Turning Radius	

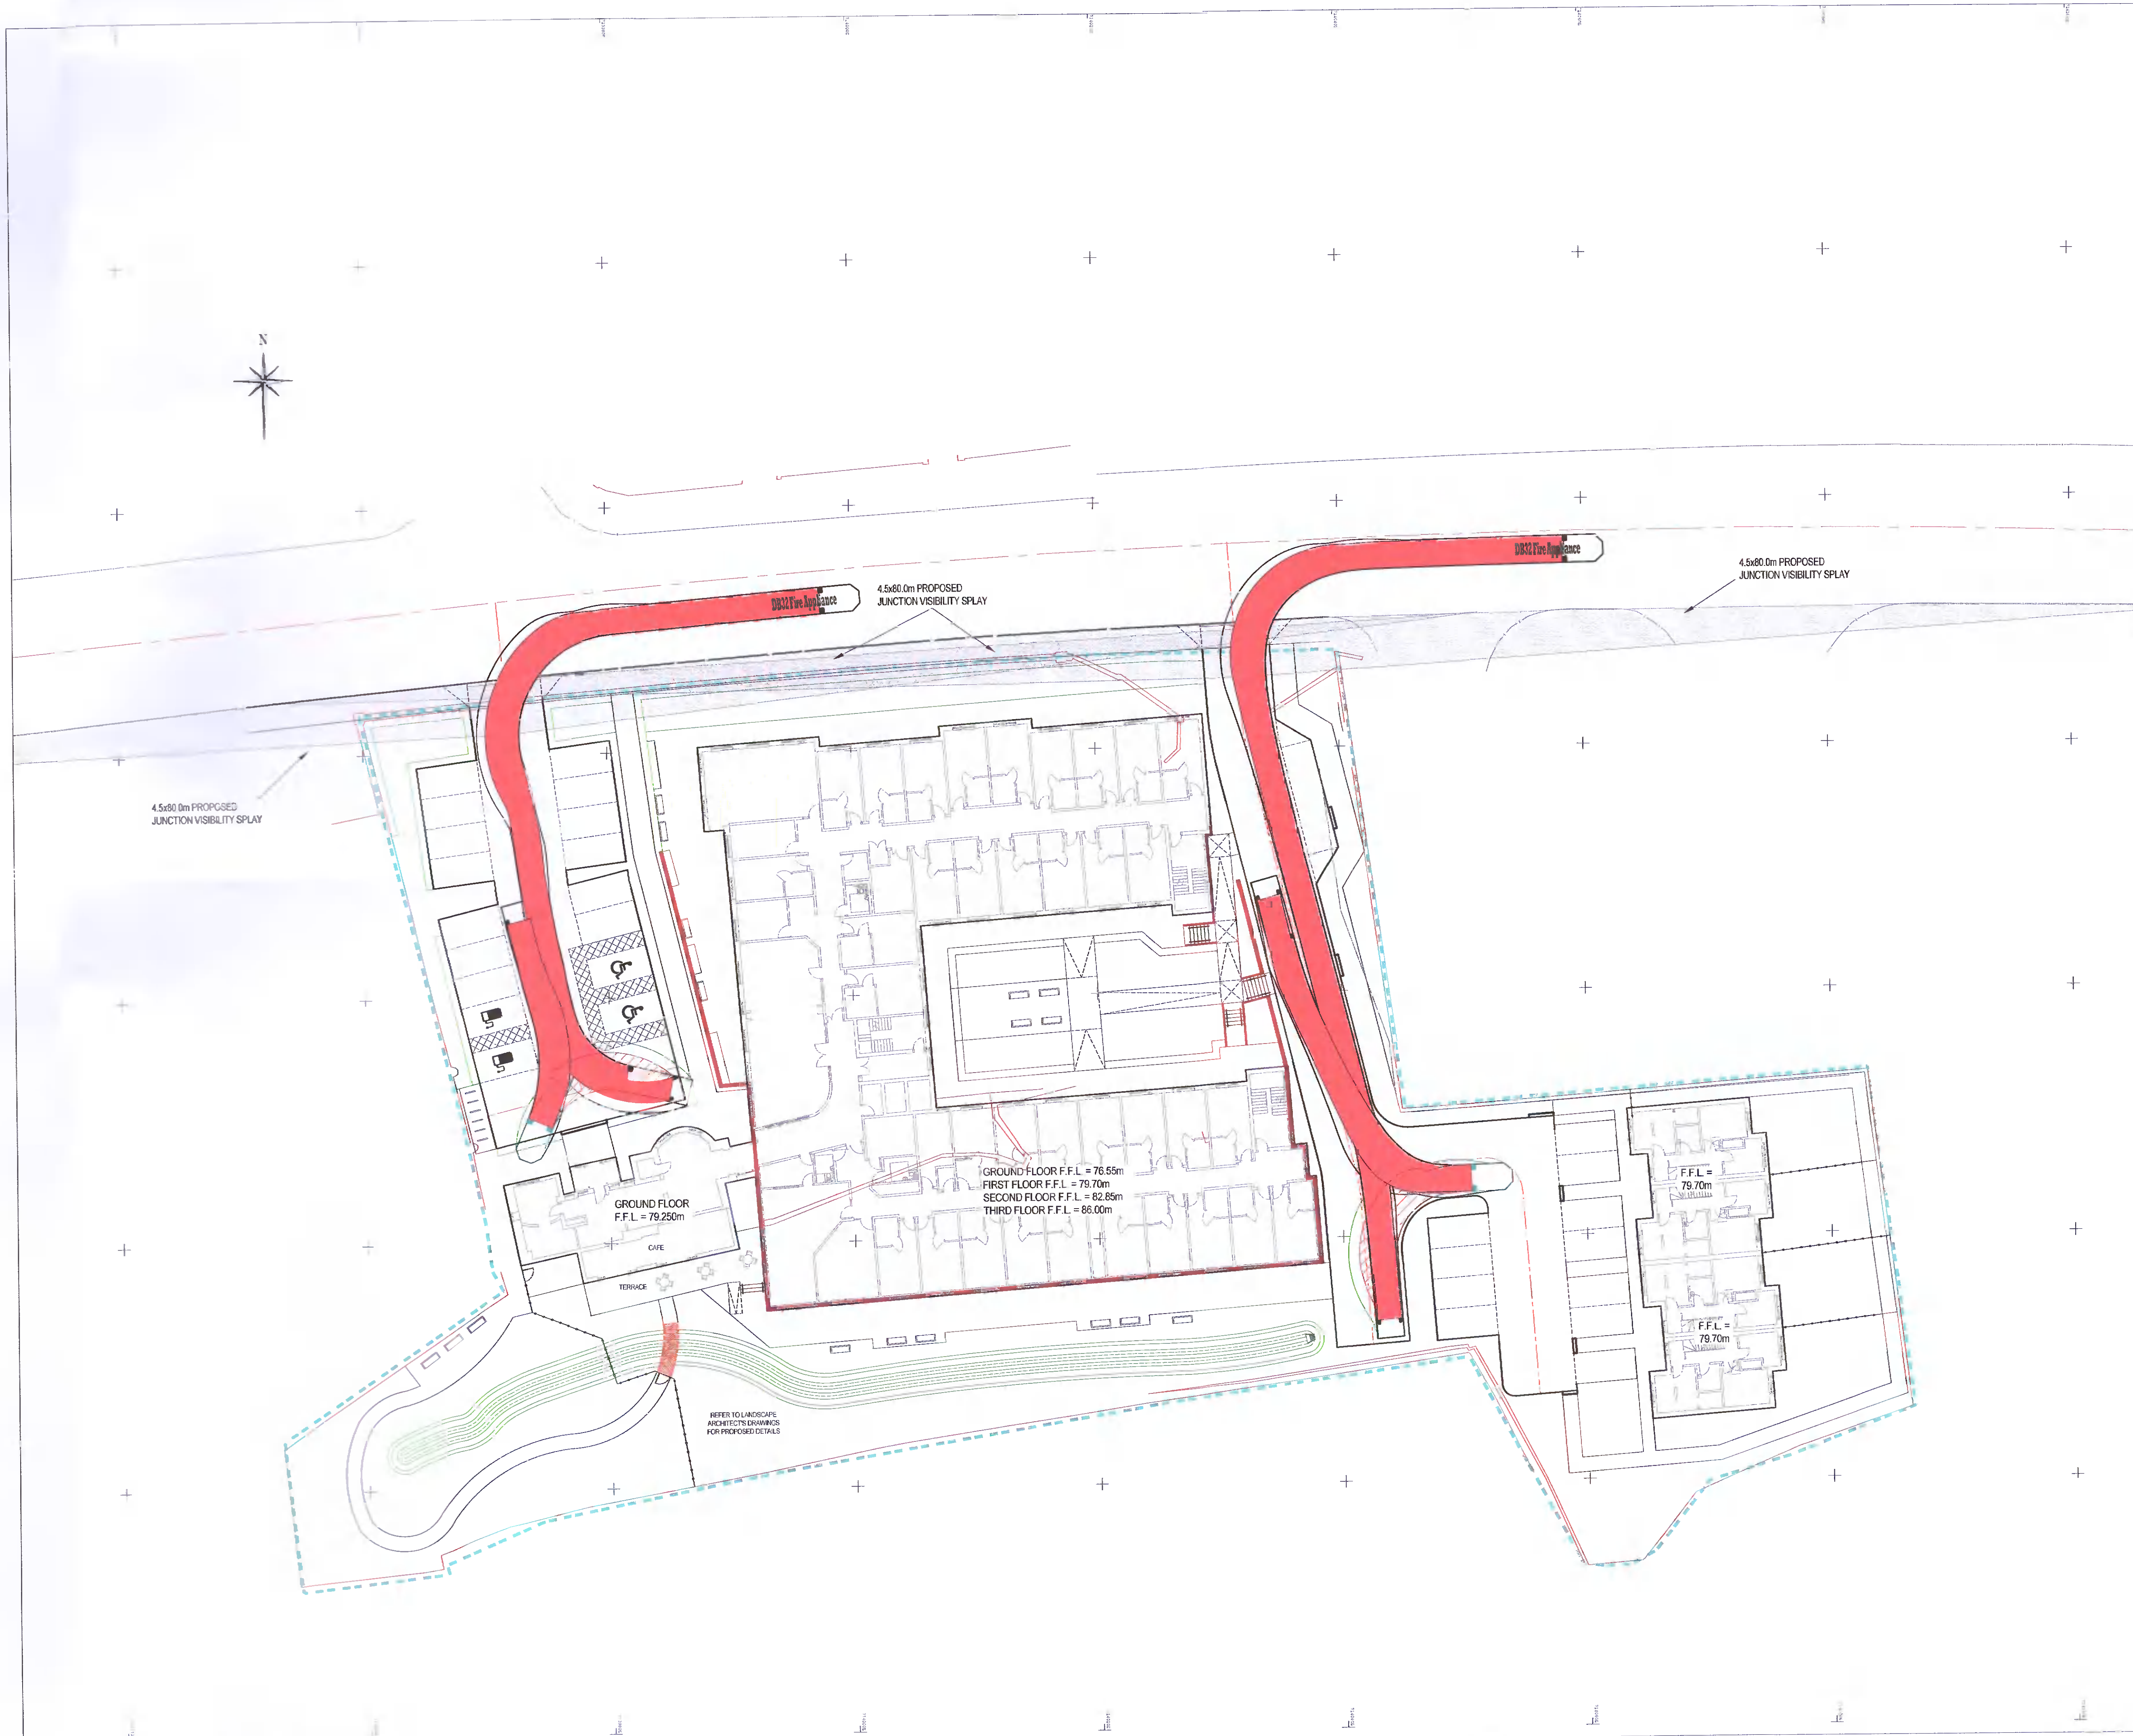

C	REVISED FOR CAR PARKING LAYOUT	L.M.	G.R.P.	31.03.22
B	REVISED FOR NEW CAR PARKING LAYOUT	L.M.	G.R.P.	28.02.22
	CAR PARKING BAYS RELOCATED & PARKING			
A	REVERSE REQUIREMENT PROVIDED TO SUIT PLANNING COMMENTS.	G.R.P.	G.R.P.	22.02.22
Rev.		By	Appr'd	Date

Client
Morrison Community Care Group

Development:
**Residential Care Home
Taylors Lane, Rathfarnham
Dublin**

Drawing Title
**Proposed Autotrack Layout
Emergency Vehicle**

Scale of A1	Date	Drawn	Approved
1:250	Nov. 2021	SK	G.R.Porch

Cowal Design Consultants
Civil & Structural Engineering • Development Services

Dunoon- 01369 707 692 Glasgow- 0141 406 1668
London- 020 3856 8144 Oban-01631 571 280

WEB-www.cowaldesign.co.uk
Email-info@cowaldesign.co.uk

Copyright, Design and Patents Act 1988
This drawing must not be reproduced without the permission of
Cowal Design Consultants Ltd

Status	PLANNING
Drawing No.	21-3406-C-SK-050
Rev.	C