


Pumper Fire Truck
 Overall Length 12.192m
 Overall Width 2.489m
 Overall Body Height 2.361m
 Min Body Ground Clearance 0.290m
 Track Width 2.489m
 Lock to Lock time 5.00s
 Max Wheel Angle 45.00°

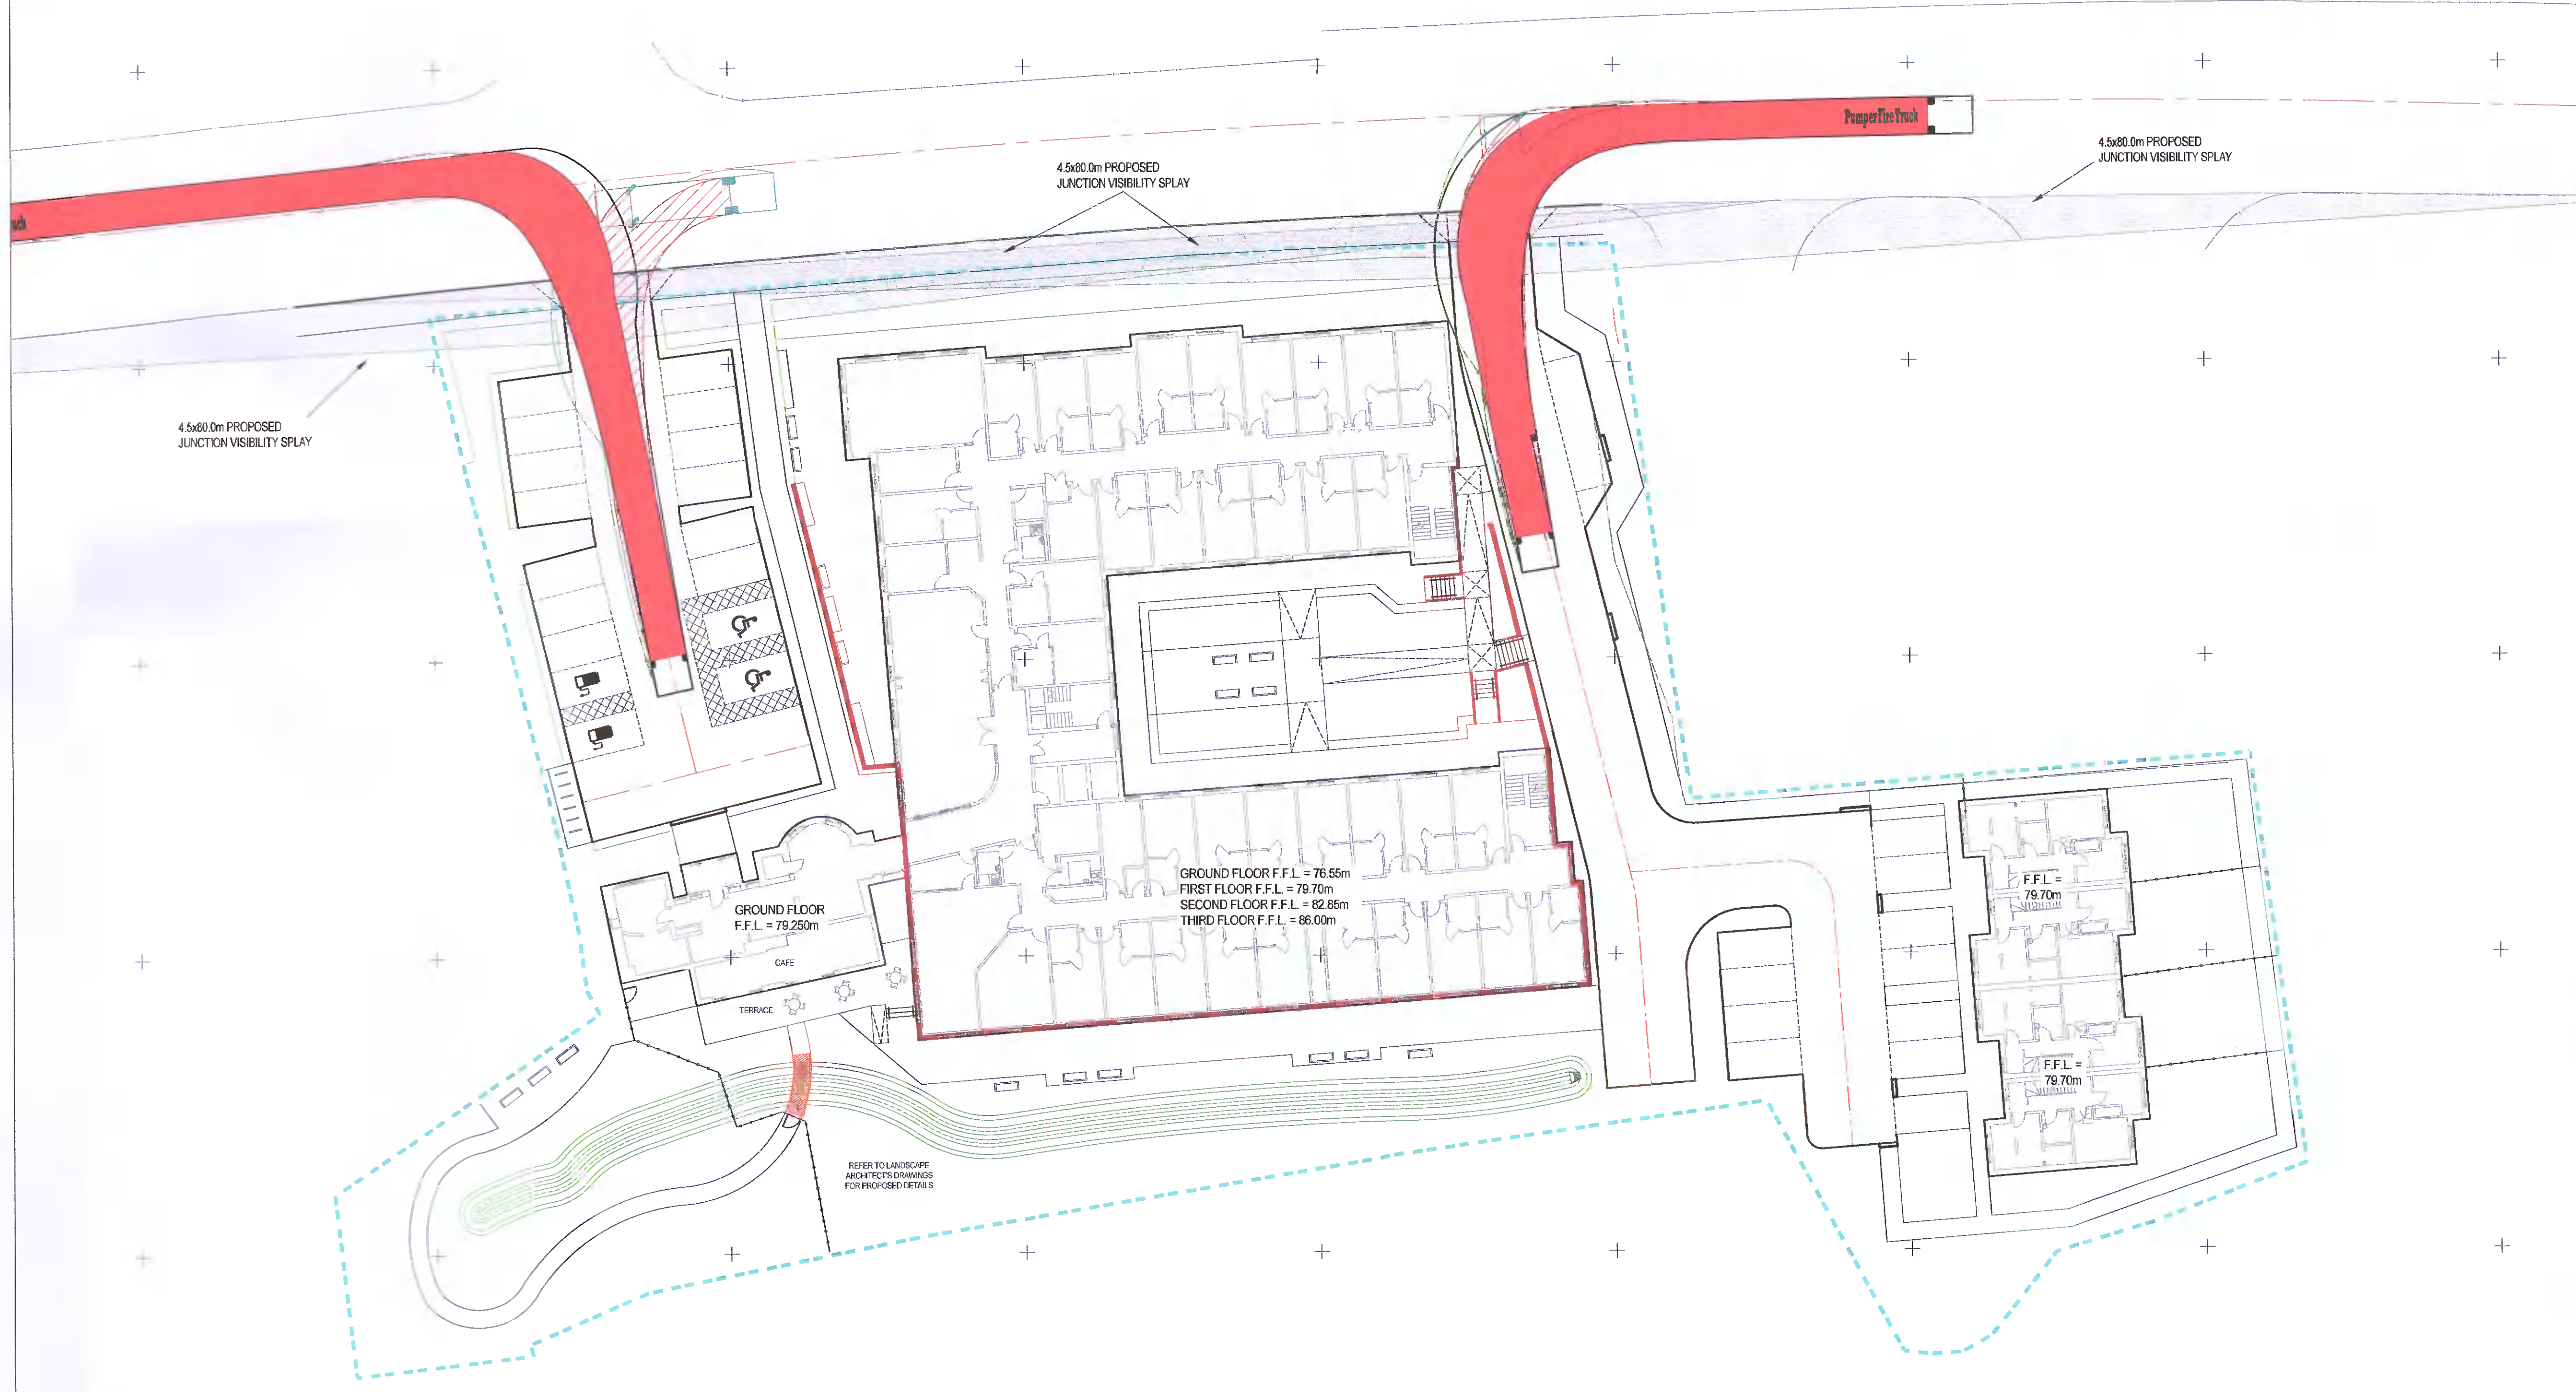

GROUND FLOOR F.F.L. = 79.250m
 CAFE
 TERRACE

GROUND FLOOR F.F.L. = 76.55m
 FIRST FLOOR F.F.L. = 79.70m
 SECOND FLOOR F.F.L. = 82.85m
 THIRD FLOOR F.F.L. = 86.00m

F.F.L. = 76.70m

F.F.L. = 79.70m

REFER TO LANDSCAPE ARCHITECTS DRAWINGS FOR PROPOSED DETAILS

| | | | |
|------|----|-------|------|
| Rev. | By | App'd | Date |
|------|----|-------|------|

Client
 Morrison Community Care Group

Development
 Residential Care Home
 Taylors Lane, Rathfarnham
 Dublin

Drawing Title
 Proposed Autotrack Layout
 High Reach Fire
 Fire Vehicle

| | | | |
|----------------------|--------------------|------------------|-----------------------|
| Scale at A1 1:250 | Date March 2022 | Drawn L.Munro | Approved G.R.Porch |
|----------------------|--------------------|------------------|-----------------------|

Cowal Design Consultants
 Civil & Structural Engineering • Development Services

Dunoon- 01359 707 692 Glasgow- 0141 406 1688
 London- 020 3858 8144 Olan-01631 571 280
 WEB-www.cowaldesign.co.uk
 Email-info@cowaldesign.co.uk

Copyright, Designs and Patents Act 1988
 This drawing must not be reproduced without the permission of
 Cowal Design Consultants Ltd

| |
|---------------------------------------|
| Status PLANNING |
| Drawing No 21-3406-C-SK-053 |