


# B A L L Y M A I C E

## LANDSCAPING SCHEME

- (T1) 22 No. BETULUS PENDULA br 8-10 cm gt
- (T2) 6 No. CEDRUS LIBANI "FLANCA" cg 50l 200-250 cm
- (T3) 9 No. SORBUS AUC. AUTUMN SPIRE br 10-12 cm gt
- (T4) 6 No. TILIA CORDATA "GREENSPIRE" br 12-14 gt.

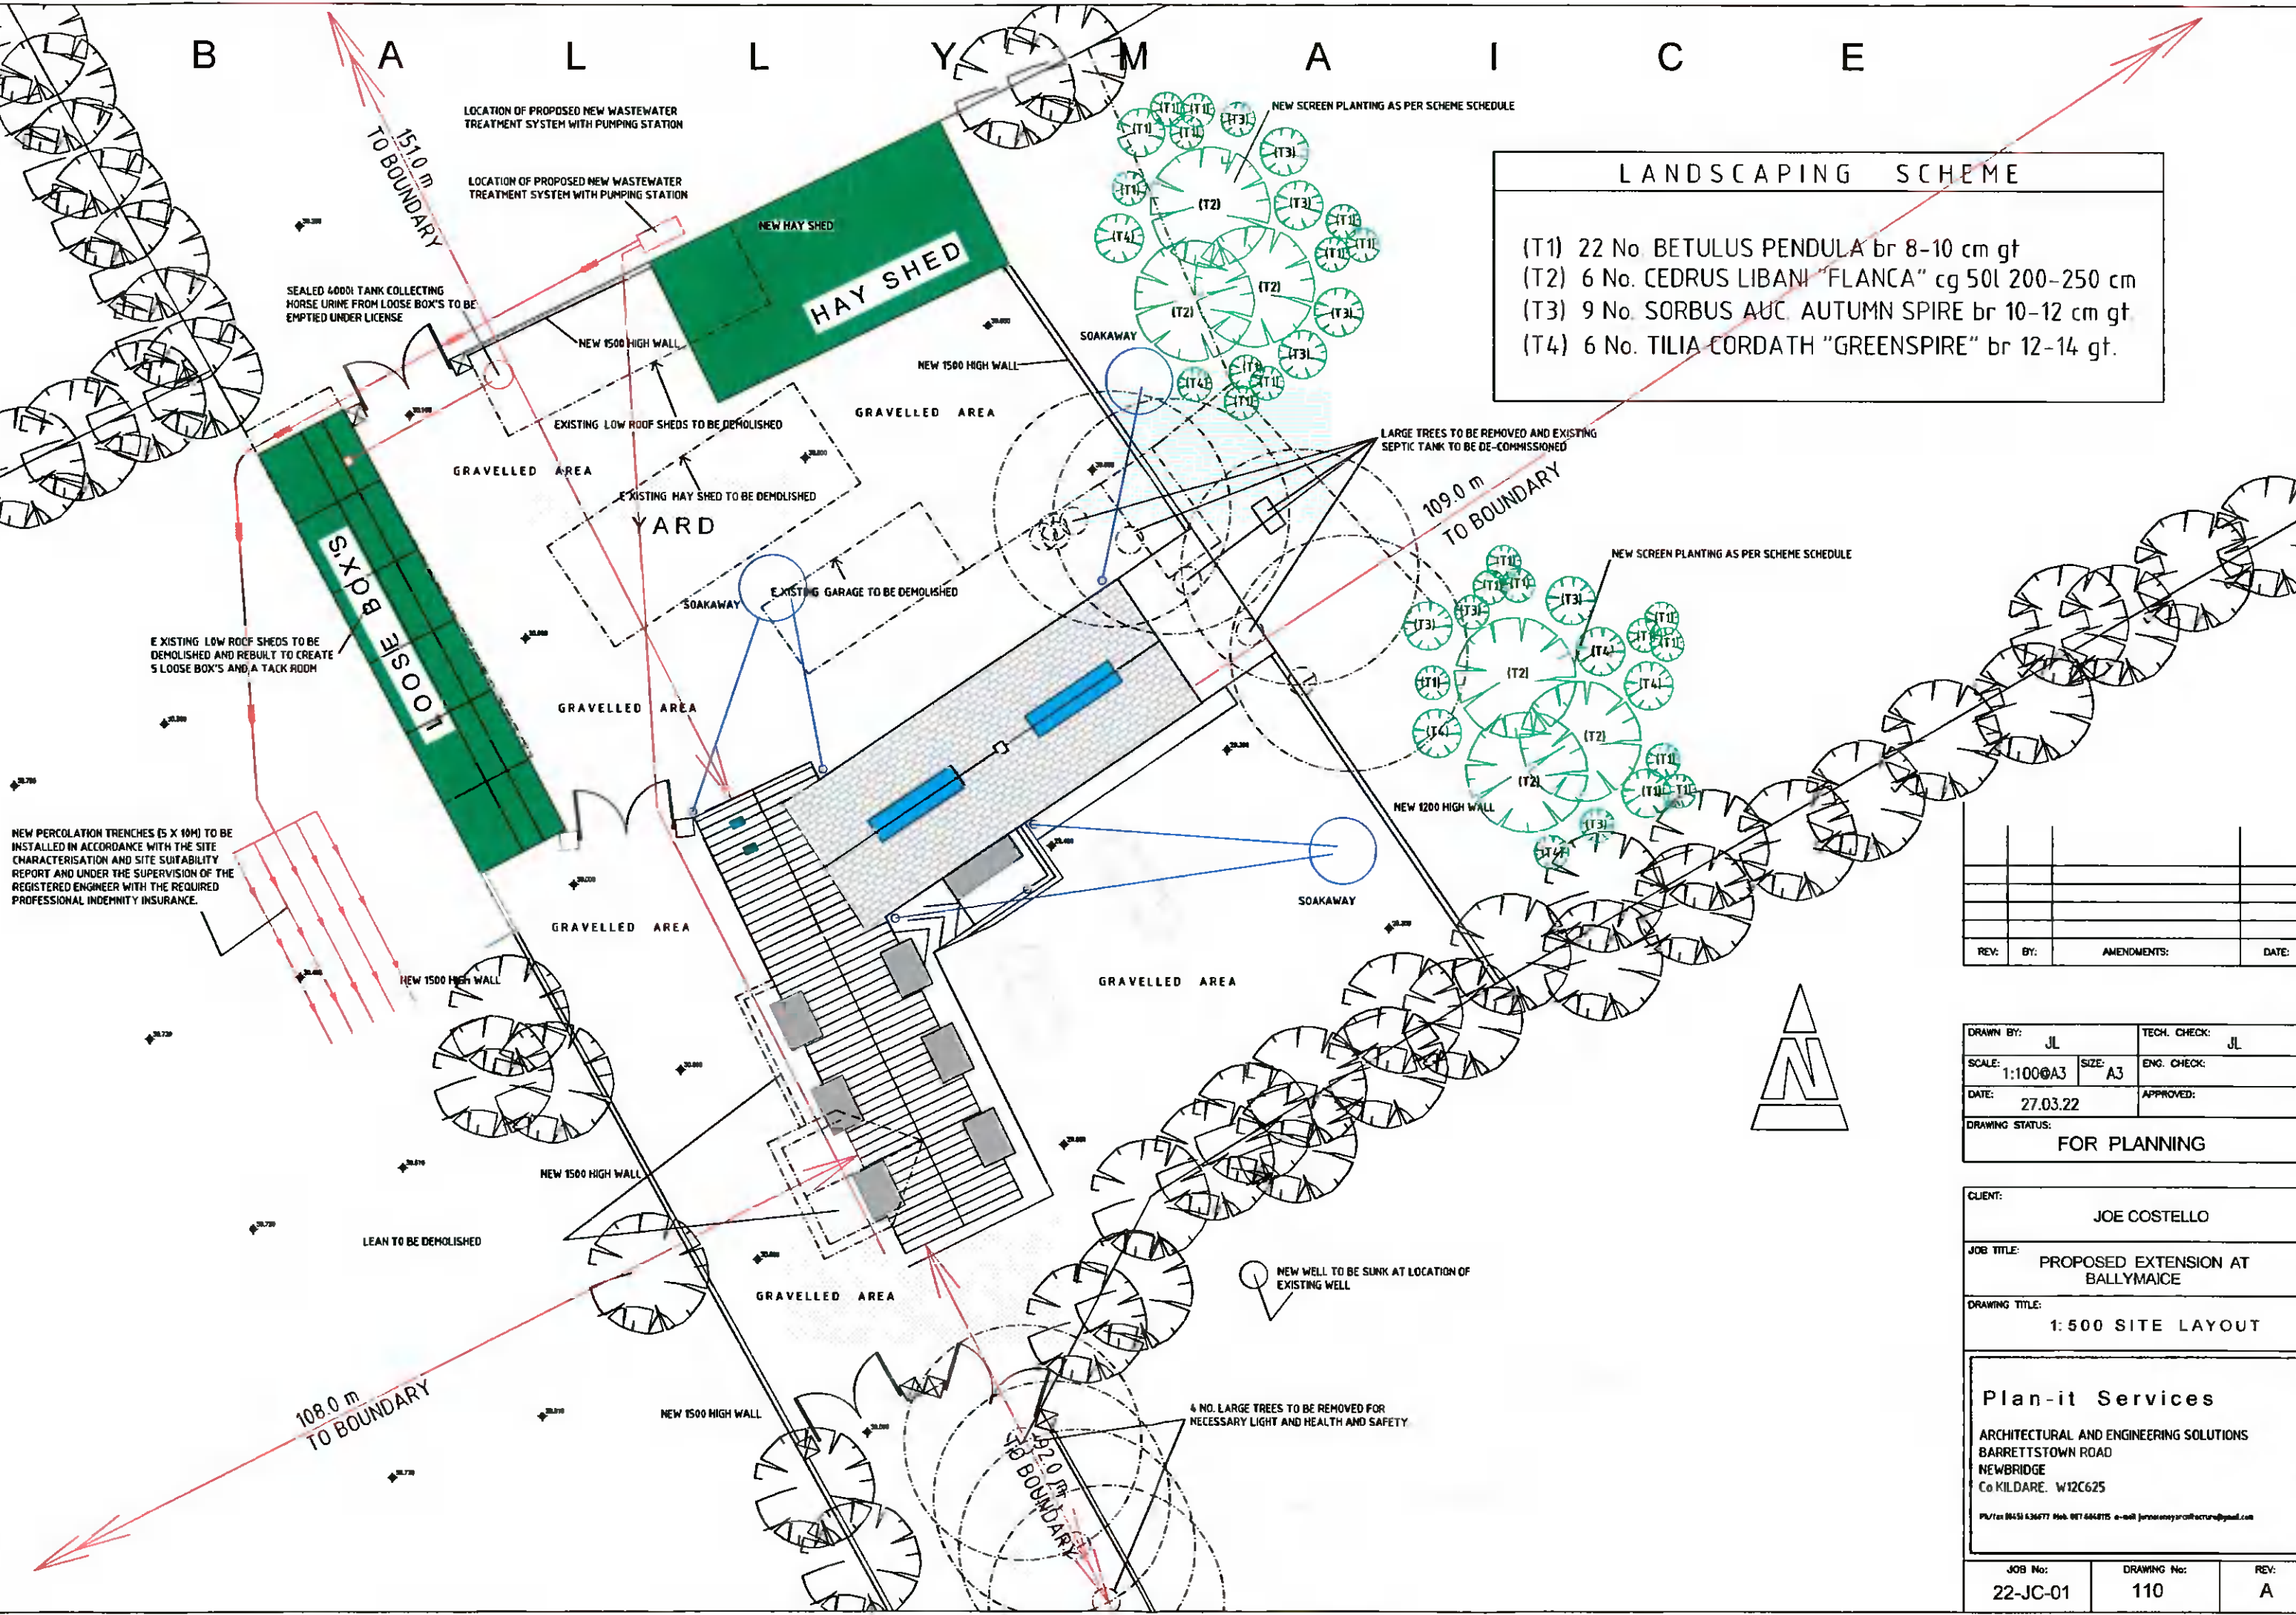

LOCATION OF PROPOSED NEW WASTEWATER TREATMENT SYSTEM WITH PUMPING STATION

LOCATION OF PROPOSED NEW WASTEWATER TREATMENT SYSTEM WITH PUMPING STATION

SEALD 4000L TANK COLLECTING HORSE URINE FROM LOOSE BOX'S TO BE EMPTIED UNDER LICENSE

NEW 1500 HIGH WALL

NEW HAY SHED

HAY SHED

NEW 1500 HIGH WALL

SOAKAWAY

NEW SCREEN PLANTING AS PER SCHEME SCHEDULE

EXISTING LOW ROOF SHEDS TO BE DEMOLISHED

GRAVELLED AREA

EXISTING HAY SHED TO BE DEMOLISHED

GRAVELLED AREA

YARD

EXISTING GARAGE TO BE DEMOLISHED

SOAKAWAY

EXISTING GARAGE TO BE DEMOLISHED

GRAVELLED AREA

GRAVELLED AREA

EXISTING LOW ROOF SHEDS TO BE DEMOLISHED AND REBUILT TO CREATE 5 LOOSE BOX'S AND A TACK ROOM

GRAVELLED AREA

NEW PERCOLATION TRENCHES (5 X 10M) TO BE INSTALLED IN ACCORDANCE WITH THE SITE CHARACTERISATION AND SITE SUITABILITY REPORT AND UNDER THE SUPERVISION OF THE REGISTERED ENGINEER WITH THE REQUIRED PROFESSIONAL INDEMNITY INSURANCE.

NEW 1500 HIGH WALL

GRAVELLED AREA

NEW 1500 HIGH WALL

GRAVELLED AREA

GRAVELLED AREA

GRAVELLED AREA

GRAVELLED AREA

NEW 1500 HIGH WALL

LEAN TO BE DEMOLISHED

NEW 1500 HIGH WALL

GRAVELLED AREA

GRAVELLED AREA

NEW 1200 HIGH WALL

SOAKAWAY

SOAKAWAY

SOAKAWAY

NEW WELL TO BE SUNK AT LOCATION OF EXISTING WELL

4 NO. LARGE TREES TO BE REMOVED FOR NECESSARY LIGHT AND HEALTH AND SAFETY

108.0 m TO BOUNDARY

109.0 m TO BOUNDARY

1510.0 m TO BOUNDARY

REV:	BY:	AMENDMENTS:	DATE:

DRAWN BY: JL	TECH. CHECK: JL
SCALE: 1:100@A3	SIZE: A3
DATE: 27.03.22	APPROVED:
DRAWING STATUS: FOR PLANNING	

CLIENT: JOE COSTELLO
JOB TITLE: PROPOSED EXTENSION AT BALLYMAICE
DRAWING TITLE: 1:500 SITE LAYOUT

**Plan-it Services**  
 ARCHITECTURAL AND ENGINEERING SOLUTIONS  
 BARRETTSTOWN ROAD  
 NEWBRIDGE  
 Co KILDARE. W12C625  
 PU/TEL 0453 53677 Mob. 087 644815 e-mail janneaney@planit.ie

JOB No: 22-JC-01	DRAWING No: 110	REV: A
------------------	-----------------	--------