




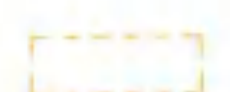

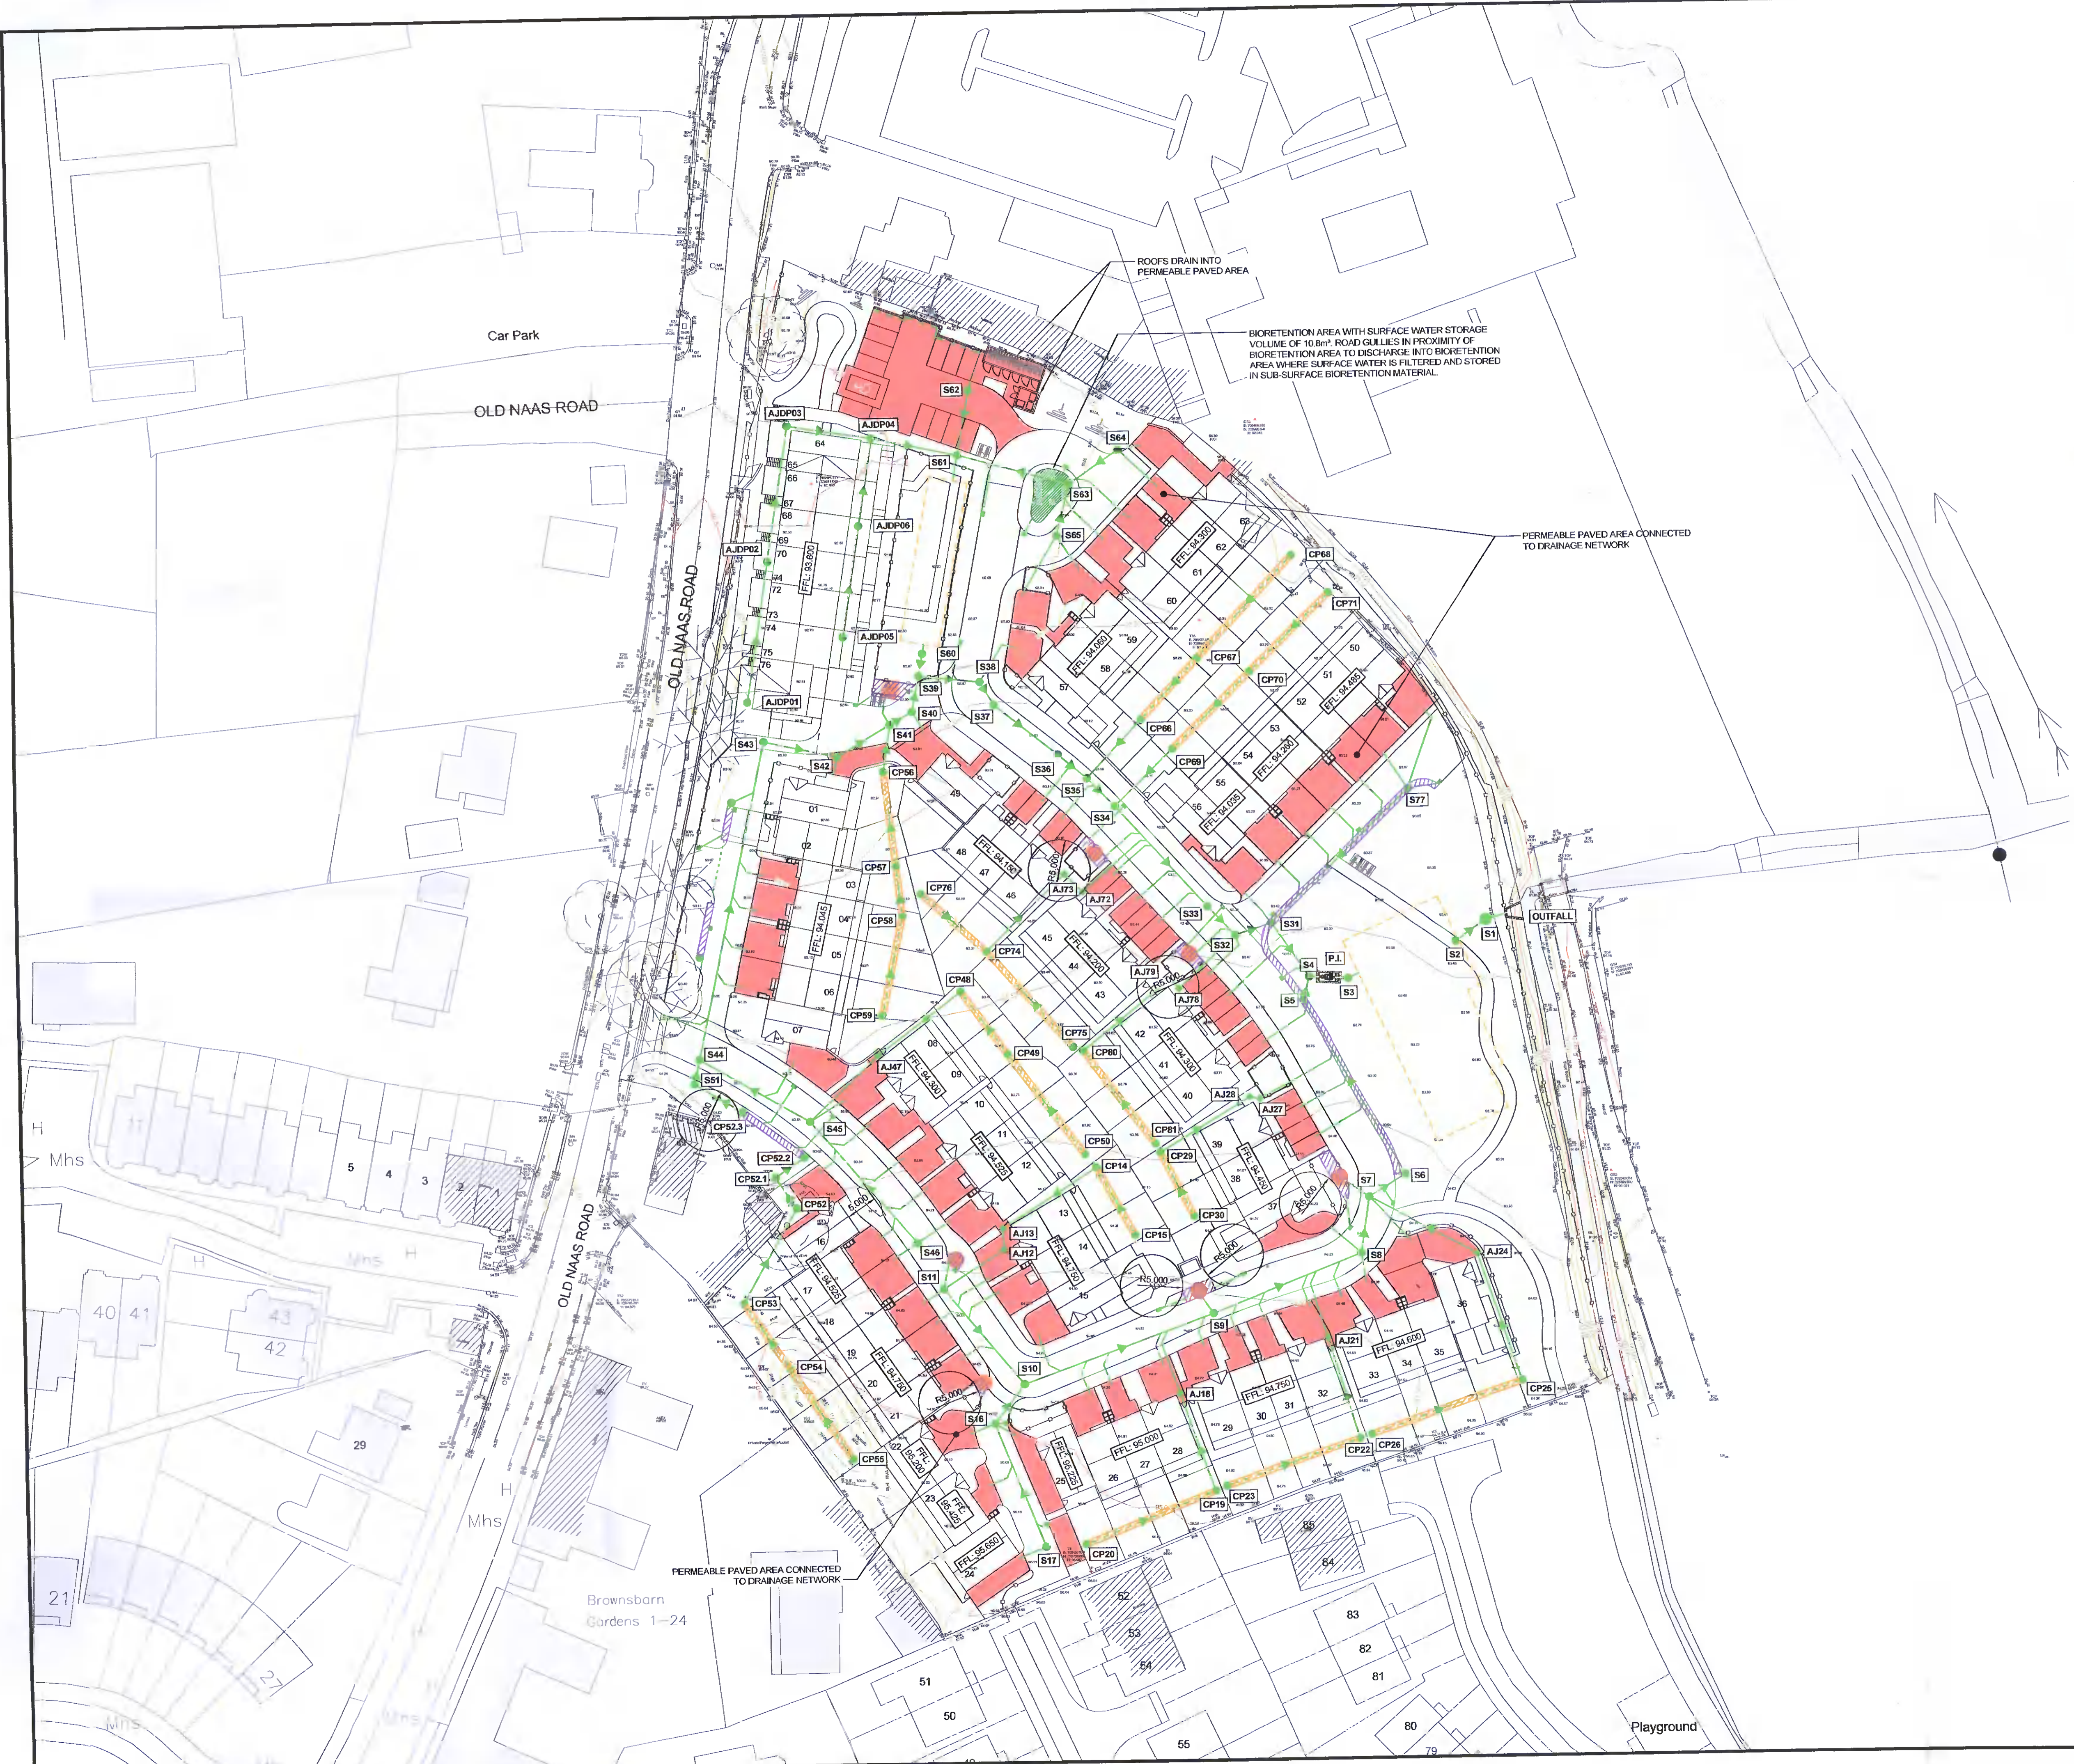





SUDS FEATURES LEGEND

REFER TO ARCHITECTS DRAWINGS FOR SITE BOUNDARY LINE

-  PERMEABLE PAVED DRIVEWAYS AND CAR PARKS WITH SUBBASE STORAGE AND INFILTRATION TO GROUND WHERE POSSIBLE.
-  INFILTRATION TRENCH IN REAR GARDENS WITH INFILTRATION TO GROUND WHERE POSSIBLE.
-  ROAD SIDE FILTER STRIPS WITH SUBBASE STORAGE AND INFILTRATION TO GROUND WHERE POSSIBLE.
-  ROAD SIDE TREE PITS WITH SUB-SURFACE STORAGE AND INFILTRATION TO GROUND WHERE POSSIBLE.
-  BIO RETENTION AREA WITH SURFACE WATER STORAGE AND INFILTRATION TO GROUND WHERE POSSIBLE.
-  OUTLINE OF BELOW GROUND STORMTECH SYSTEM
-  PROPOSED SURFACE WATER SEWER



C01	AP	ISSUED AS ADDITIONAL INFORMATION	21.04.2022
REV	STAT	DESCRIPTION	DATE
DRAWING STATUS:		ISSUED FOR PLANNING	
CHECKED BY:	REVIEWED BY:	APPROVED BY:	
RON	JM	JM	
NO PART OF THIS DOCUMENT MAY BE REPRODUCED OR TRANSMITTED IN ANY FORM OR STORED IN ANY RETRIEVAL SYSTEM OF ANY NATURE WITHOUT THE WRITTEN PERMISSION OF THE CONSULTING ENGINEER AS COPYRIGHT HOLDER EXCEPT AS AGREED FOR USE ON THE PROJECT FOR WHICH THE DOCUMENT WAS ORIGINALLY ISSUED.			
		CONSULTING ENGINEERS	
CORRIG HOUSE, CORRIG ROAD, SANDYFORD, DUBLIN 18. Tel: 01-295 2321 Fax: 01-295 4541 Email: tjoc@tjoc.ie Web: www.tjoc.ie			
PROJECT:		PROPOSED RESIDENTIAL DEVELOPMENT AT GORDON PARK	
CLIENT:		GREENWALK DEVELOPMENT LTD.	
DRAWING TITLE:		OVERVIEW OF PROPOSED SUDS FEATURES	
SCALE:		1:500	(A1)
PROJECT - ORIGINATOR - VOLUME - LOCATION - TYPE - REV# - NUMBER			REV:
21003-TJOC-ZZ-ZZ-DR-C-0080			C01