
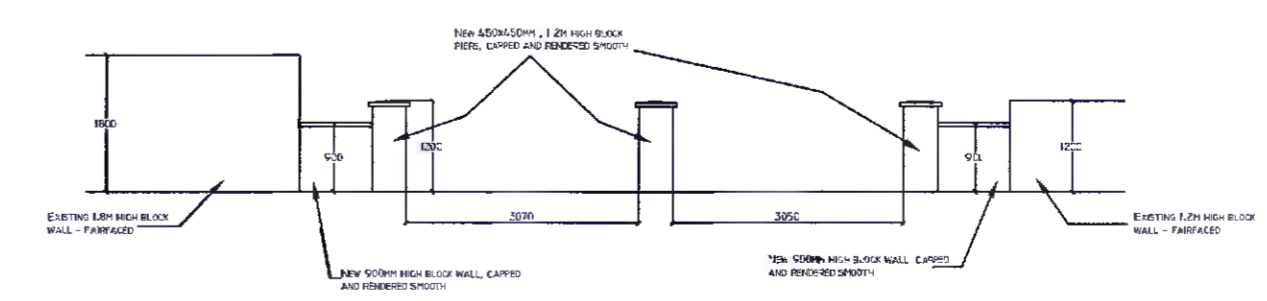
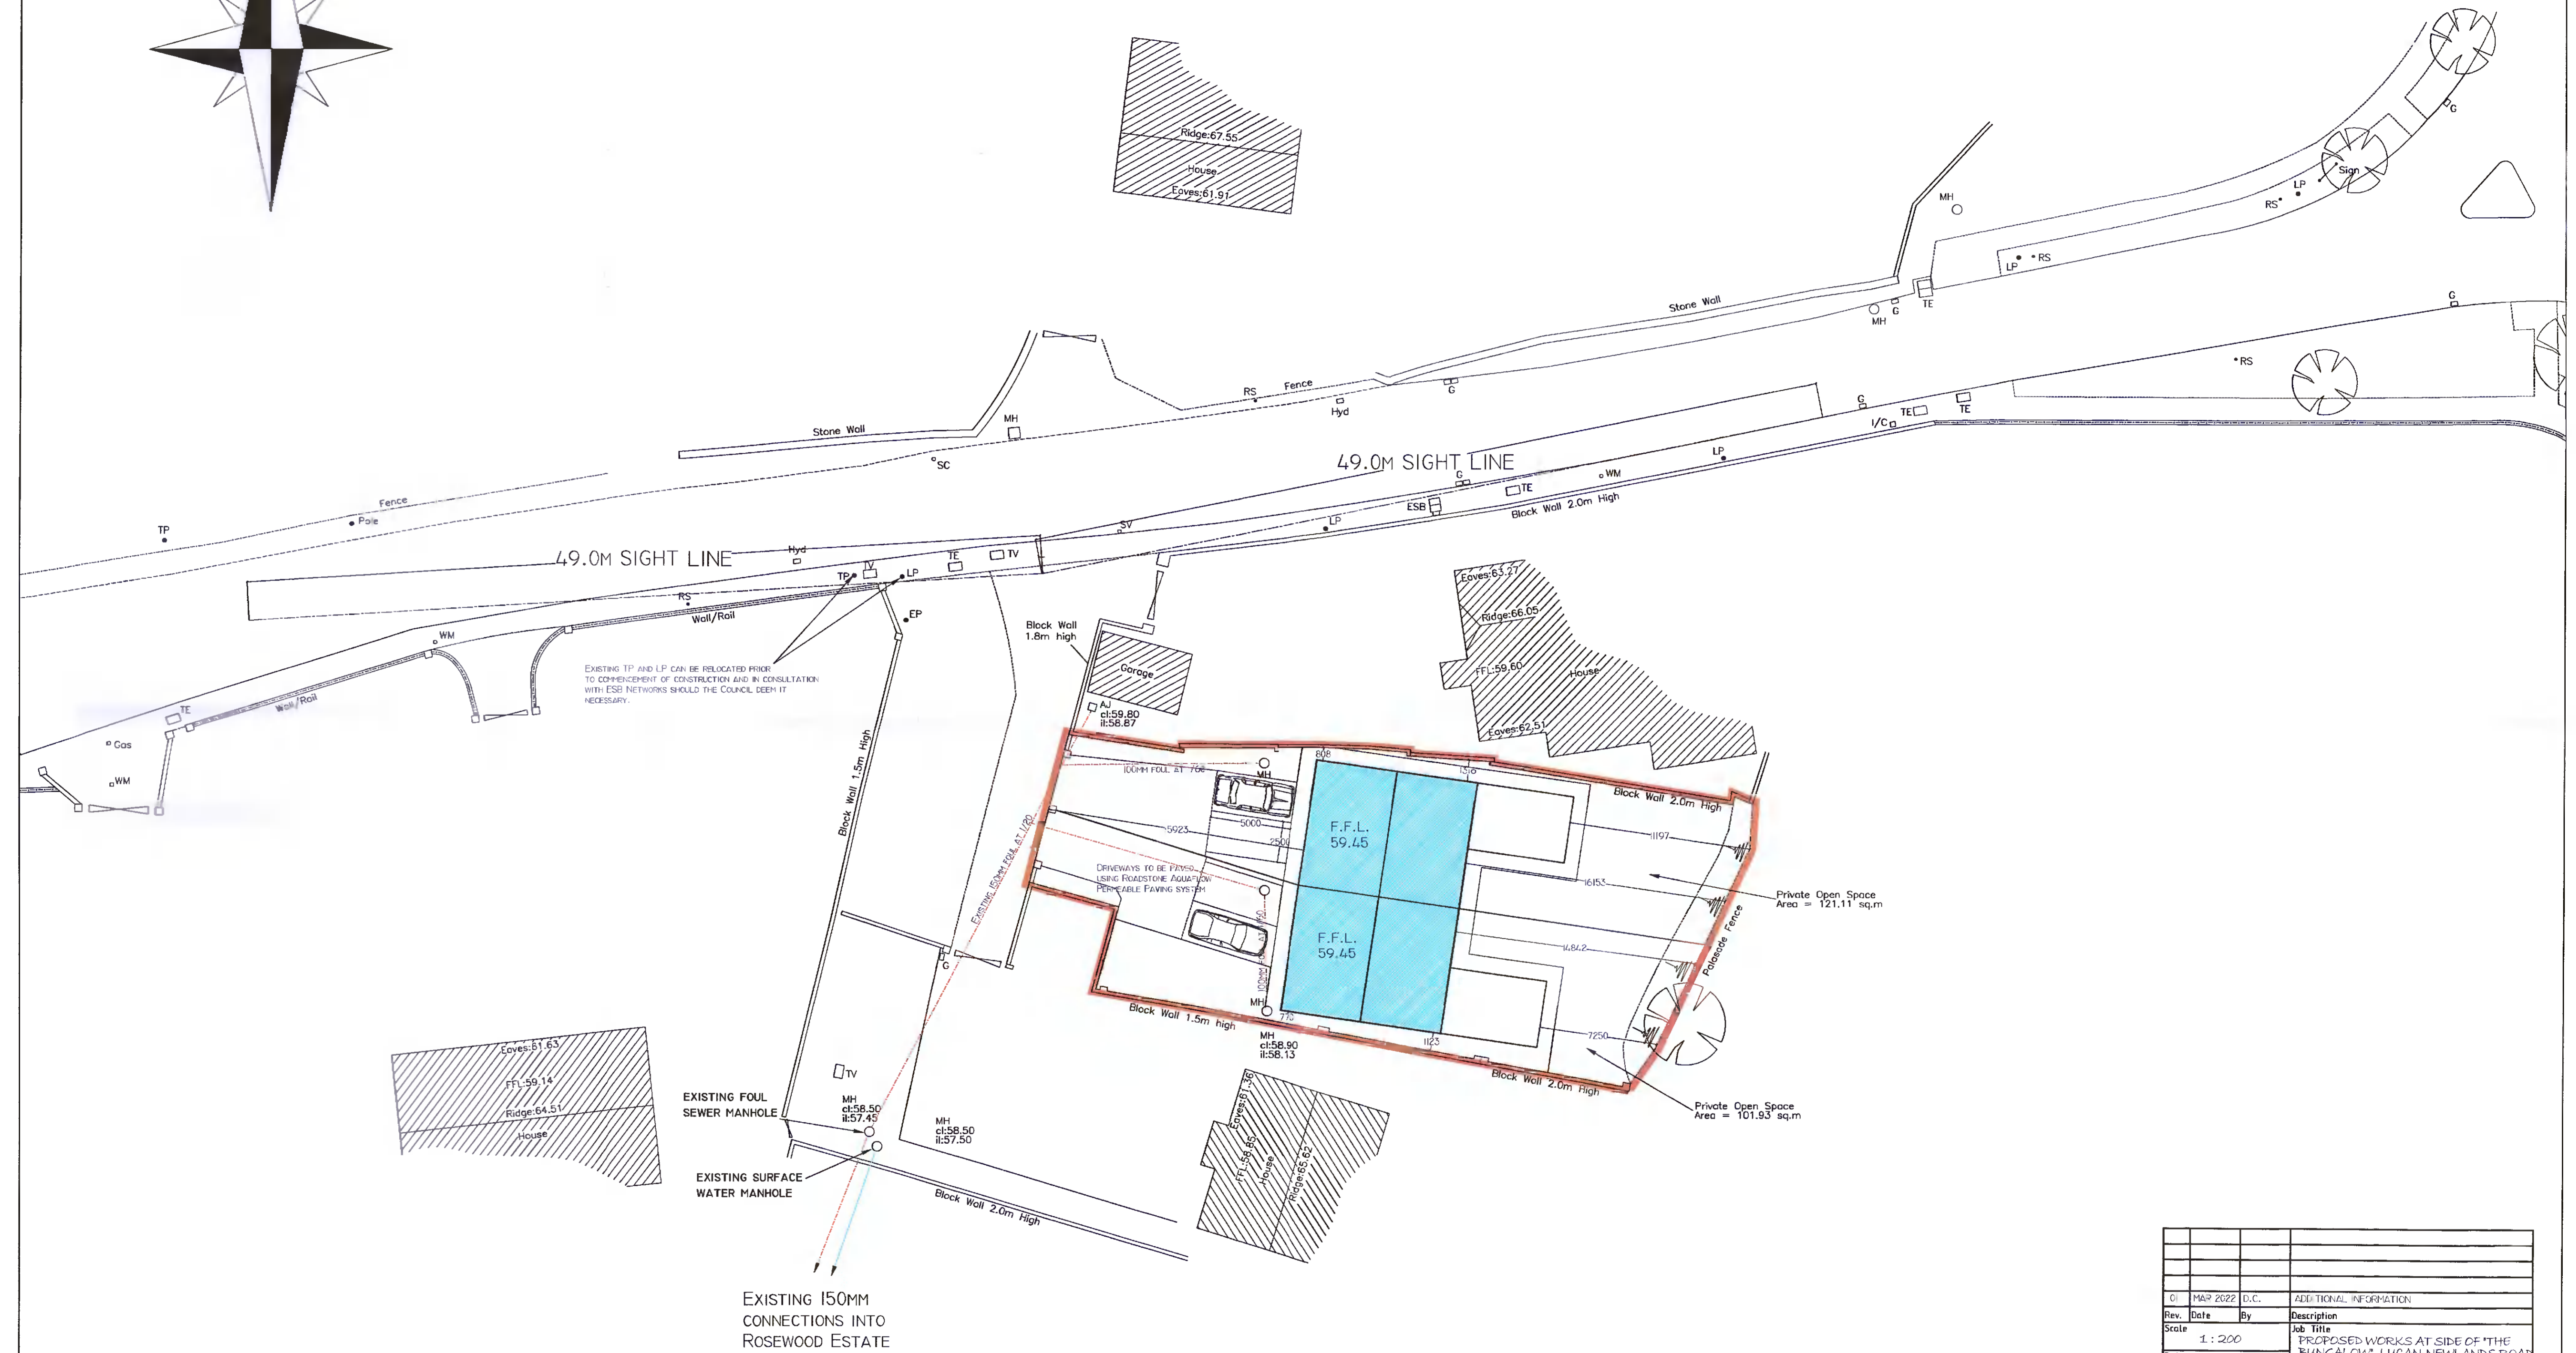


GENERAL NOTES:
 THE DEVELOPER/CONTRACTOR/BUILDER IS TO ENSURE THAT THE BUILDING UNDER CONSTRUCTION IS TO COMPLY FULLY WHERE APPLICABLE WITH THE BUILDING REGULATIONS 1997 WITH RESPECT TO ALL TRADES INVOLVED IN THE CONSTRUCTION OF THIS DEVELOPMENT.
 THE DEVELOPER/CONTRACTOR/BUILDER SHOULD NOTIFY A.J. WHITTAKER & ASSOCIATES LIMITED OF ANY INTENDED DEVIATIONS FROM THESE PLANS PRIOR TO COMMENCEMENT OF DEVELOPMENT.
 CONTRACTORS MUST VERIFY ALL DIMENSIONS IN SITU BEFORE COMMENCING ANY WORK. NO WORKING DIMENSIONS TO BE SCALE. DIMENSIONS SHOWN TO BLENDPOINTS ONLY.
 THIS DRAWING AND DESIGN IS COPYRIGHT AND IS THE PROPERTY OF A.J. WHITTAKER & ASSOCIATES LTD.
 A.J. WHITTAKER & ASSOCIATES LIMITED, REGISTERED IN IRELAND NO. 327694.

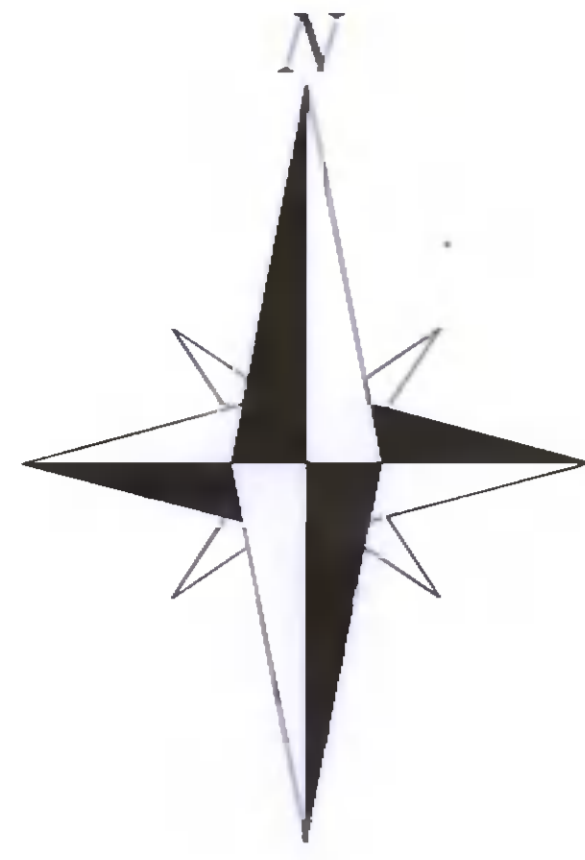

ENTRANCE ELEVATION
 Scale 1:100

Rev.	Date	By	Description
01	MAR 2022	D.C.	ADDITIONAL INFORMATION
Scale			Job Title
1:200			PROPOSED WORKS AT SIDE OF 'THE BUNGALOW', LUCAN-NEWLANDS ROAD, BALGADDY, LUCAN CO. DUBLIN.
Date			Drawing Title
NOV. 2021			BLOCK PLAN
Drawn by		D.C.	Client
21/11/21			EDWARD BENNETT & PAUL BOYLE

© A. J. WHITTAKER & ASSOCIATES
 ARCHITECTS, PLANNING &
 FIRE SAFETY CONSULTANTS
 55 LUDFORD DRIVE, BALLINTEER, DUBLIN 16.
 TEL: 086-8147081
 Email: ajwplanning@gmail.com