





EXISTING STREET ELEVATION




PROPOSED STREET ELEVATION

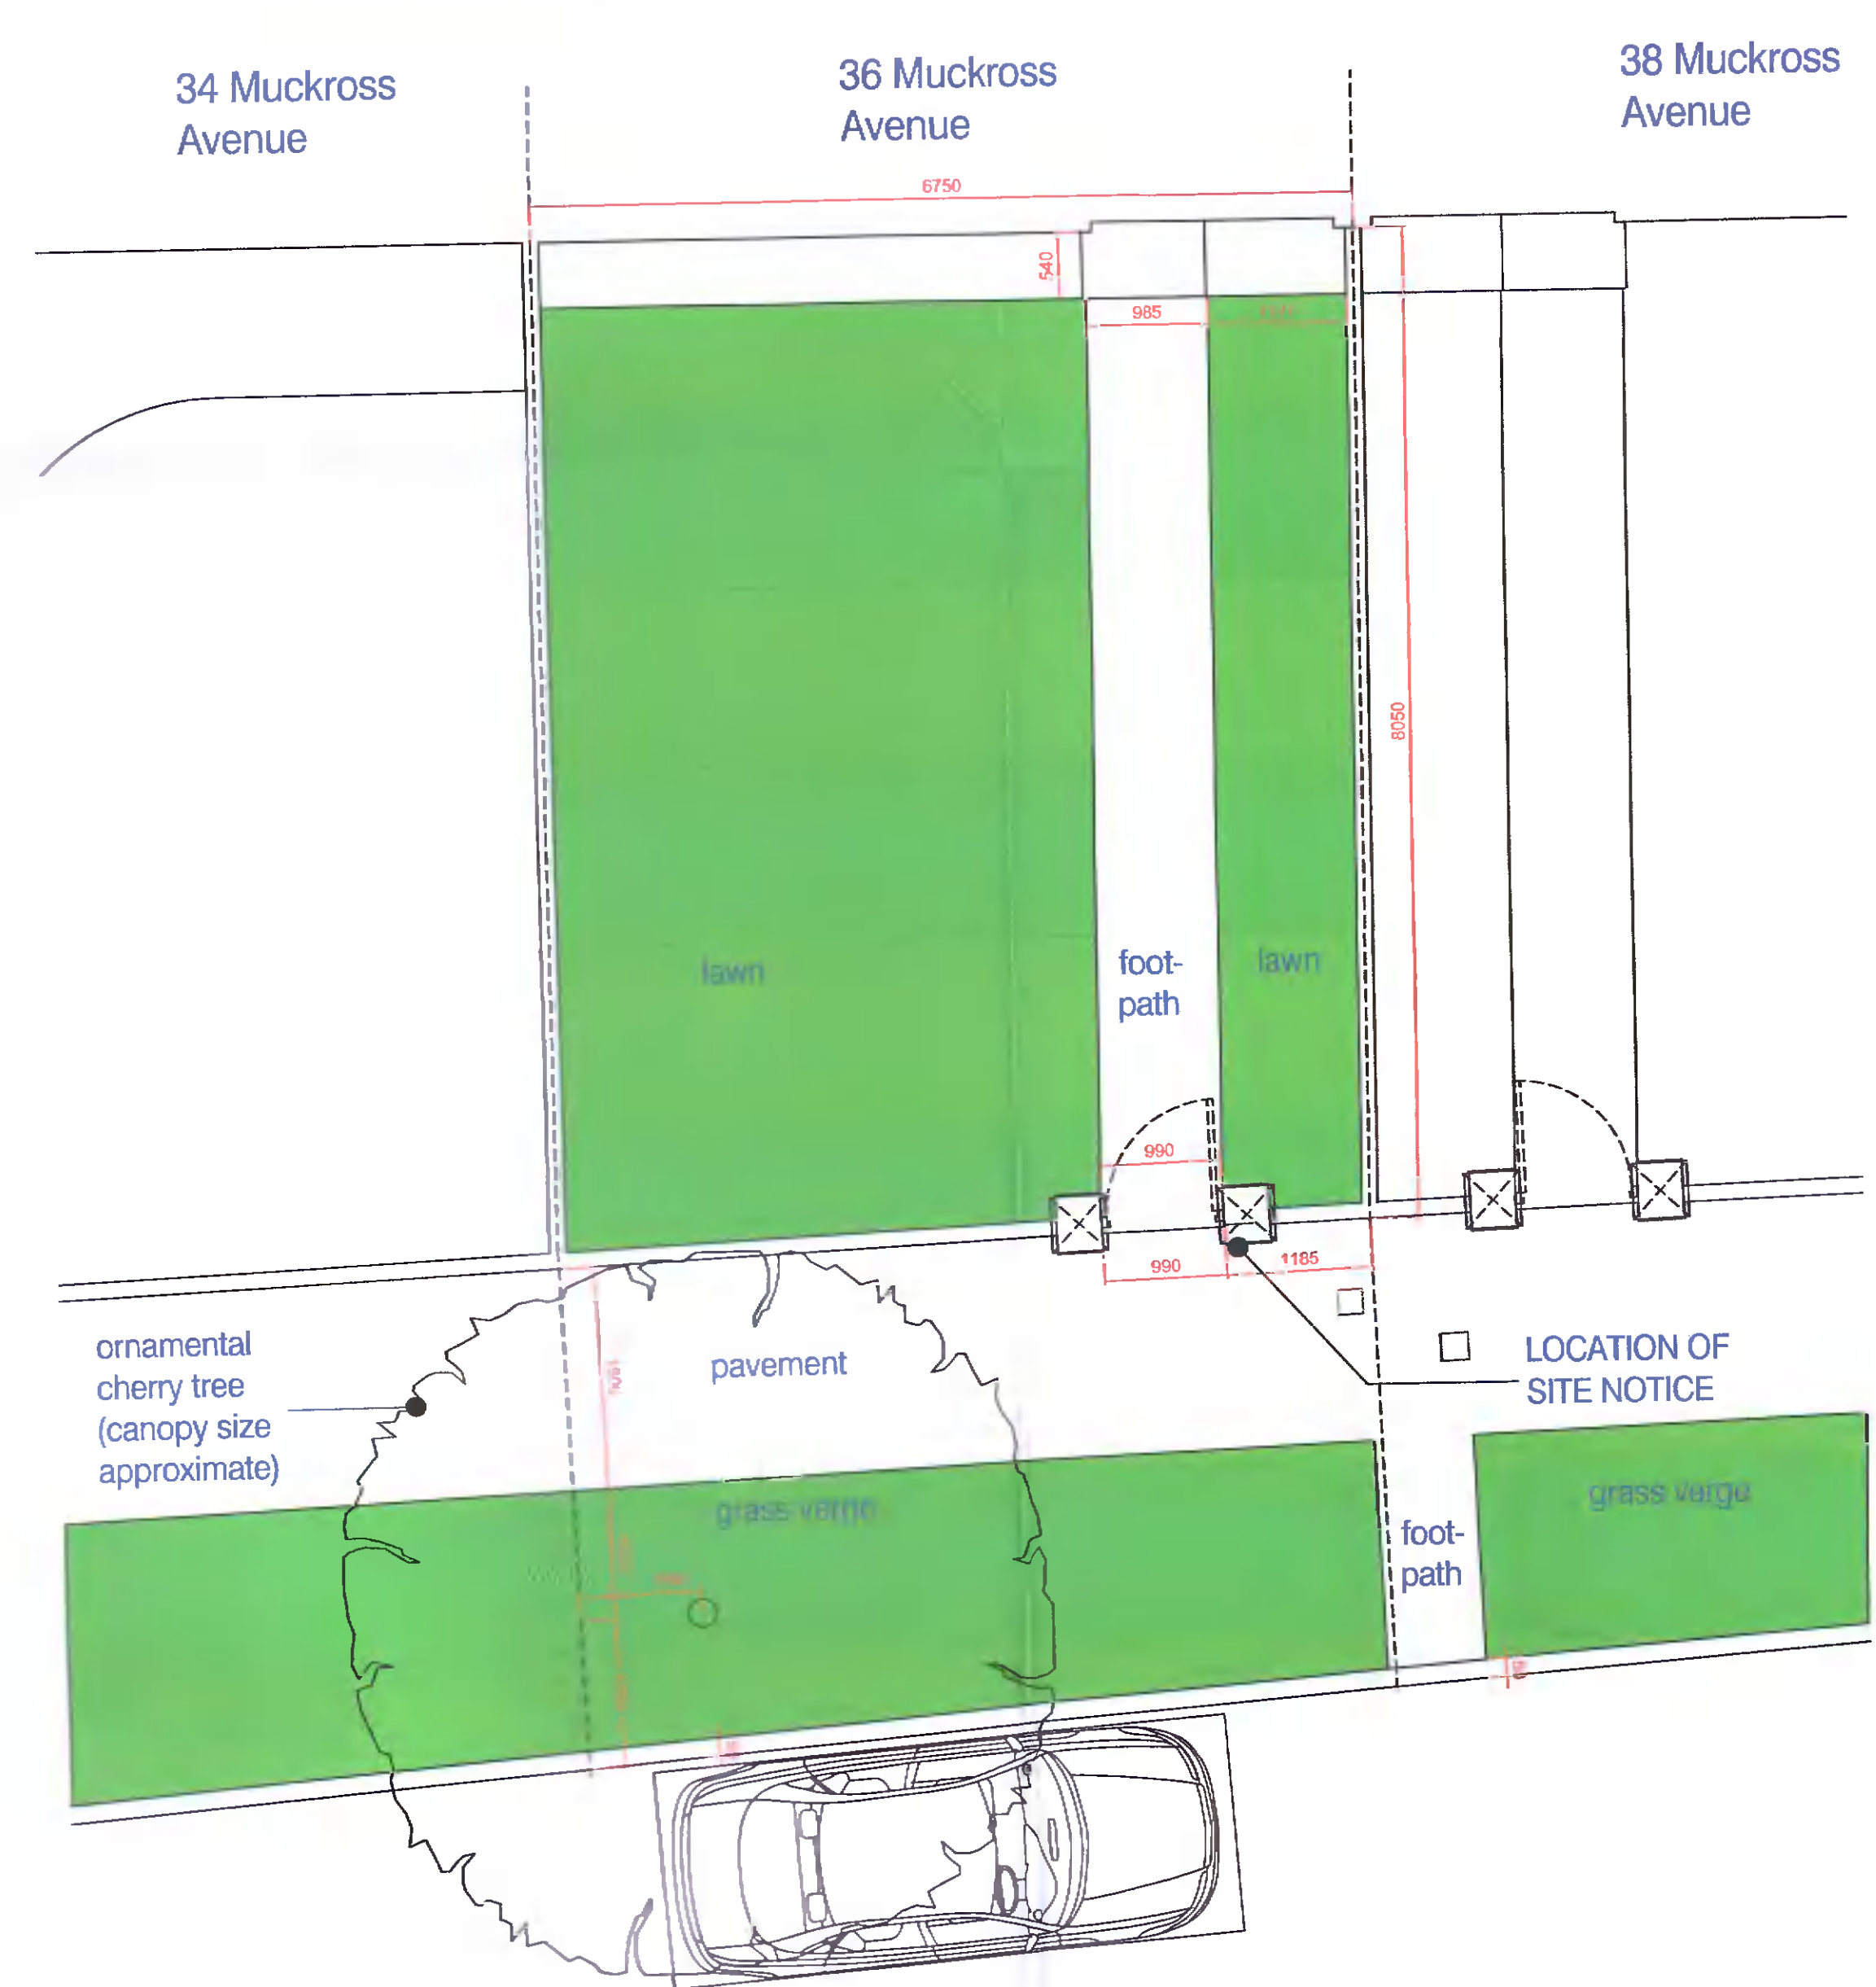

EXISTING PLAN

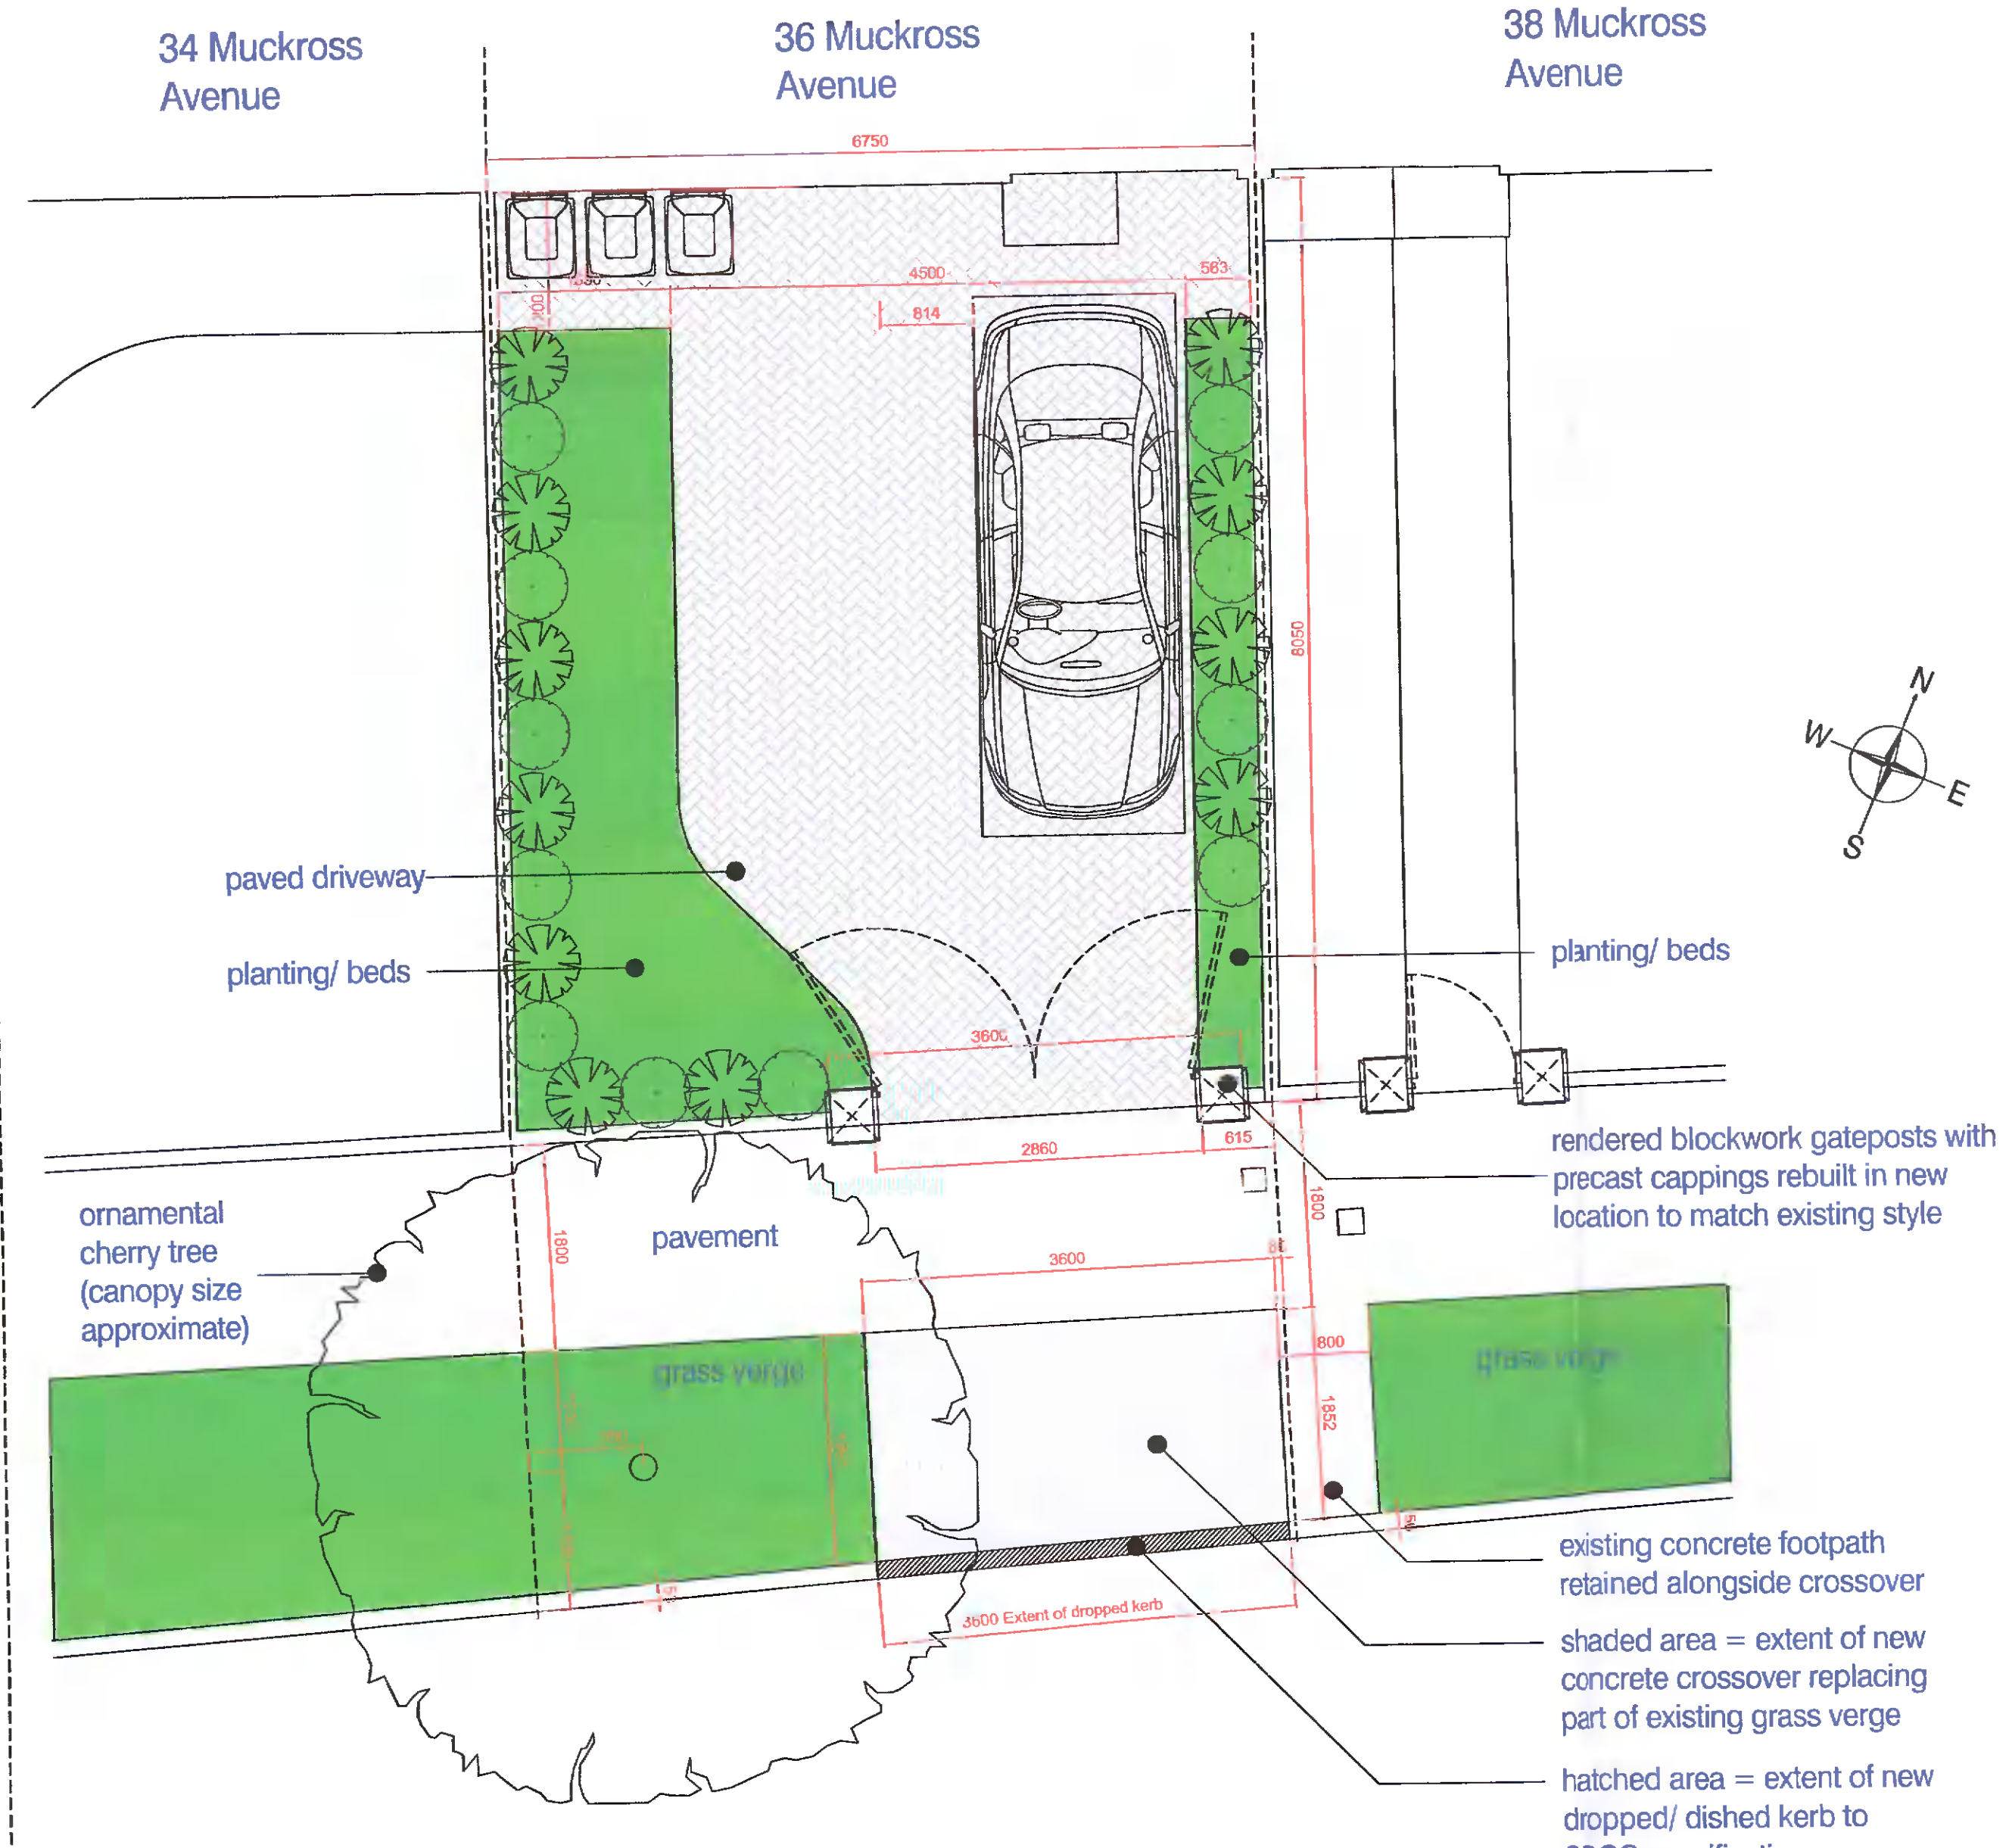

PROPOSED PLAN

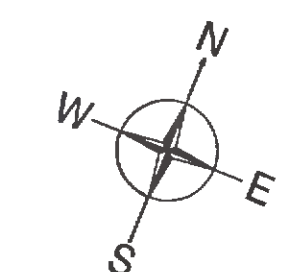

PROJECT NAME: 36 MUCKROSS AVENUE, DUBLIN 12 ALTERATIONS TO FRONT GARDEN AND BOUNDARY TO FORM DRIVEWAY		
DRAWING TITLE: EXISTING/ PROPOSED PLAN AND STREET ELEVATION		
DRAWN BY: NR	DATE: 17/04/2022	
CLIENT NEIL REDDICK & DEBORAH KEMP		
PROJECT NO: 1000	SCALE: 1:200	SHEET SIZE: A1
DRAWING NO: 01	REVISION	