



Detail D01 Dwg BD-01-PP 2.0mtr Rendered Blockwall boundary between rear garden and public open space and public pathways  
Scale @ 1:20

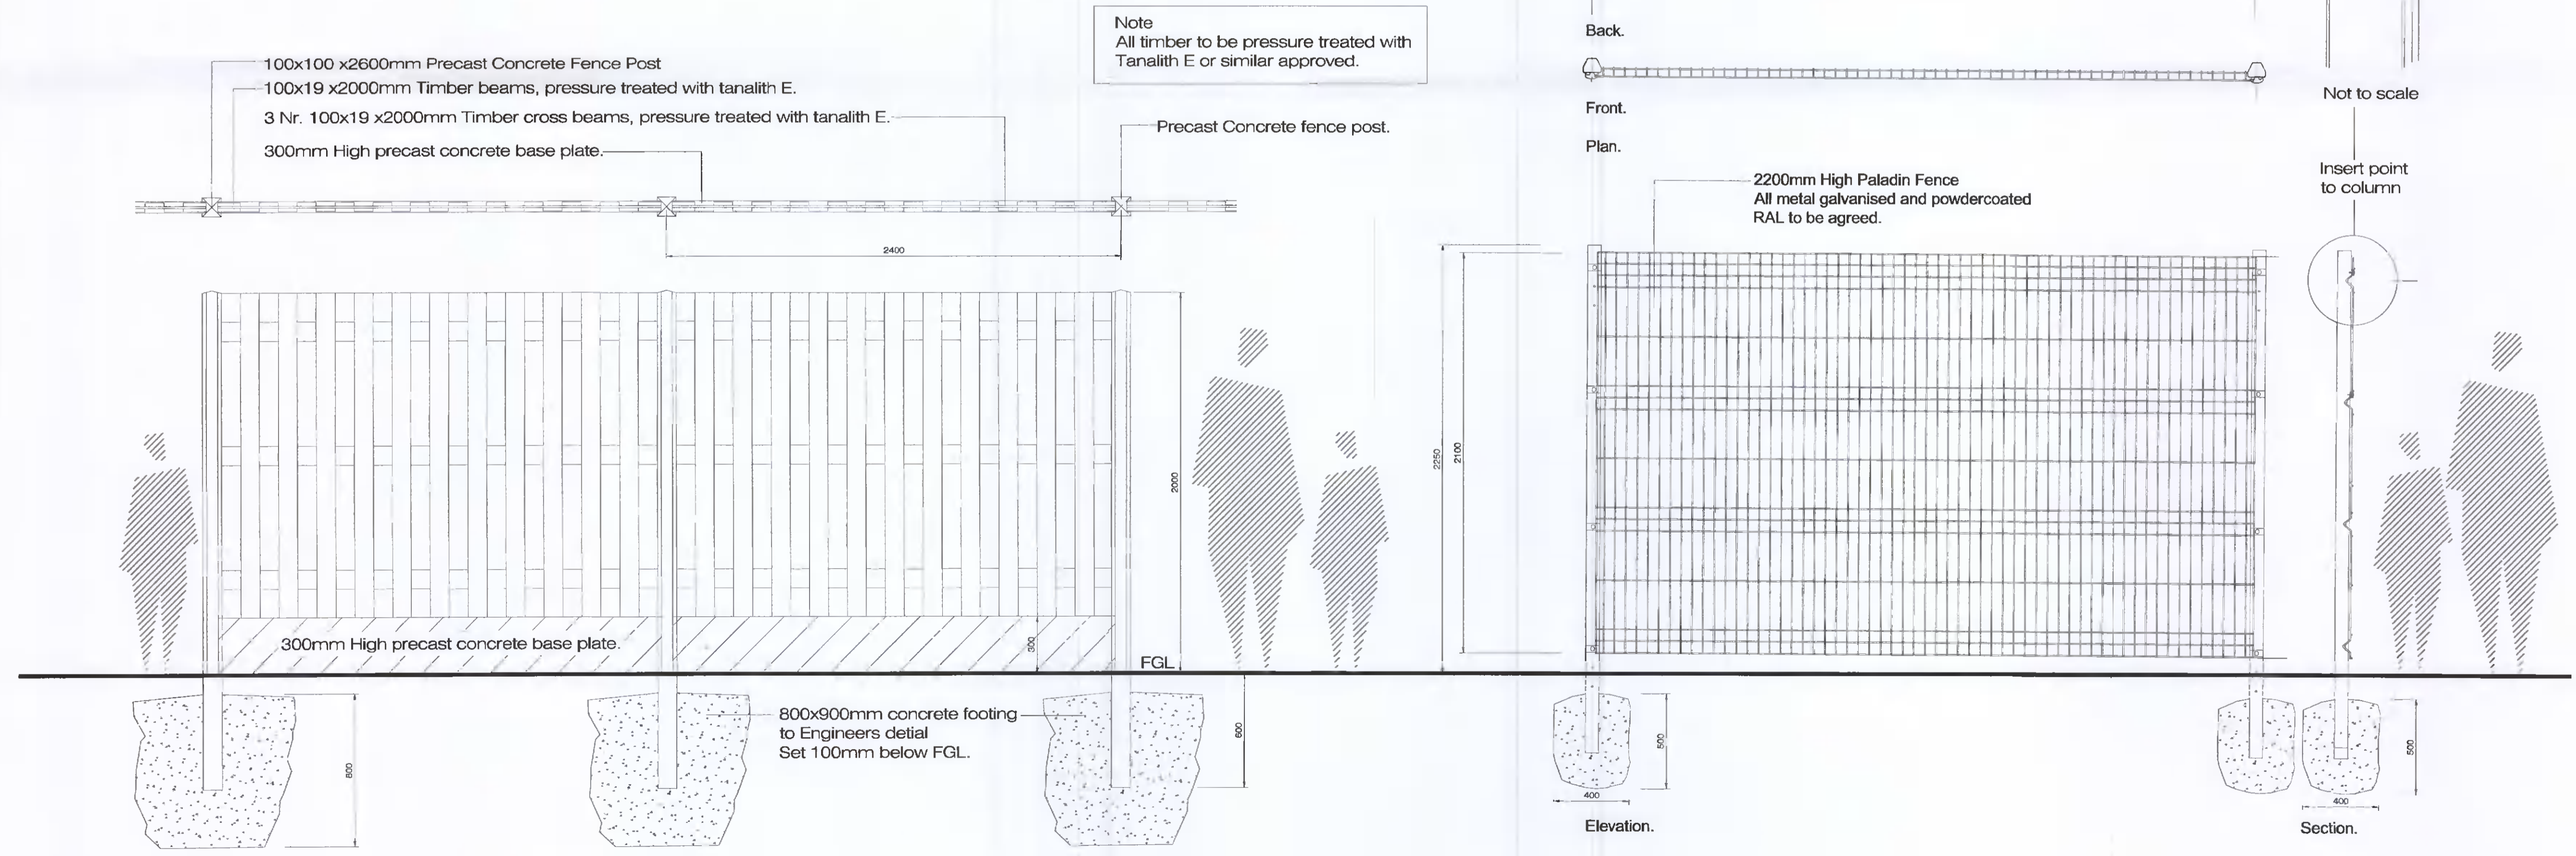

Detail D 02 Dwg BD-01-PP 2.0mtr High concrete post with hit + miss timber panel fence and precast concrete kicker board to rear gardens  
Scale @ 1:25

Detail D 03 Dwg BD-01-PP  
2200mm High Paladin fence detail (Temporary use only)  
Scale @ 1:25

Rev.	Date	Note
00	0000-00-00	00

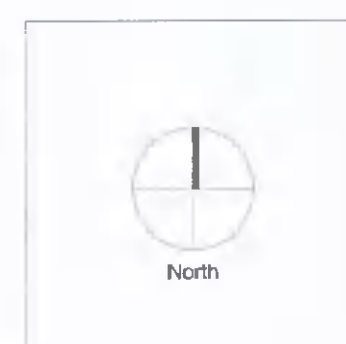

General Notes

**Doyle & O'Troithigh**  
Landscape Architecture

Project Name	Tandy's Lane Village Phase 2	Drawing Name	Boundary Details
Status	Planning	Drawing No	BD-01-PP
Project No	19-044	Revision No	00
Scale	1:20	Drawn By	KGR
Date	15/03/2022	Checked By	DOT

Linda Doyle  
Director  
+353 (0)87 287 4196  
linda@doyle-otroithigh.com

Deirdre O'Troithigh  
Director  
+353 (0)85 300 3496  
deirdre@doyle-otroithigh.com

Office Address  
Pembroke House  
28-29 Upper Pembroke St  
Dublin 2

Contact  
mail@doyle-otroithigh.com  
+353 (0)1 608 7752