


Section A-A

Elevation of blockwork wall with precast concrete capping

Detail D01 Dwg BD-04-PP 2.0mtr High block wall boundary to side and rear of ESB substations
 See BP-01-PP for locations
 Scale @ 1:20

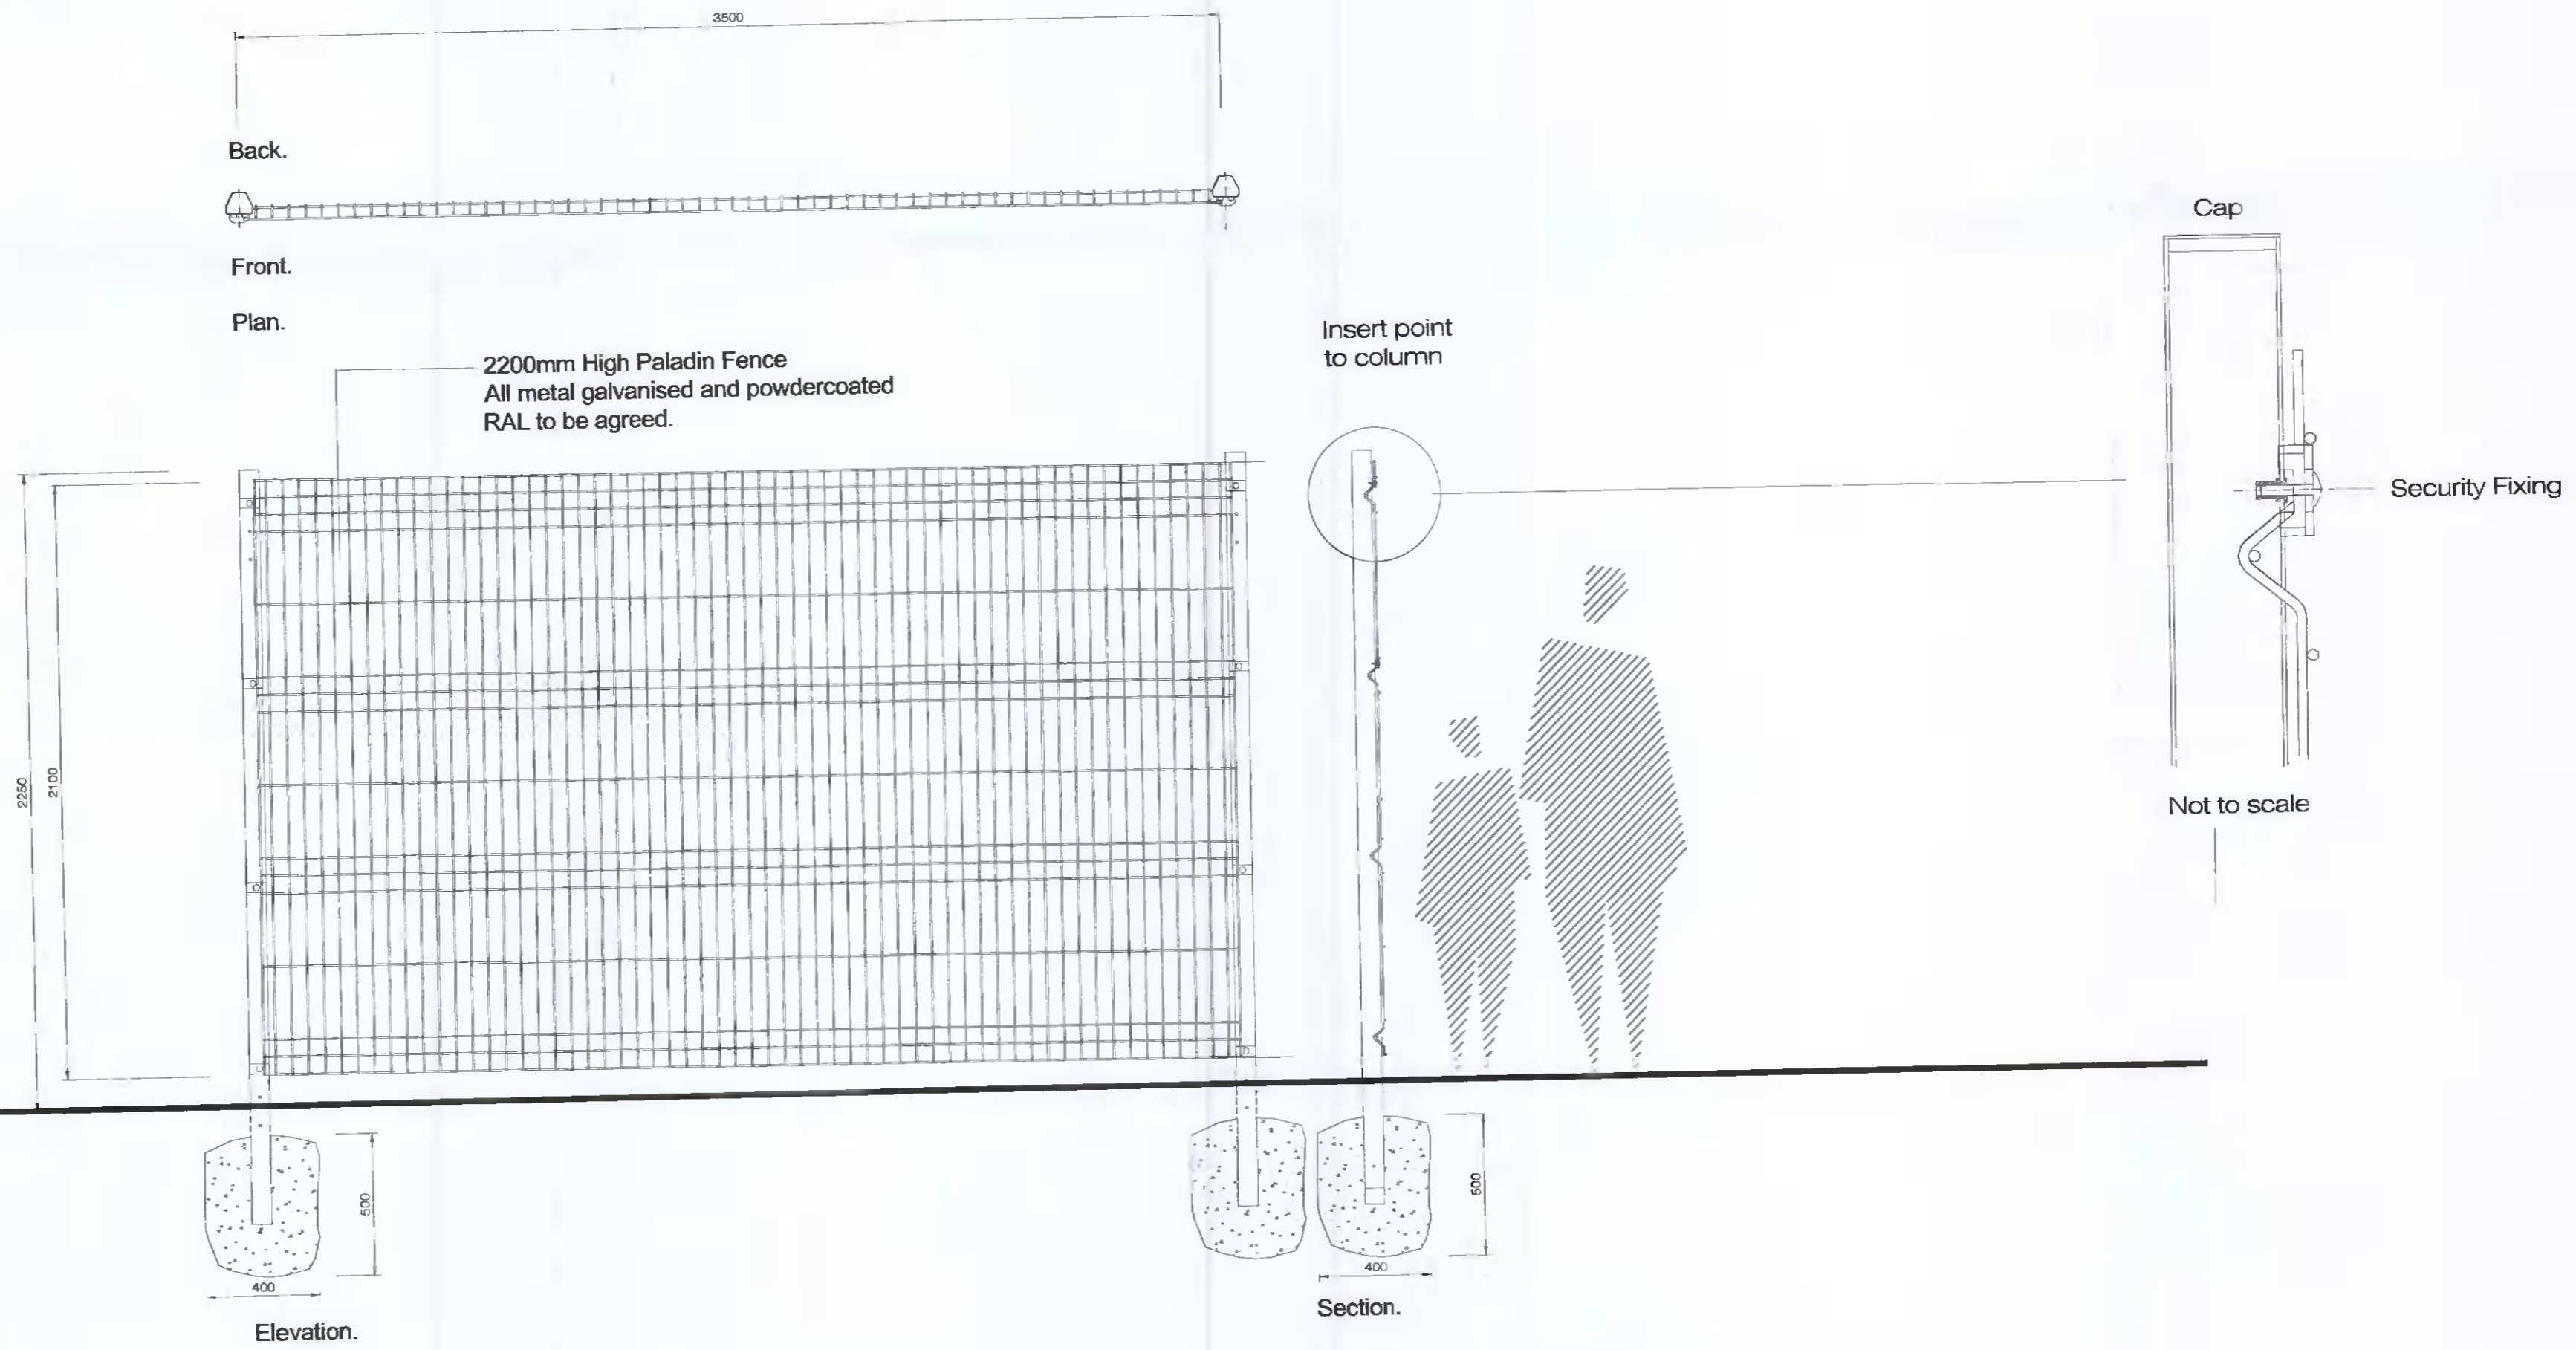


Elevation.

Section.

Detail D02 Dwg BD-04-PP 2.2mtr High Paladin fence, temporary boundary to future development lands
 See BP-01-PP for locations
 Scale @ 1:20

Rev.	Date	Note
00	0000-00-00	00

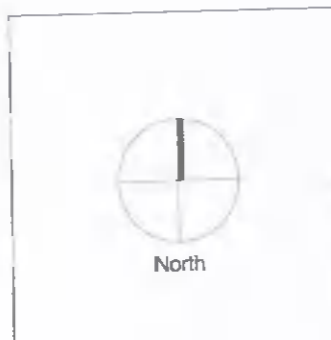

General Notes

Doyle & O'Troithigh
 Landscape
 Architecture

Project Name Tandy's Lane Village Phase 2	Drawing Name Boundary Details
Status Planning	Drawing No BD-04-PP
Project No 19-044	Revision No 00
Scale 1:20	Drawn By KGR
Date 15/03/2022	Checked By DOT
Linda Doyle Director +353 (0)87 287 4196 linda@doyle-otroithigh.com	Diarmuid O'Troithigh Director +353 (0)86 200 5489 diarmuid@doyle-otroithigh.com
Office Address Parade House 28-29 Upper Perinella St Dublin 2	Contact mair@doyle-otroithigh.com +353 (0)1 468 7752